

Oxford City Planning Committee Presentation

www.oxford.gov.uk




55

Reference Number: 25/01788/FUL

**Site Address: Summertown House, 369
Banbury Road**



Site Location Plan

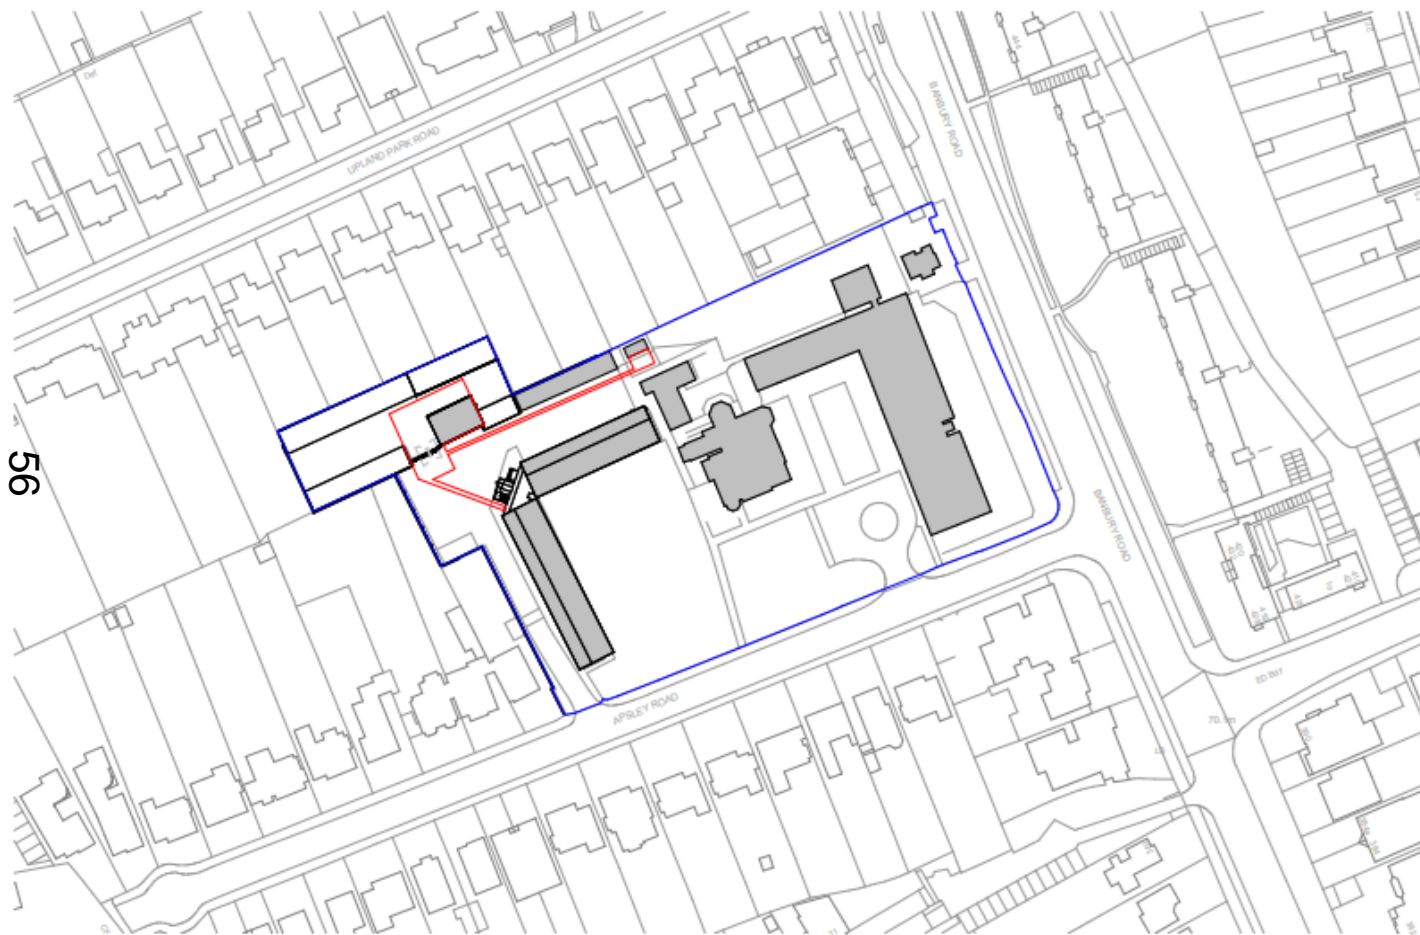

www.oxford.gov.uk



View north within Summertown House site, off Apsley Road

www.oxford.gov.uk



View north-east within Summertown House site



www.oxford.gov.uk



View south-east within Summertown House site



www.oxford.gov.uk



View west within Summertown House site

www.oxford.gov.uk



69



View north-west within Summertown House site



www.oxford.gov.uk



View north-west within Summertown House site




www.oxford.gov.uk



View south-west within Summertown House site




Proposed Site Plan

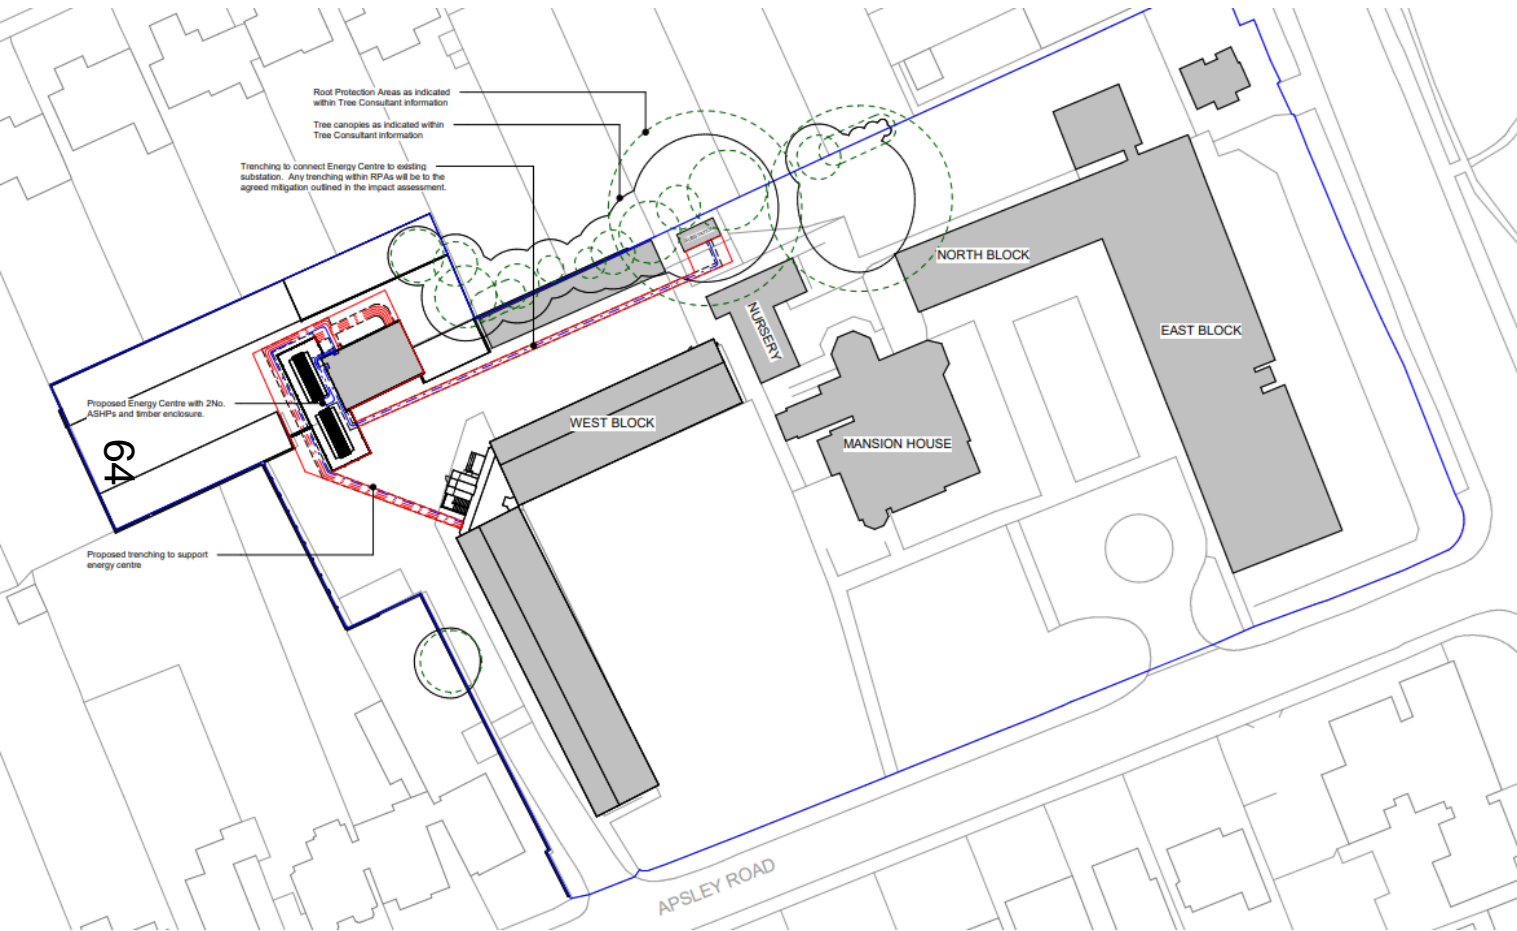

www.oxford.gov.uk




Existing Site Elevations

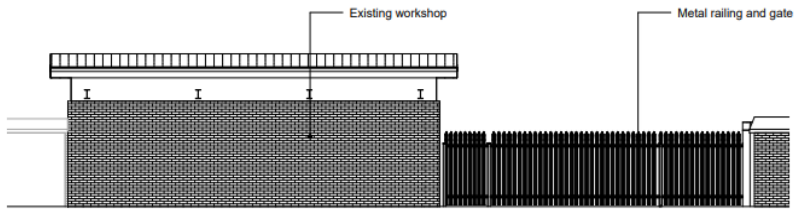


1 Energy Compound Existing North Elevation

1 : 100

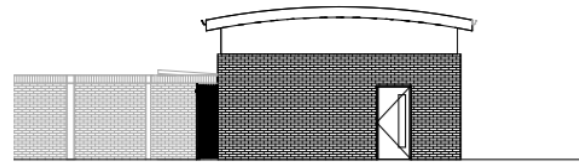


2 Energy Compound Existing East Elevation

1 : 100

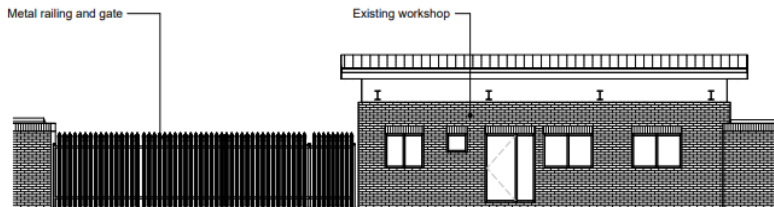

3 Energy Compound Existing South Elevation

1 : 100

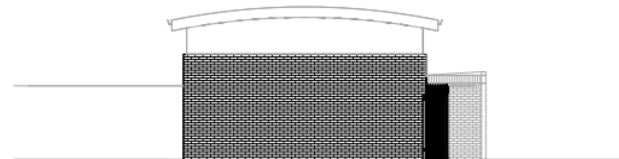


4 Energy Compound Existing West Elevation

1 : 100




Proposed Site Elevations



www.oxford.gov.uk

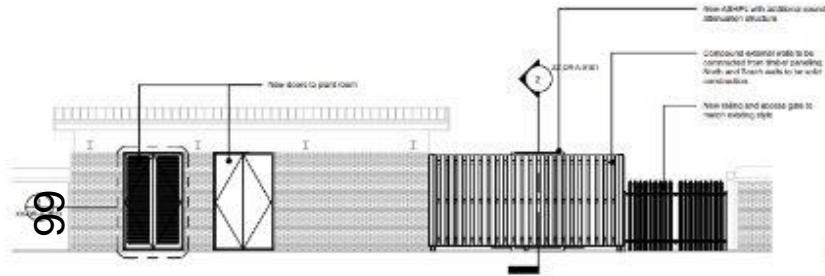


1 Energy Compound Proposed North Elevation
1 : 100

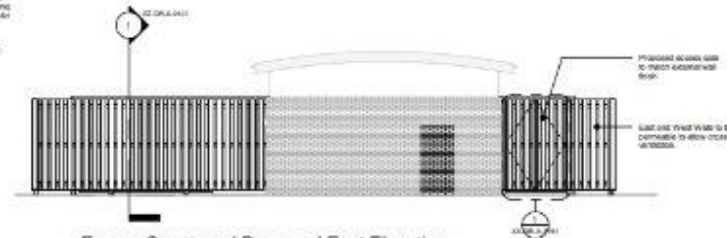

2 Energy Compound Proposed East Elevation
1 : 100

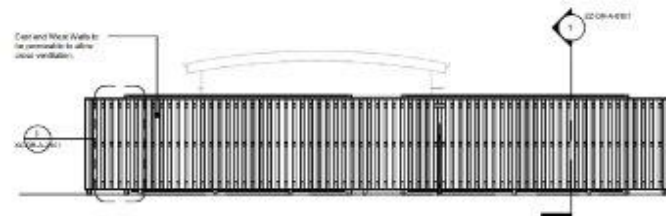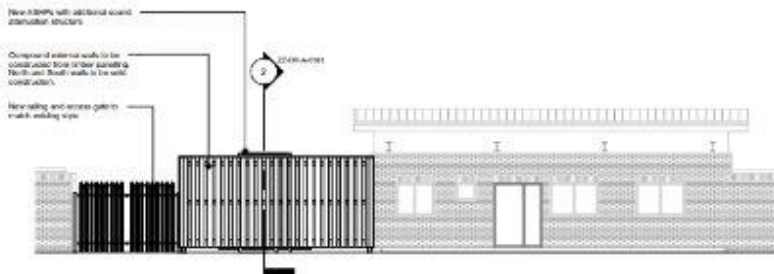


Existing Floor Plans

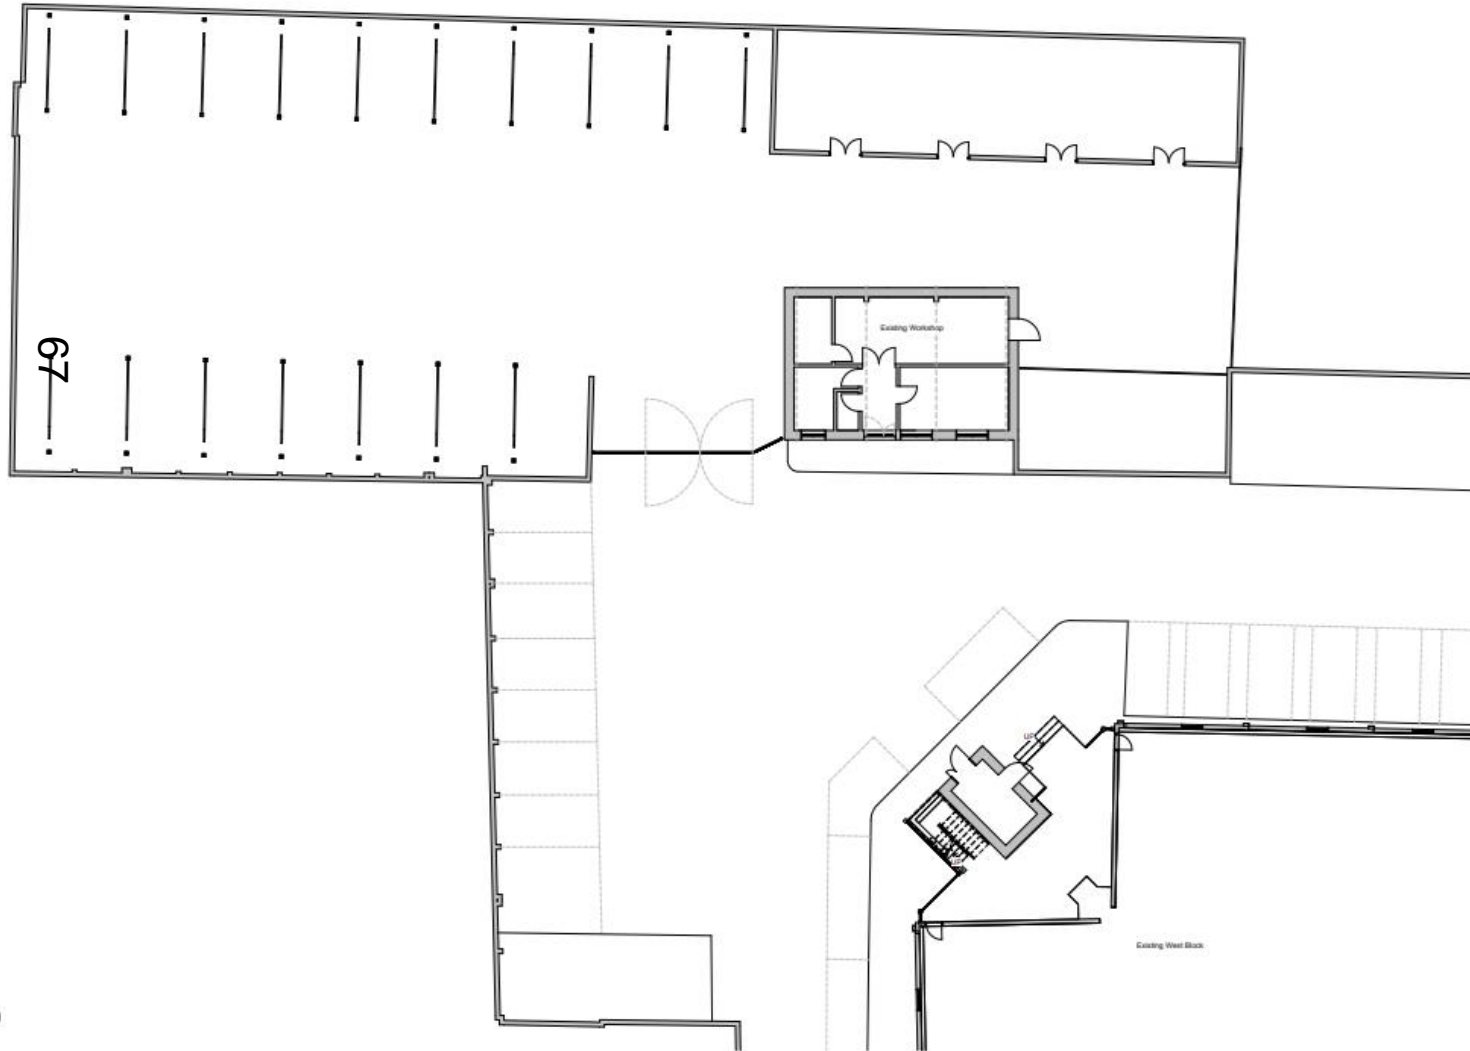

www.oxford.gov.uk





Proposed Floor Plans

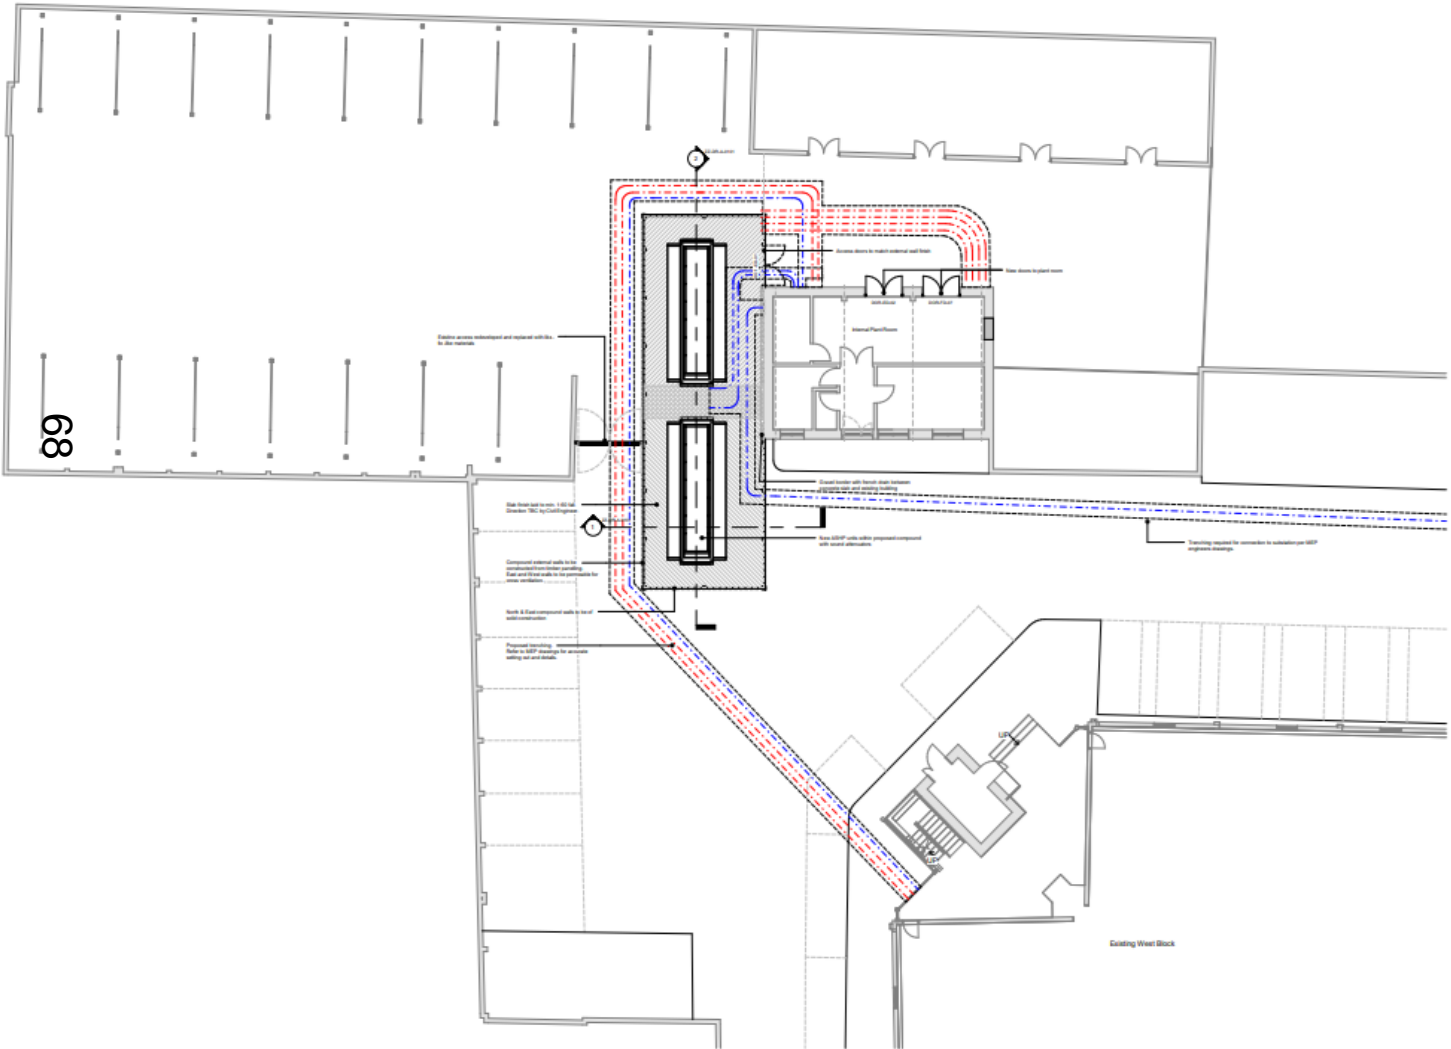

Proposed Sections

www.oxford.gov.uk

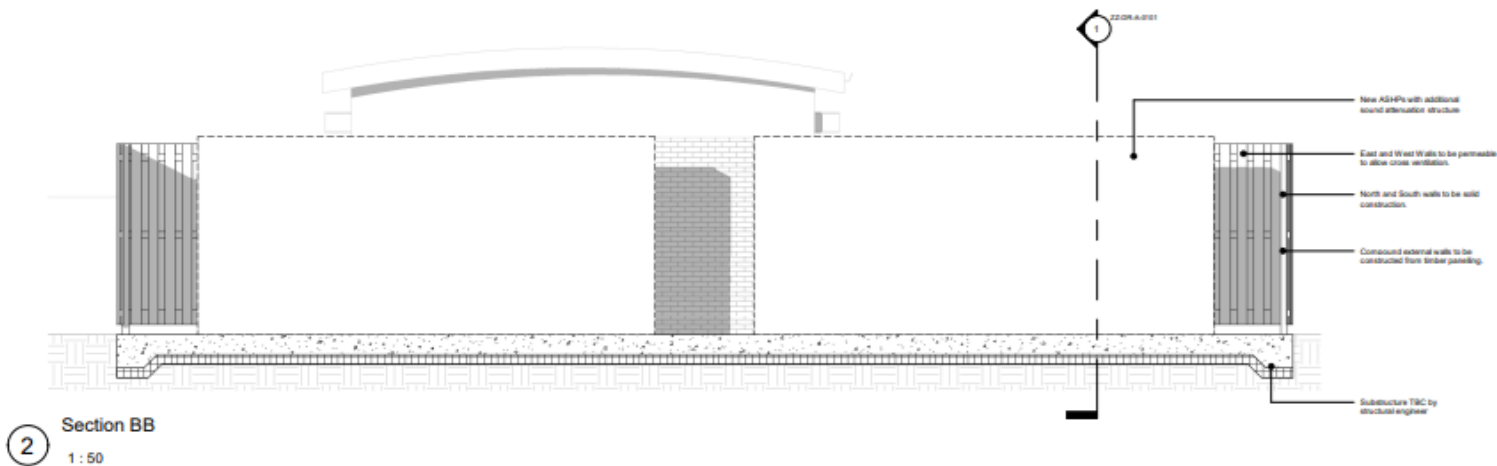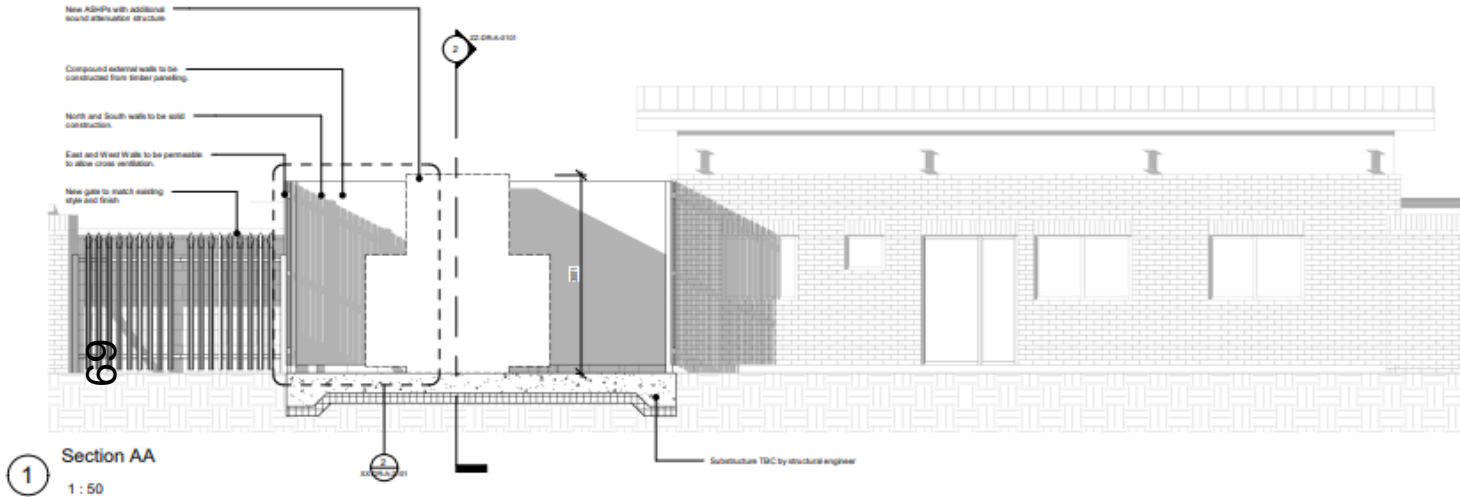

This page is intentionally left blank