



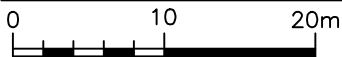

REV.	DATE	DETAILS	BY

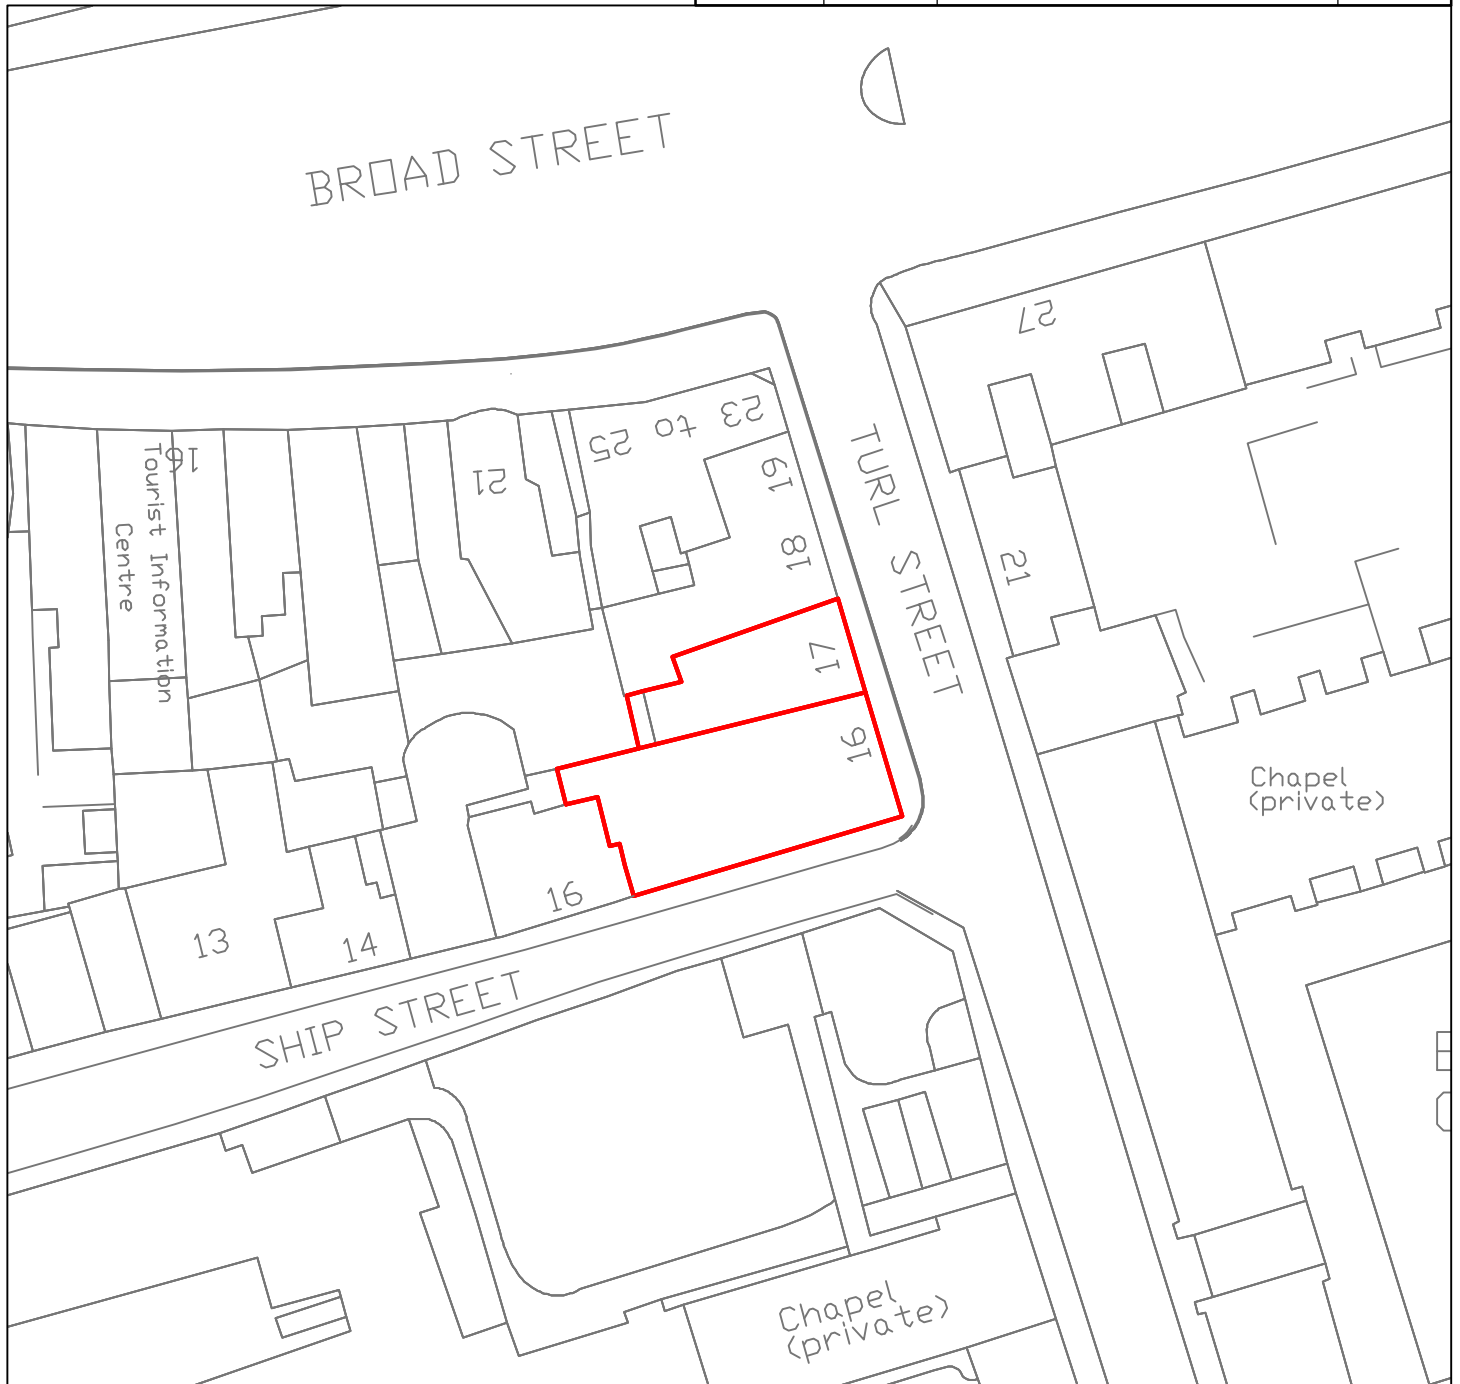

Scale 1:500

Oxford City Council
Housing & Property Services
Building Design & Construction
St Aldate's Chambers
St Aldate's
OXFORD
OX1 1DS

Tel. 01865 249811
DDI. 01865 25****

www.oxford.gov.uk



PROJECT TITLE
16/17 Turl St, Oxford OX1 3DH

DRAWING TITLE
Plan 1

323

DRAWN BY
T.Evans

CHECKED BY
J.Axford

APPROVED BY

DATE
16/12/2025

DATE
16/12/2025

SCALE
1/500 @ A4

STATUS

DRAWING NUMBER/ SHEET NUMBER
BDC5011/TS16/17/01

REVISION
-

FILE PATH

C:\Users\tevans\OneDrive - Oxford City
Council\BDC.5010\Turl St, Oxford OX1 3DH No 16-17
- 17 Turl Street.dwg



This page is intentionally left blank