

# Oxford City Planning Committee Presentation

**Reference Number: 25/01053/FUL**


3

**Site Address: Oxfam, 2700 John  
Smith Drive**

[www.oxford.gov.uk](http://www.oxford.gov.uk)



# Site Location Plan

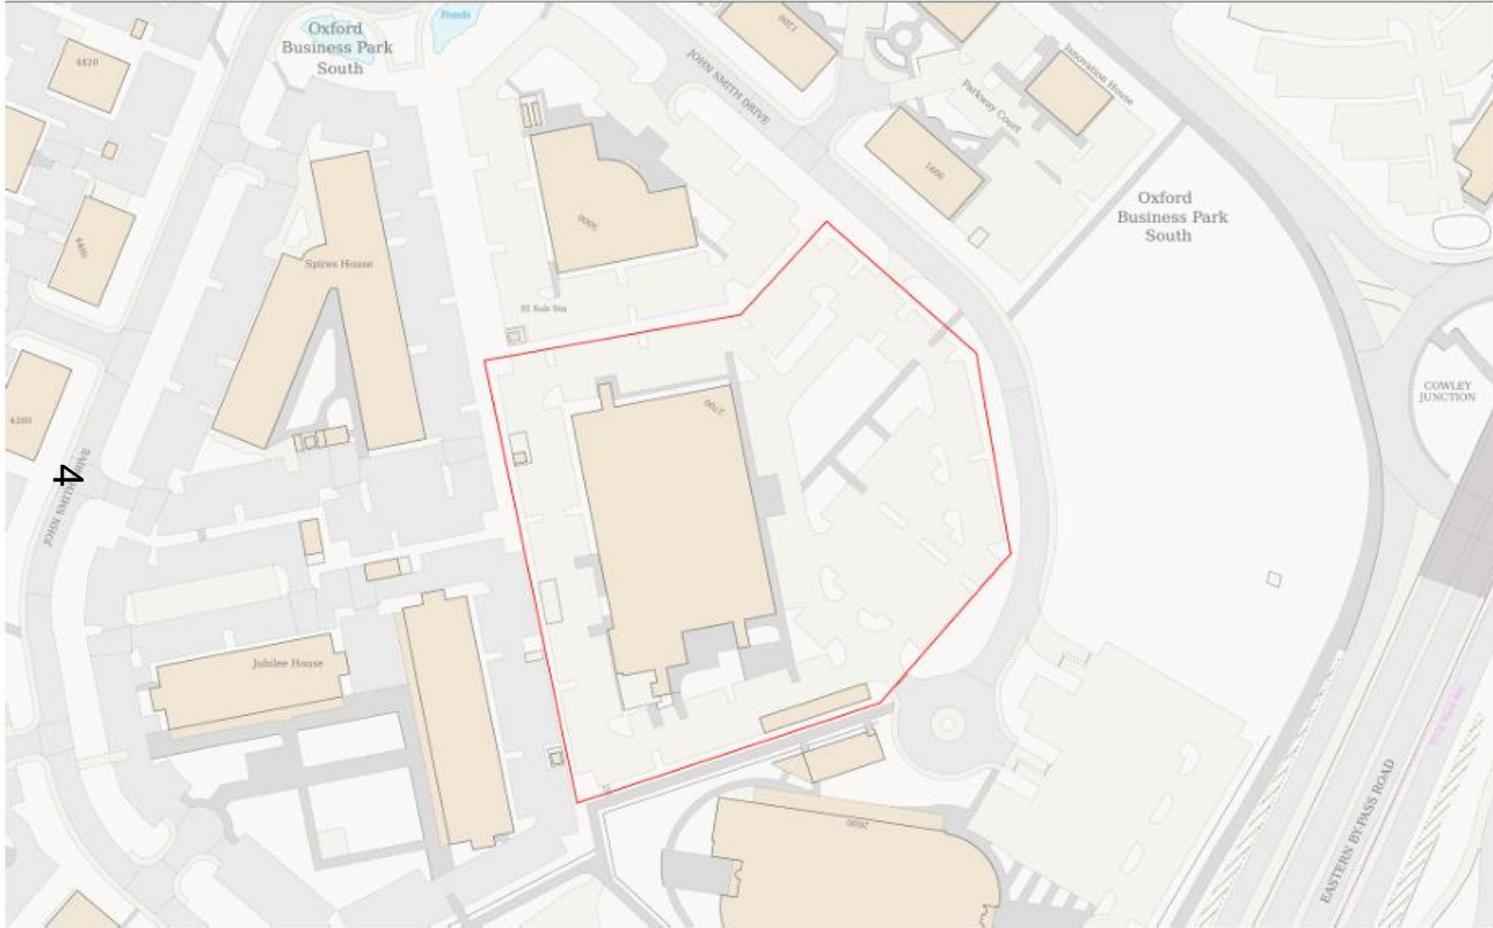

[www.oxford.gov.uk](http://www.oxford.gov.uk)





[www.oxford.gov.uk](http://www.oxford.gov.uk)





[www.oxford.gov.uk](http://www.oxford.gov.uk)





[www.oxford.gov.uk](http://www.oxford.gov.uk)





8

[www.oxford.gov.uk](http://www.oxford.gov.uk)





6

[www.oxford.gov.uk](http://www.oxford.gov.uk)





10

[www.oxford.gov.uk](http://www.oxford.gov.uk)





[www.oxford.gov.uk](http://www.oxford.gov.uk)





12

[www.oxford.gov.uk](http://www.oxford.gov.uk)





13

[www.oxford.gov.uk](http://www.oxford.gov.uk)





[www.oxford.gov.uk](http://www.oxford.gov.uk)






[www.oxford.gov.uk](http://www.oxford.gov.uk)



# Existing Site Plan


16

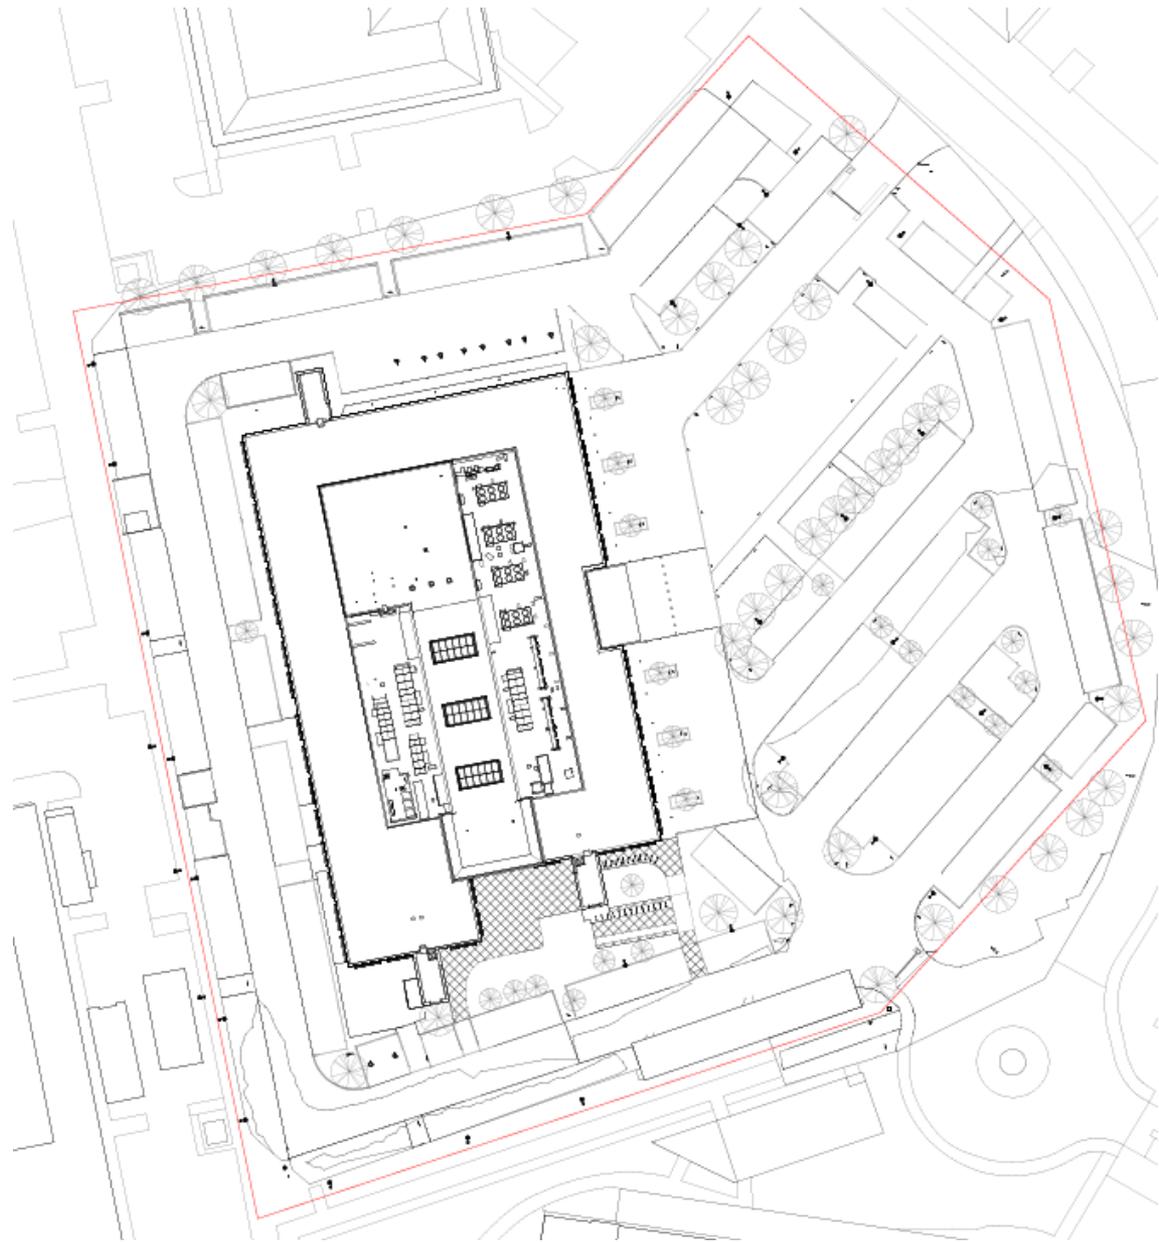

[www.oxford.gov.uk](http://www.oxford.gov.uk)



# Existing Floor and Roof Plans

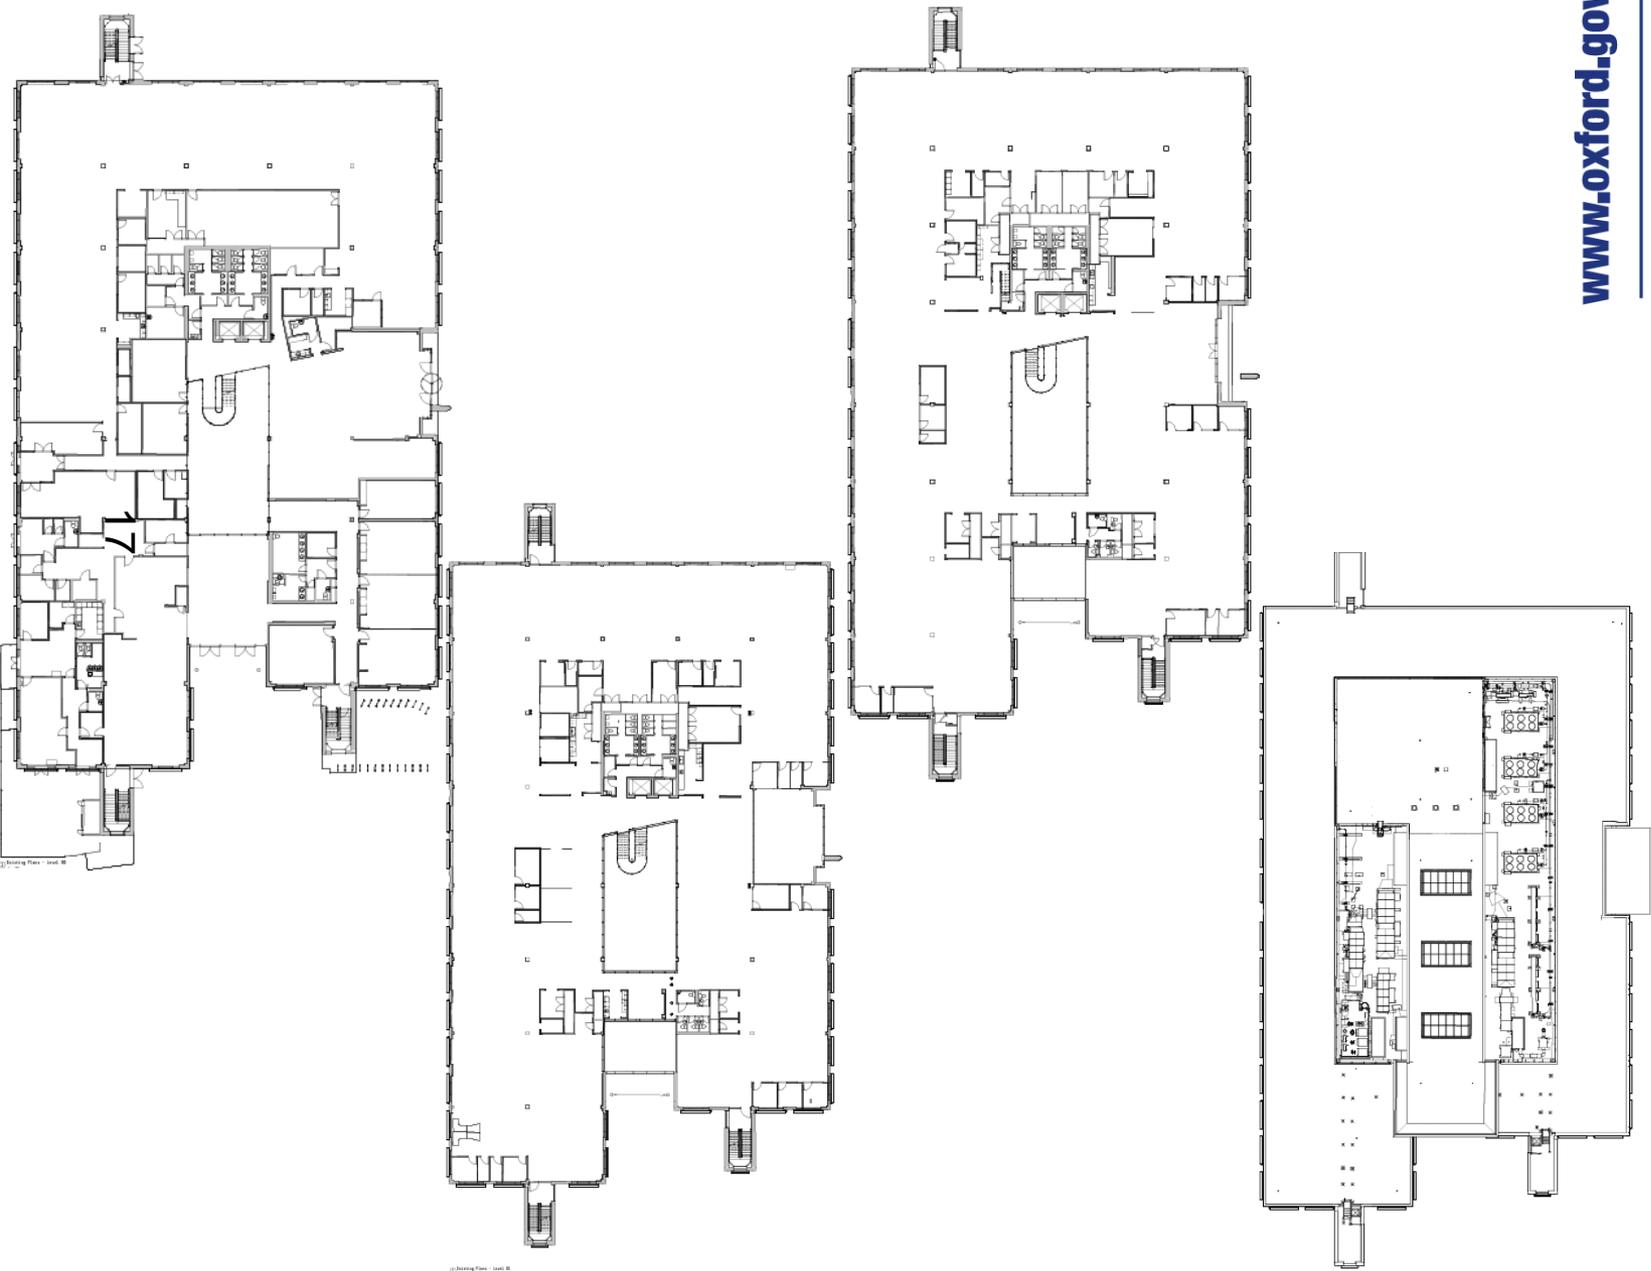


[www.oxford.gov.uk](http://www.oxford.gov.uk)



# Existing Elevations

[www.oxford.gov.uk](http://www.oxford.gov.uk)

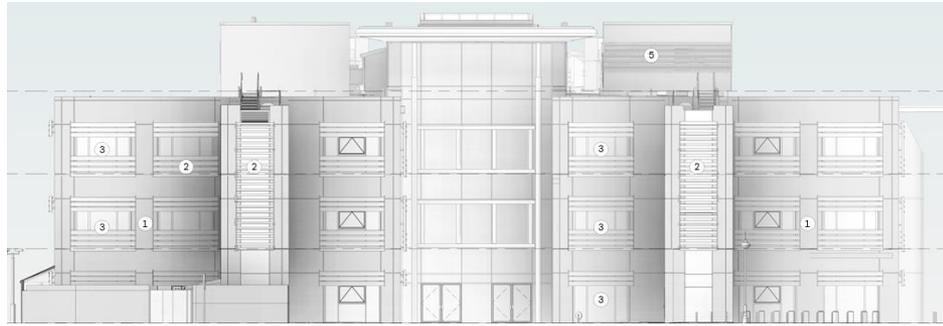


18



# Proposed Site Plan


19

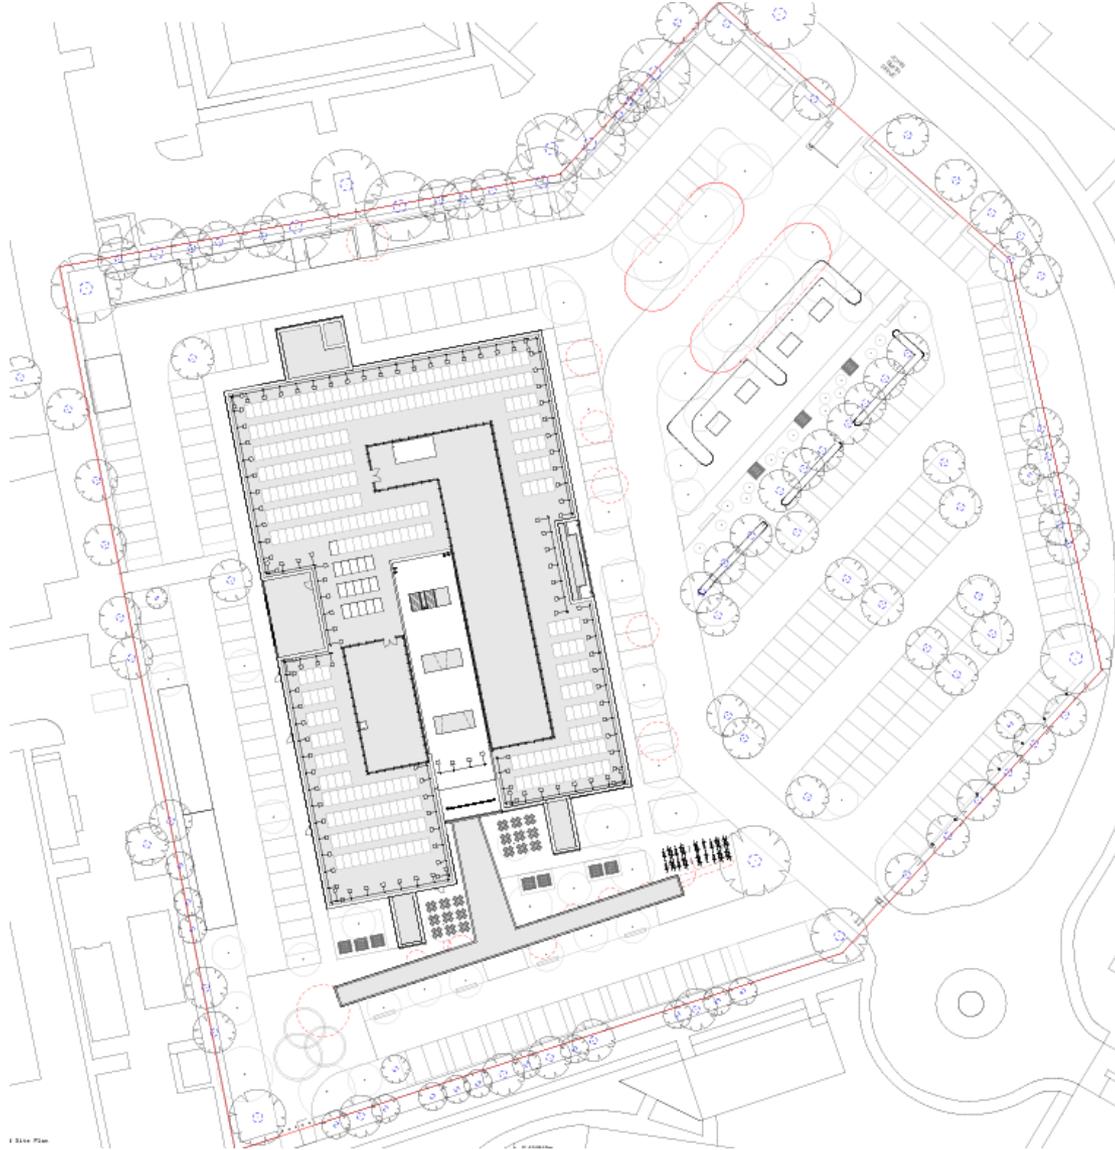

[www.oxford.gov.uk](http://www.oxford.gov.uk)





# Proposed Floor Plans

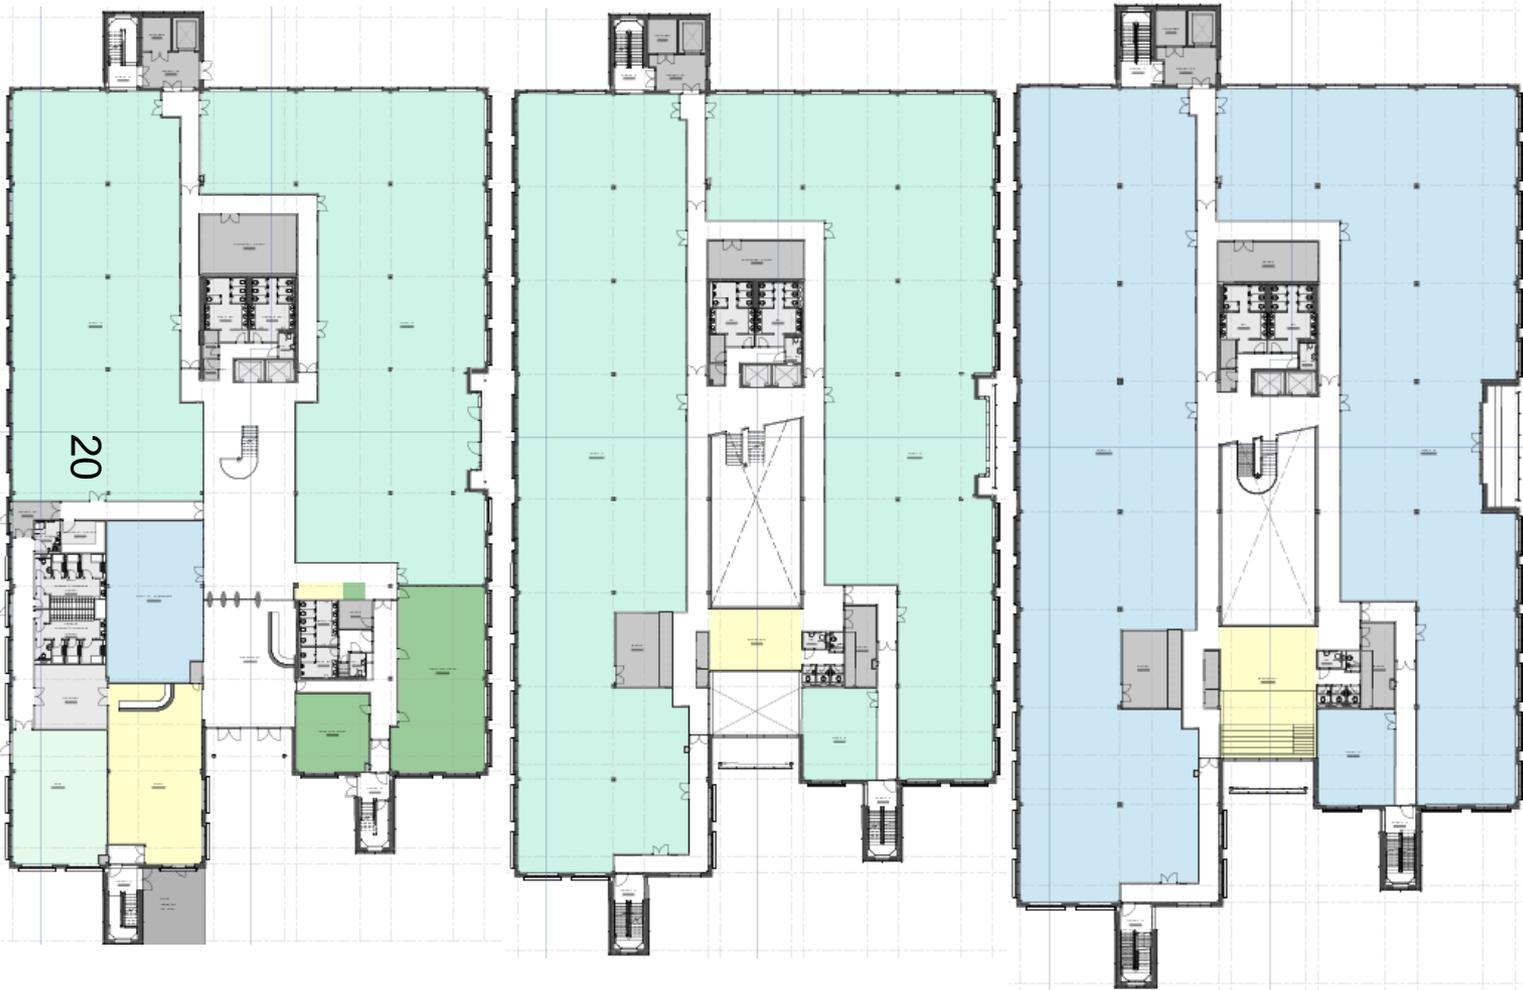

[www.oxford.gov.uk](http://www.oxford.gov.uk)



# Proposed Floor and Roof Plans

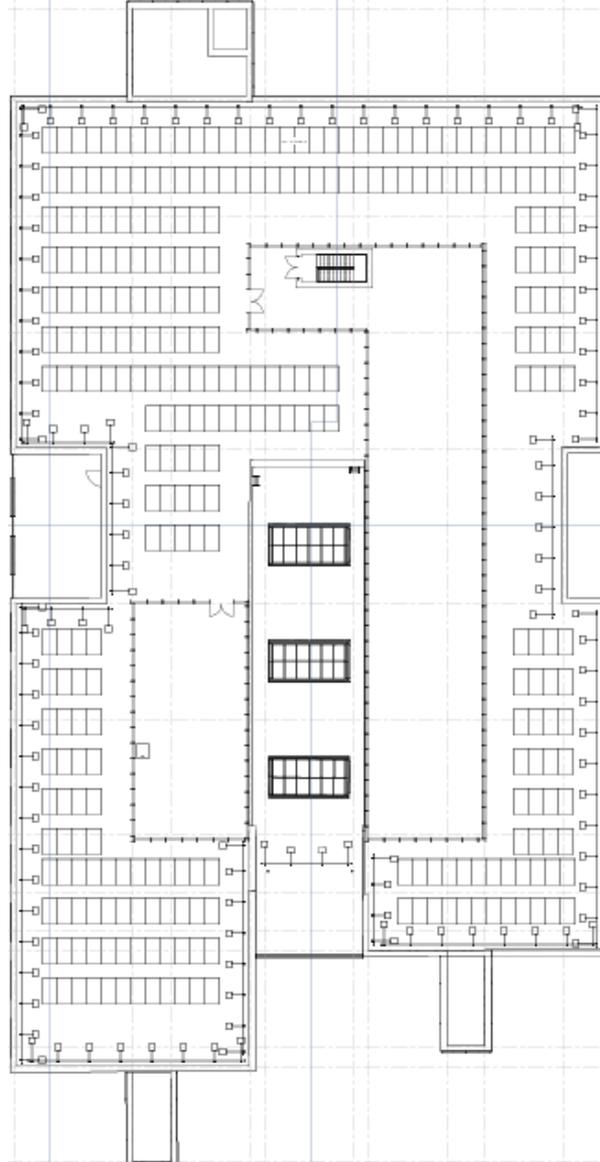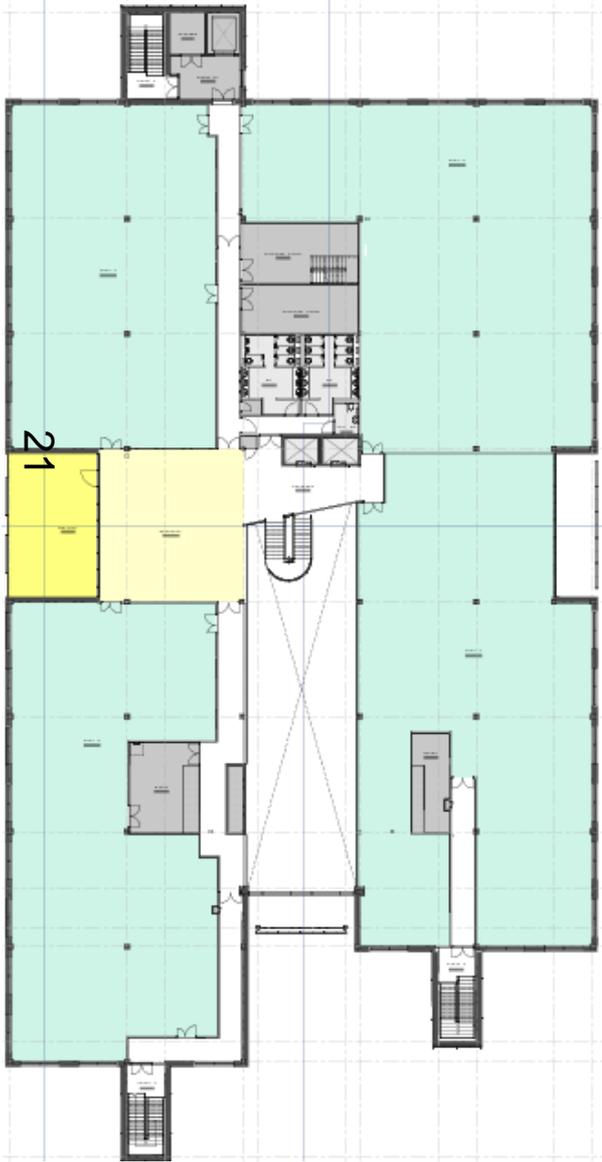

[www.oxford.gov.uk](http://www.oxford.gov.uk)



# Proposed Elevations


[www.oxford.gov.uk](http://www.oxford.gov.uk)









# Proposed Bin Store and Storage Enclosure

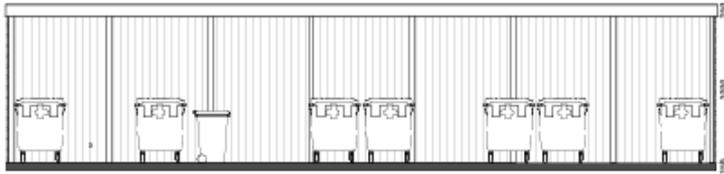


Bin Store Section  
1:50

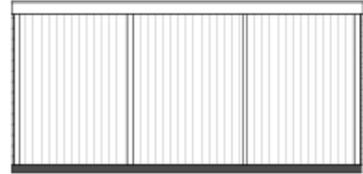

Secure Store Section  
1:50

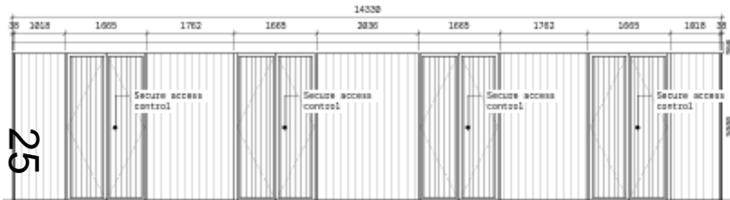

Bin Store - South Elevation  
1:50

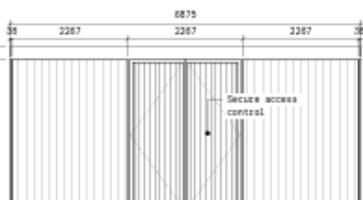



Secure Store - South Elevation  
1:50



Bin Store - North Elevation  
1:50




Secure Store - North Elevation  
1:50

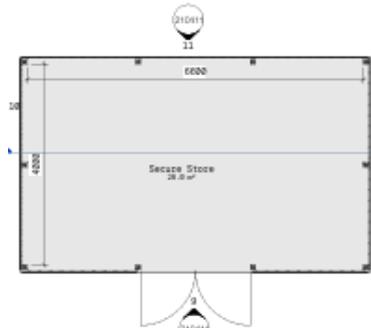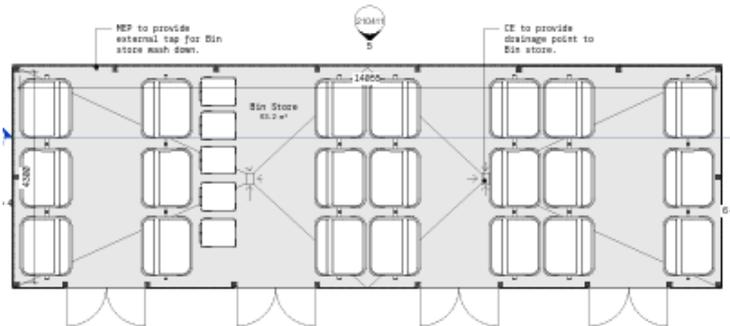

# Proposed Generator and Condenser Enclosures



1 Generator Enclosure Section  
1 : 50

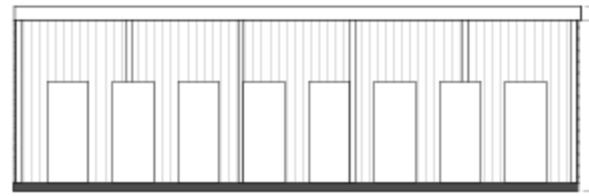


2 Condenser Enclosure Section  
1 : 50





3 Generator - North Elevation  
1 : 50




4 Condenser - North Elevation  
1 : 50

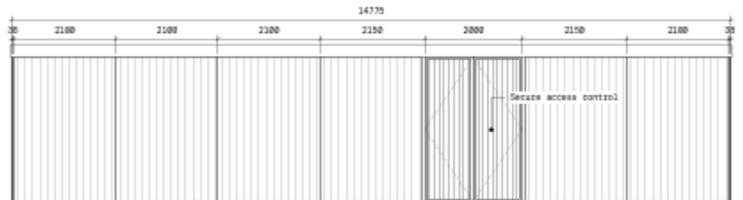

5 Generator - South Elevation  
1 : 50

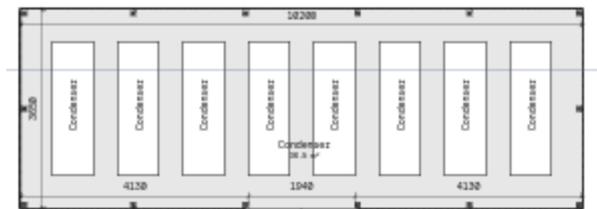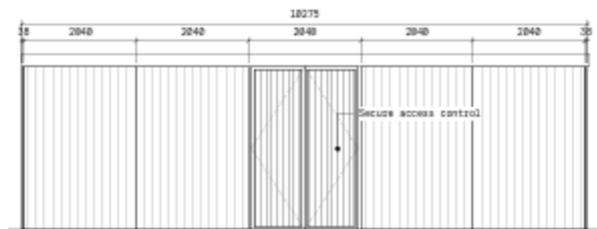







6 Condenser Enclosure Plan  
1 : 50

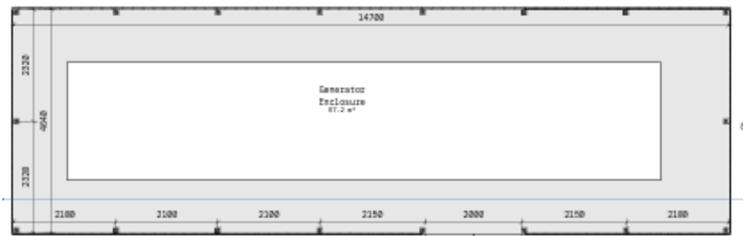

7 Generator Enclosure Plan  
1 : 50







# Existing and Proposed Views

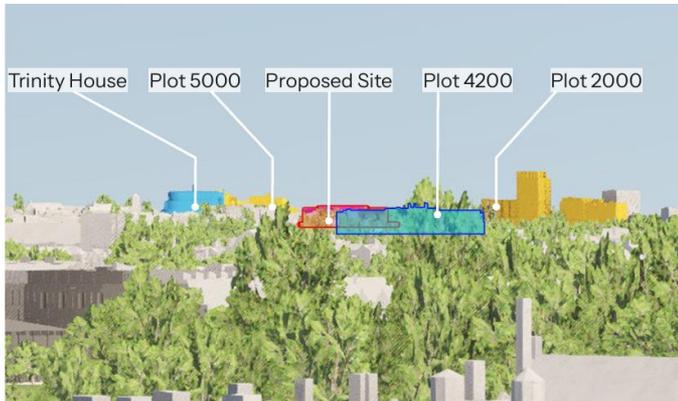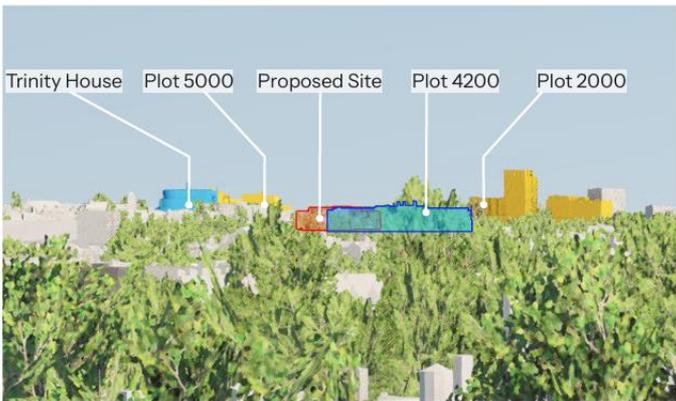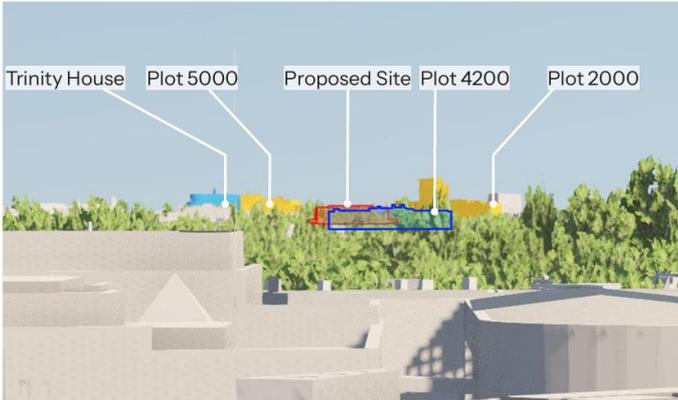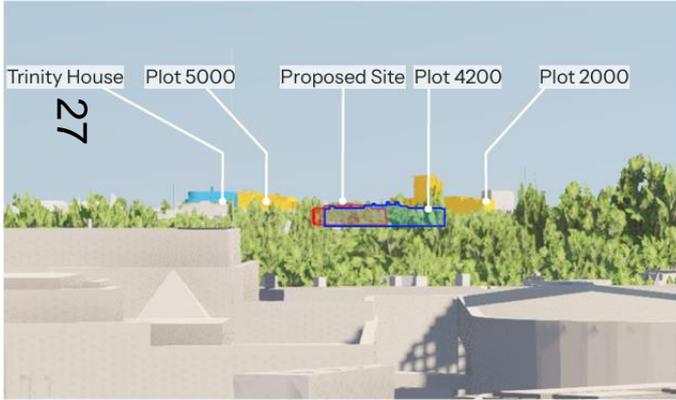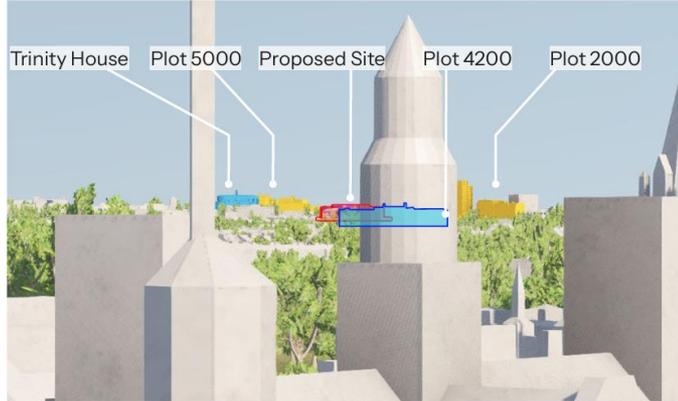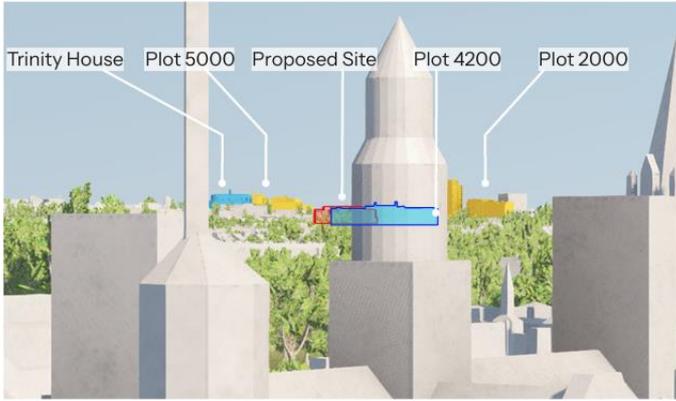


[www.oxford.gov.uk](http://www.oxford.gov.uk)



# Existing and Proposed Views

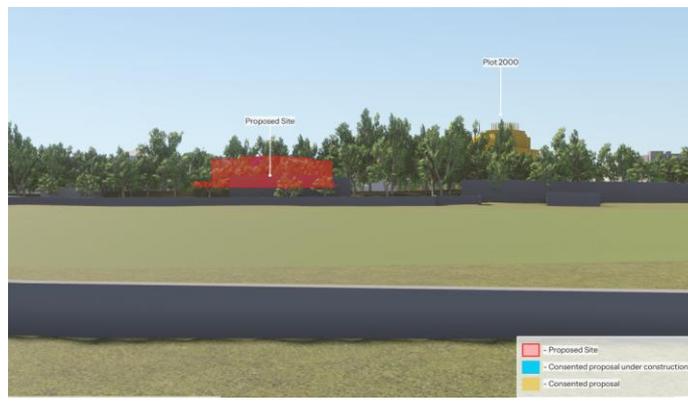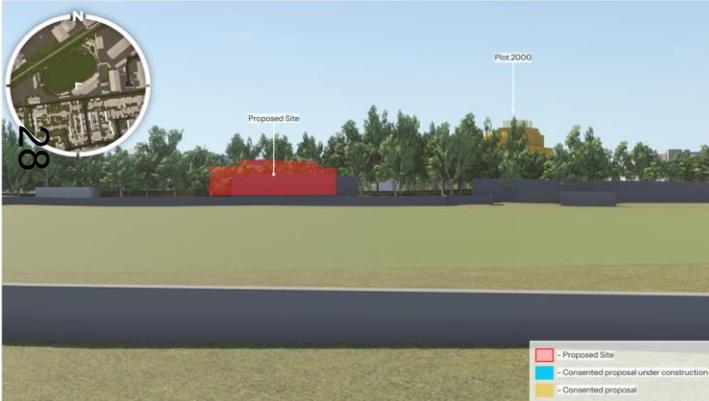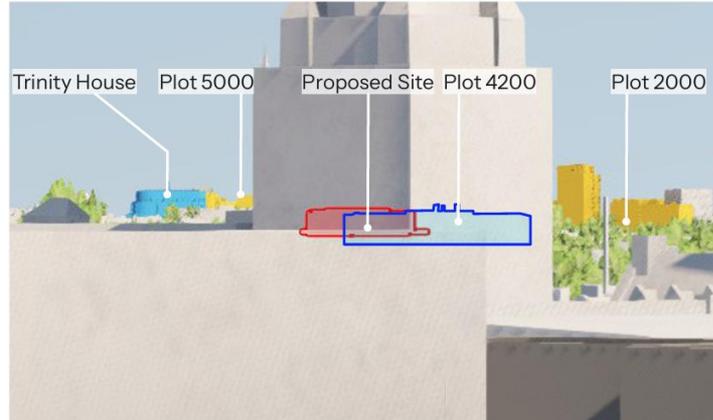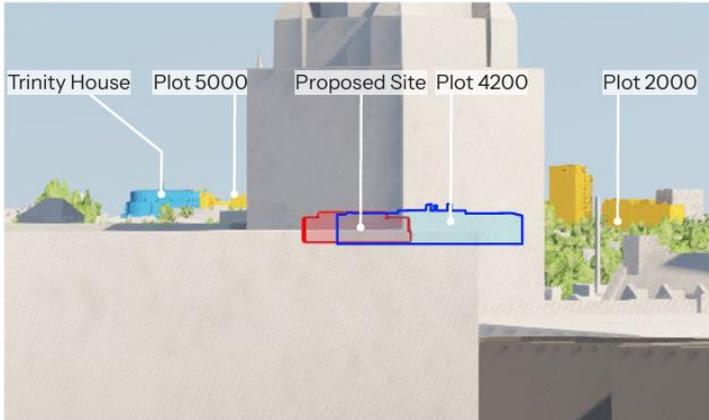

# Proposed 3D Visual

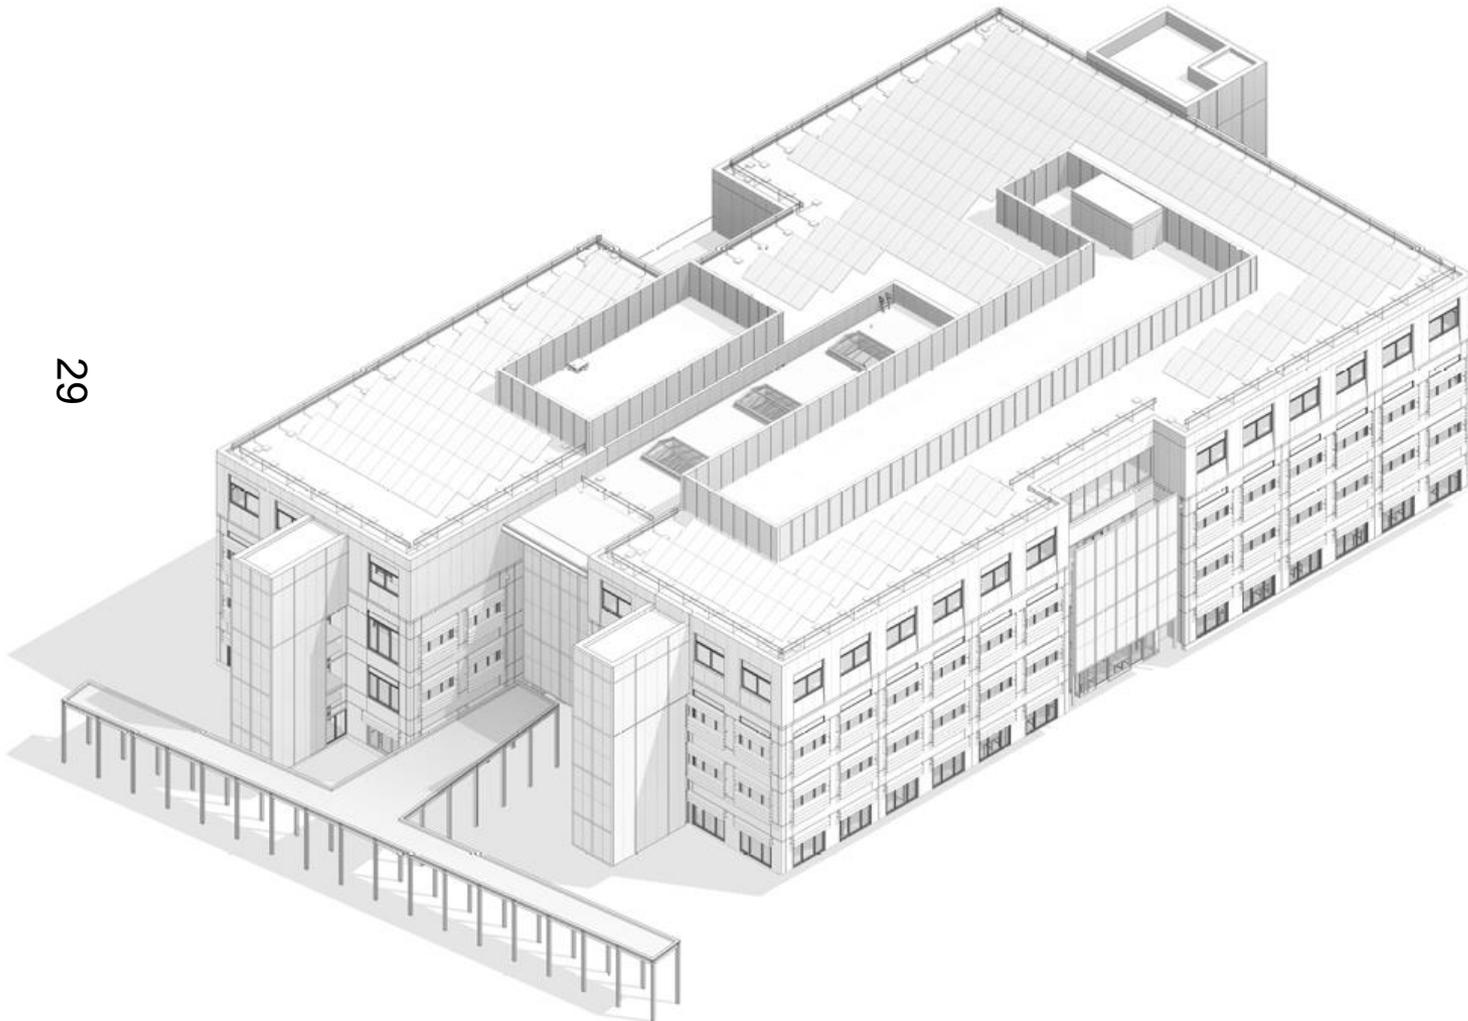

29

[www.oxford.gov.uk](http://www.oxford.gov.uk)



# Proposed Visual



[www.oxford.gov.uk](http://www.oxford.gov.uk)

