


Revisions:

Revision	Date	Revision Notes	Drawn	Inspected
01	26.08.25	First Issue	EM	HSJ

LEGEND:

	LANDLORD'S PROPERTY		AREA AVAILABLE FOR NEW ACCESS ROAD (6544m ²)
	EXISTING ACCESS		INDICATIVE NEW ACCESS ROAD (805m ²)
	CABLE EASEMENT (3886m ²)		TEMPORARY LAYDOWN AREA (6000m ²)

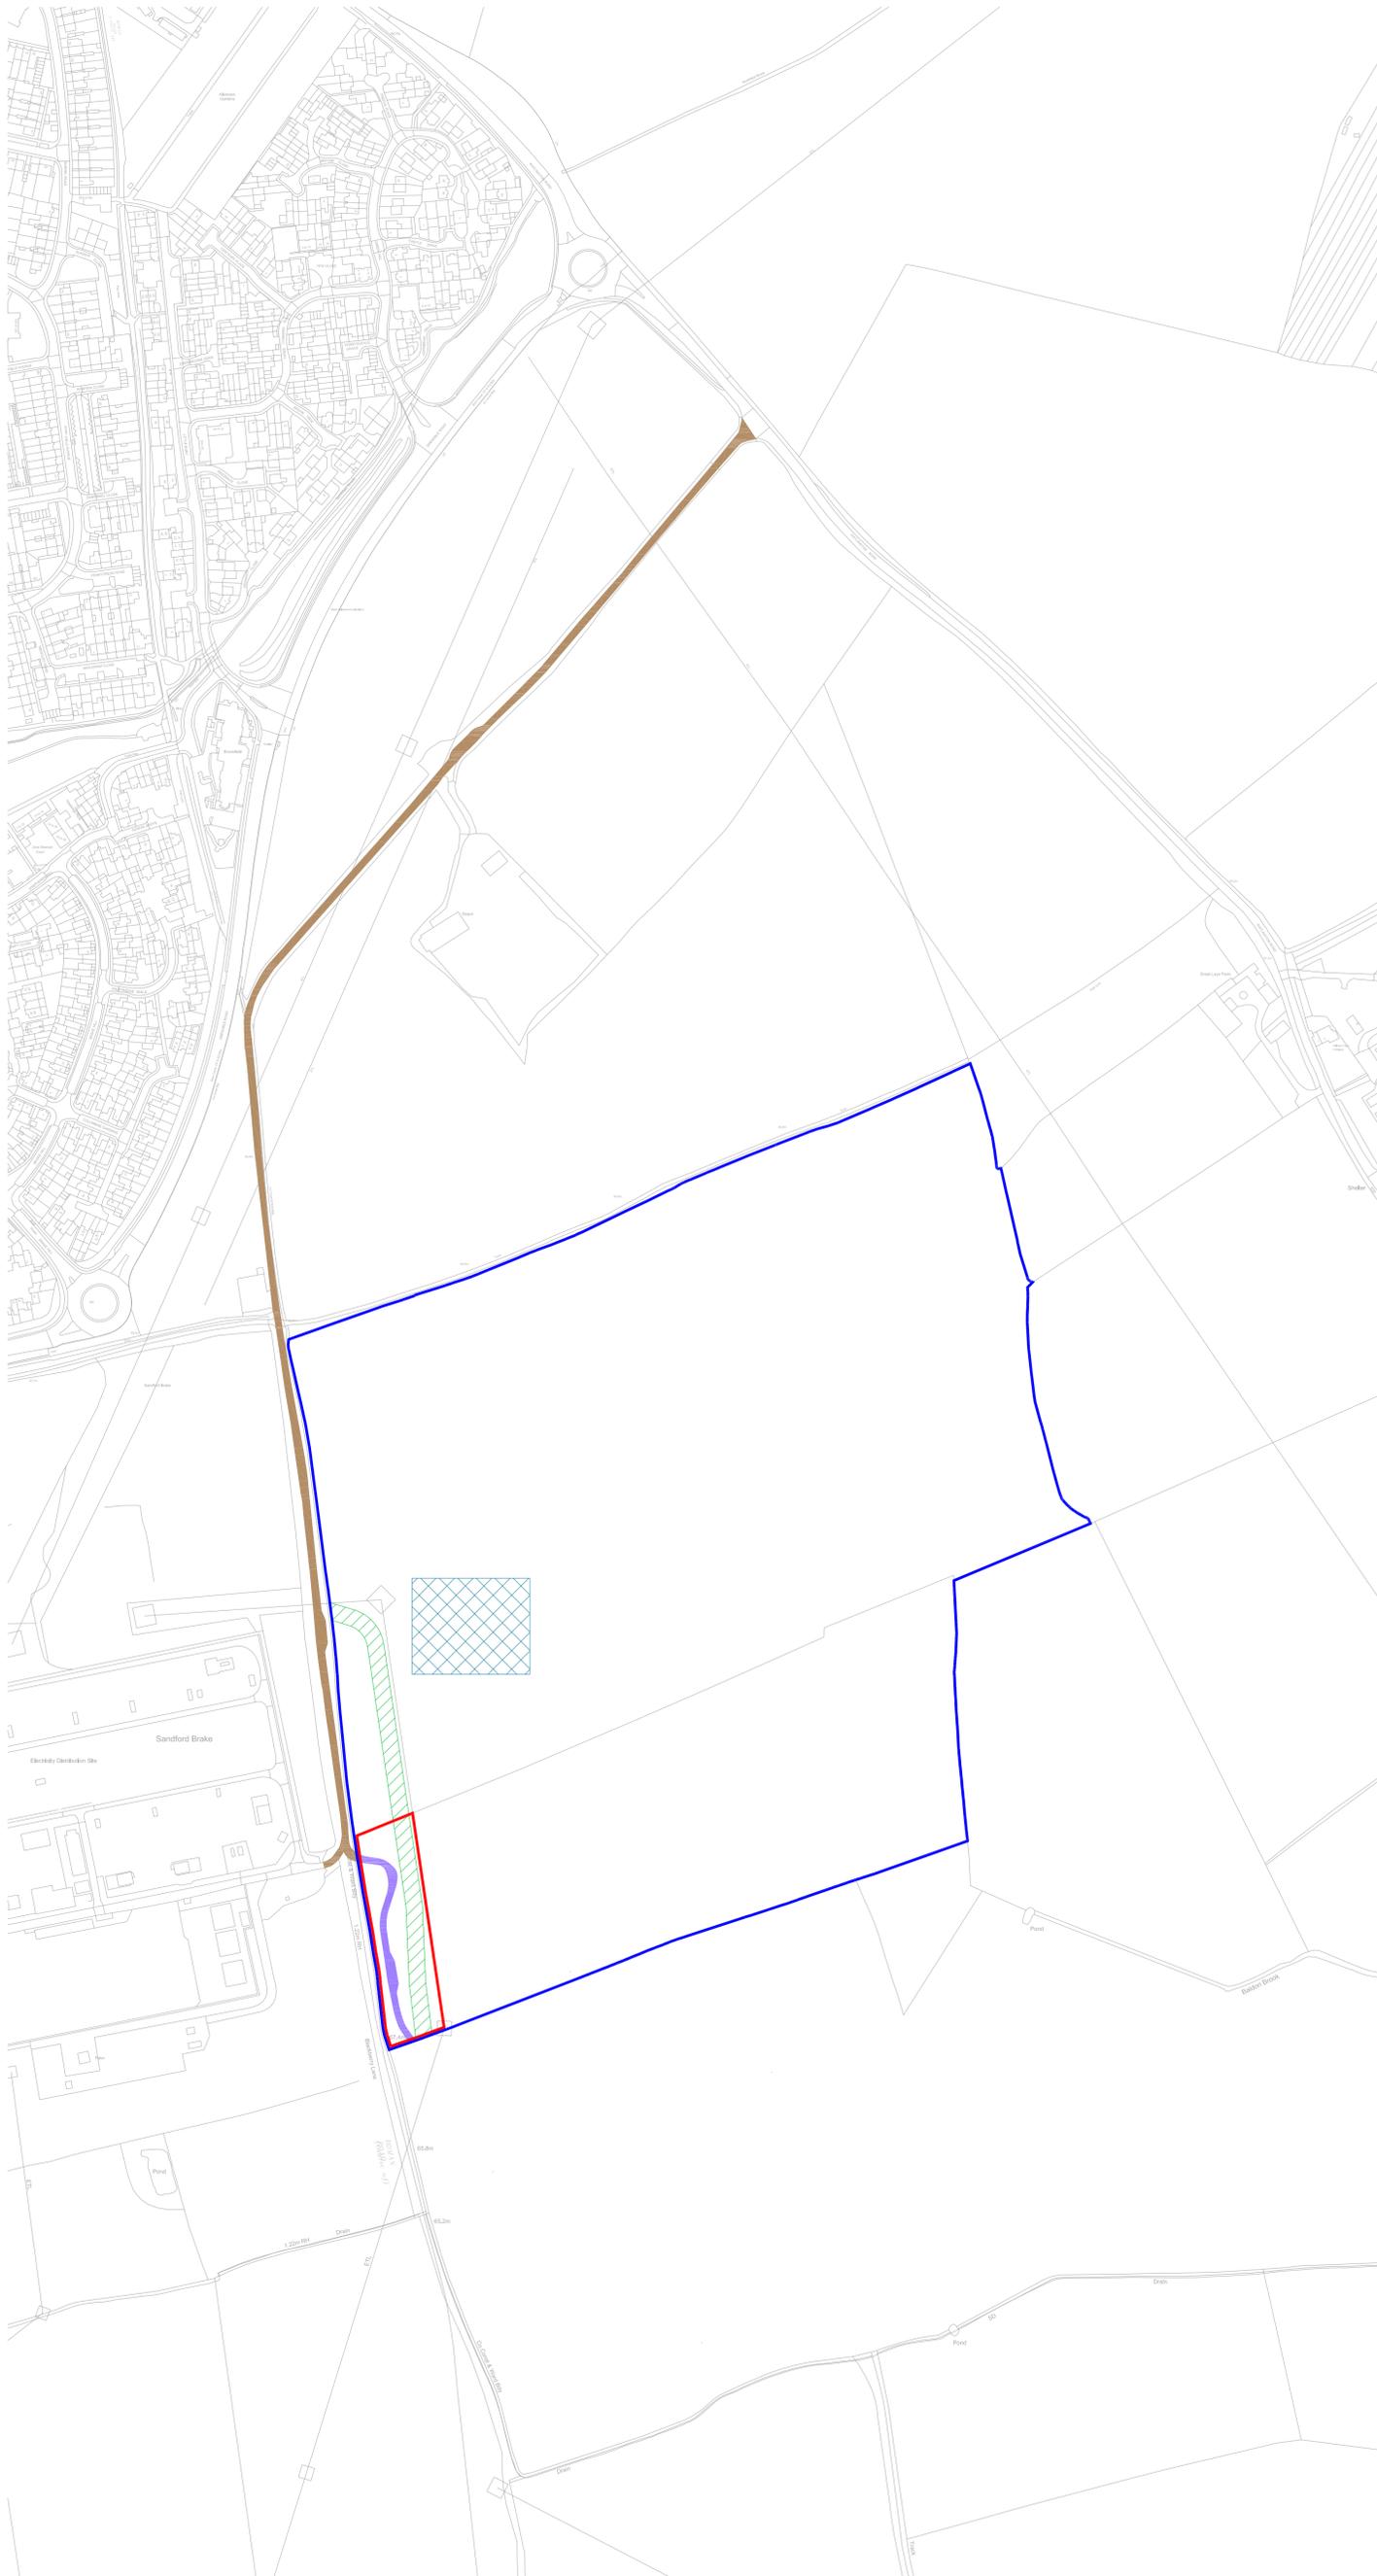

Ordnance Survey, (c) Crown Copyright 2025. All rights reserved. Licence number 100022432

1 COWLEY EASEMENT PLAN
 Scale: 1:2500@A1



Status: **LEGAL**

Project: **Cowley Battery Storage**



BW ESS
 Bärengrasse 29, 8001 Zürich, Switzerland
 contact@bw-ess.com www.bw-ess.com

Drawn By:



CADmando Design & Drafting Solutions Ltd
 Unit B2, The Courtyard, Seven Drive, Twissbury Business Park, GL20 8GD
 +44 (0) 1684 850019 design@cadmando.co.uk www.cadmando.co.uk

Drawing Title: **Cowley Easement Plan**

Drawn: EM Checked: HSJ First Issued: 26.08.2025

Project Code: PSP005- Drawing Number: EP-01

Sheet Size: A1 Scale: 1:2500 Revision: 01

This page is intentionally left blank