

Oxford City Planning Committee Presentation

www.oxford.gov.uk



3

Reference Number: 25/03195/FUL

Site Address: Mansfield College, Oxford



Site Location



[www.oxford](http://www.oxford.gov.uk)



Existing Site Entrance with view of the North Range



www.oxford.gov.uk



Existing South Range



www.oxford.gov.uk



Northern Wedge

www.oxford.gov.uk



Existing South Range Elevations




Mansfield Road John Marsh Building Garden Building Hands Building

1 South Range - North Elevation - Existing
1:200



Hands Building Garden Building John Marsh Building Staircase E John Marsh Building Mansfield Road

2 South Range - South Elevation - Existing
1:200

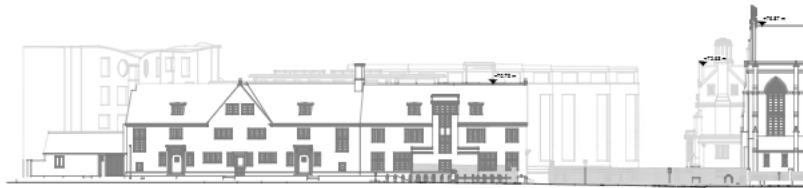

Mansfield Road Substation 4-6 Mansfield Road John Marsh Building North Quad & Car Park Chapel

1 South Range - East Elevation - Existing
1:200



Prince's Lodge North Quad West Quad Hands Building Garden Building

2 South Range - West Elevation - Existing
1:200



Existing North Range Elevations

10



Existing Kitchen Extension

East Wing

Tower

West Wing


Library

Pindar's Lodgings

2 North Range - North Elevation - Existing
1:100



Proposed Site/Landscape Plan

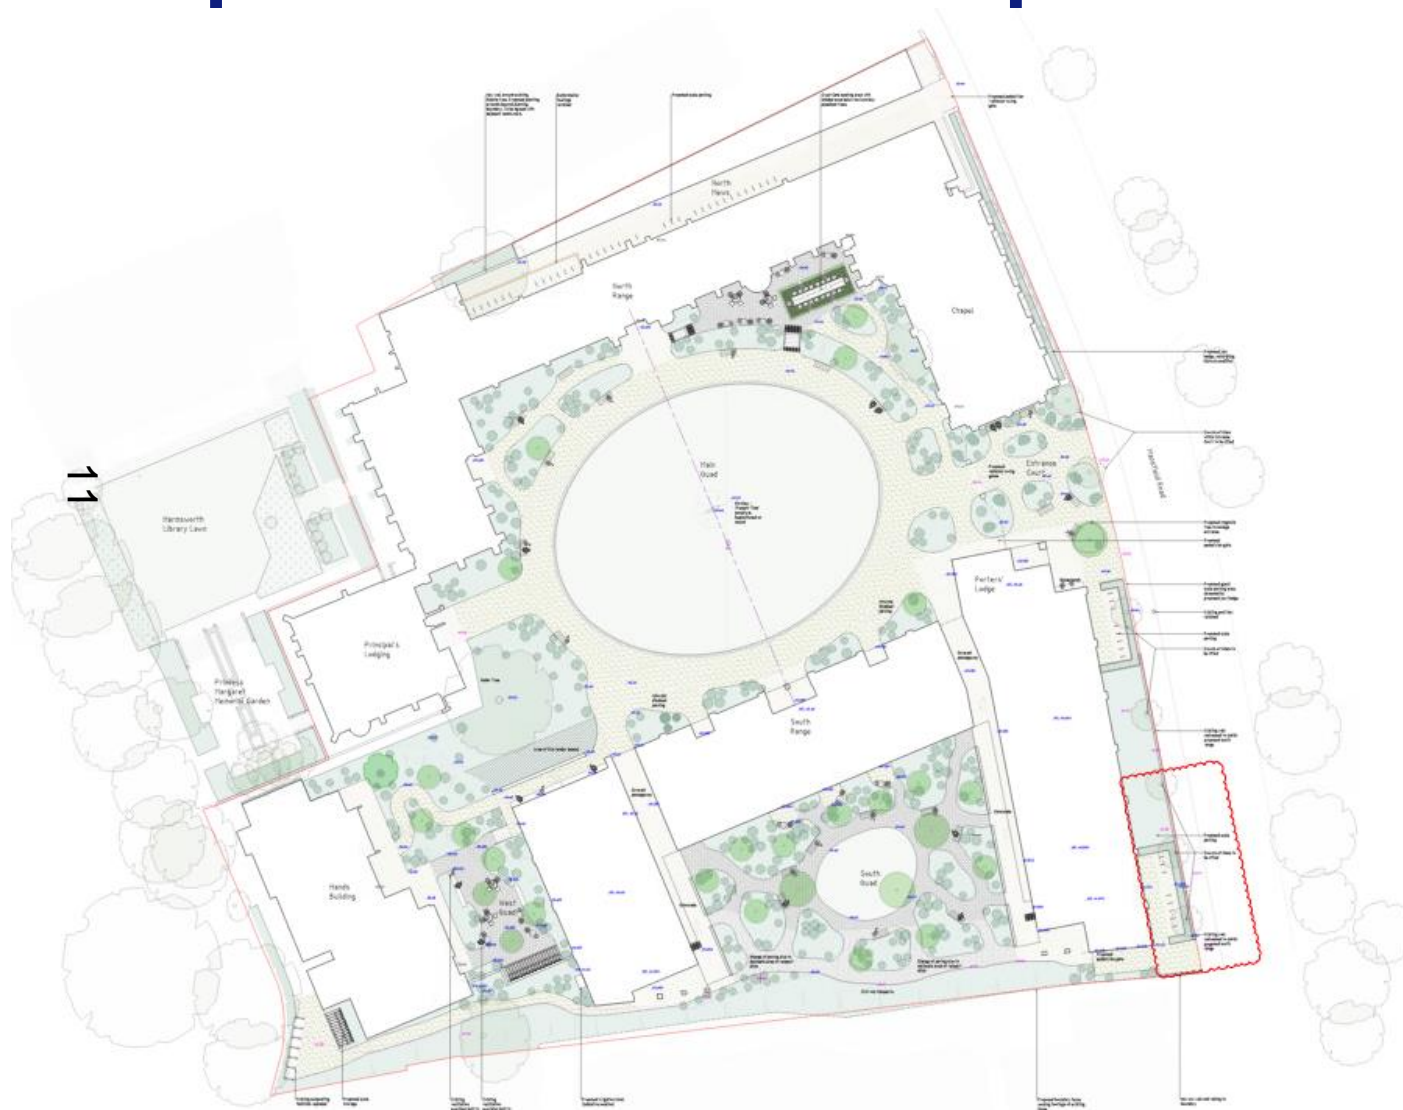

www.oxford.gov.uk



Proposed South Range Floor Plans

12





Manitowish Floor



Proposed South Range Floor Plans

www.oxford.gov.uk

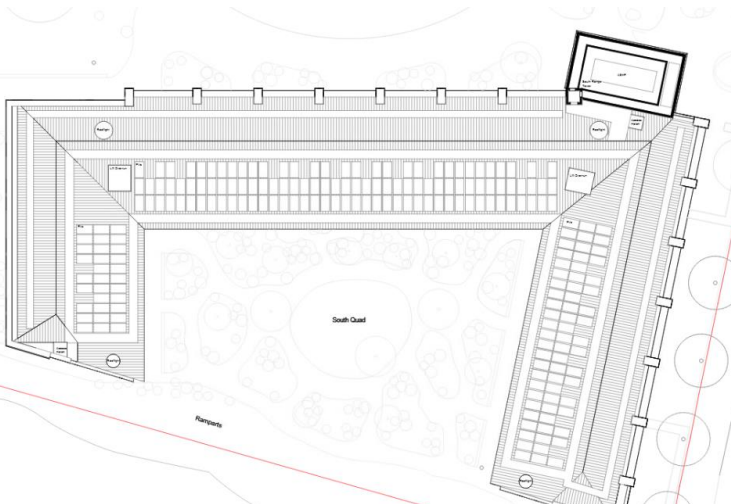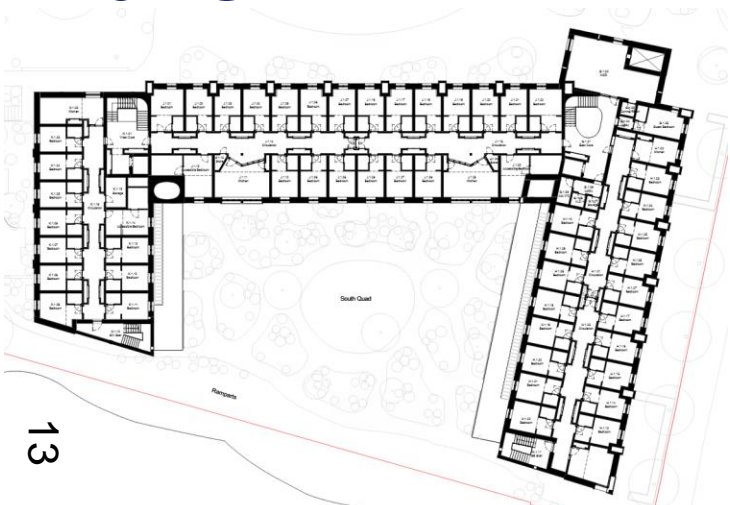

13




Proposed South Range Elevations

www.oxford.gov.uk



1 South Range - North Elevation - Proposed
1 : 200


14

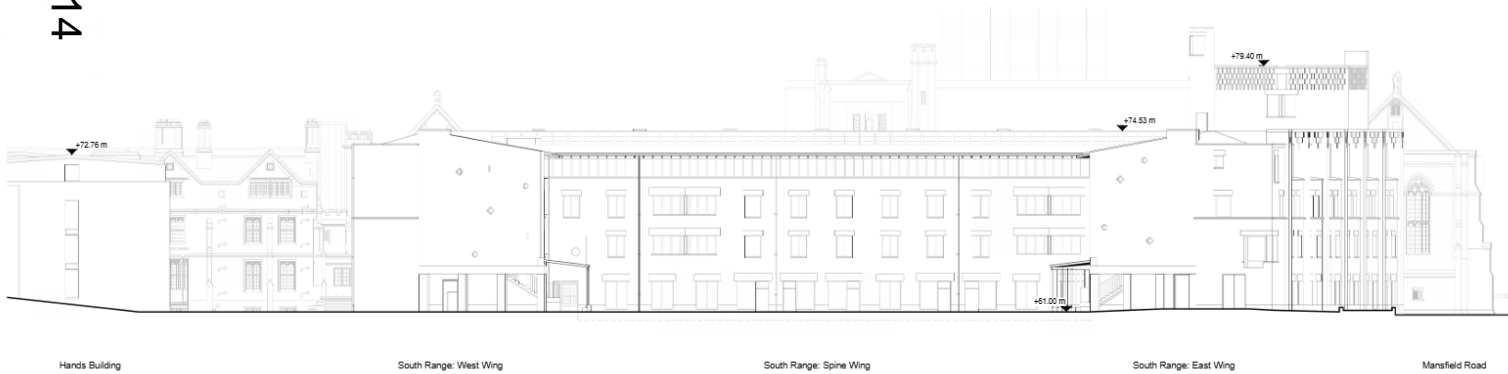

2 South Range - South Elevation - Proposed
1 : 200




Proposed South Range Elevations

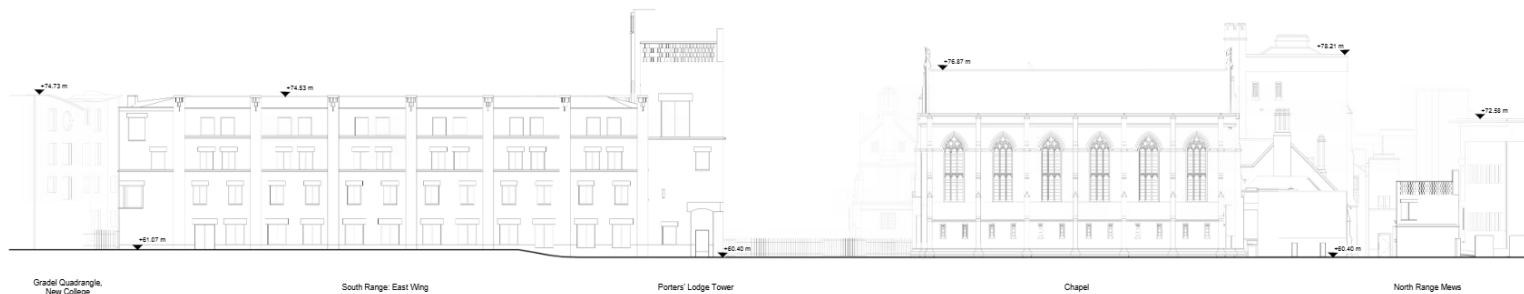


Proposed North Range Floor Plans


www.oxford.gov.uk

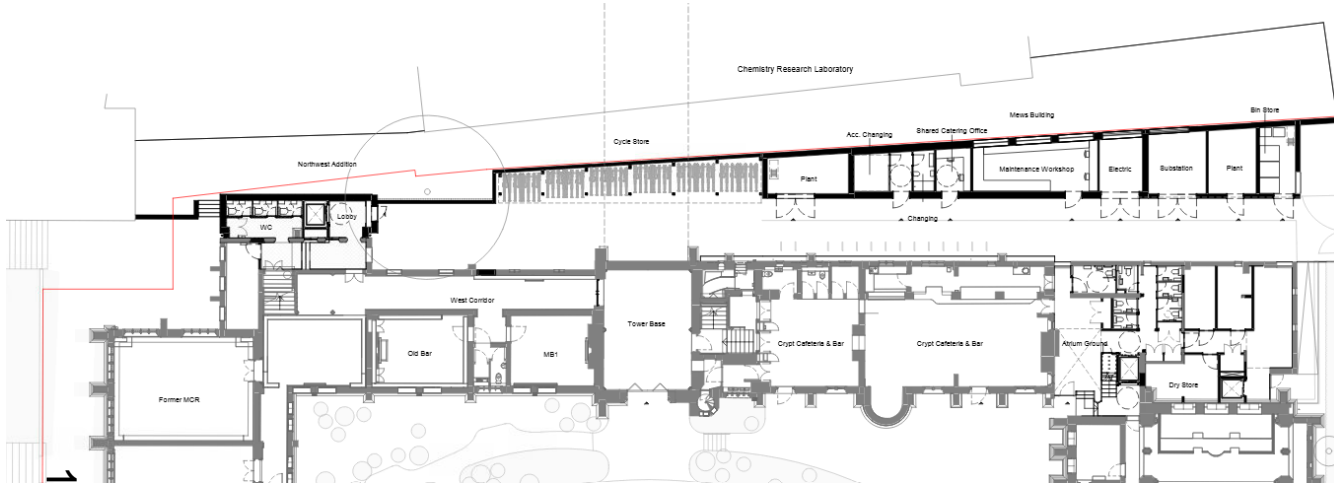

1 North Range Proposed Landing Plan
1:200

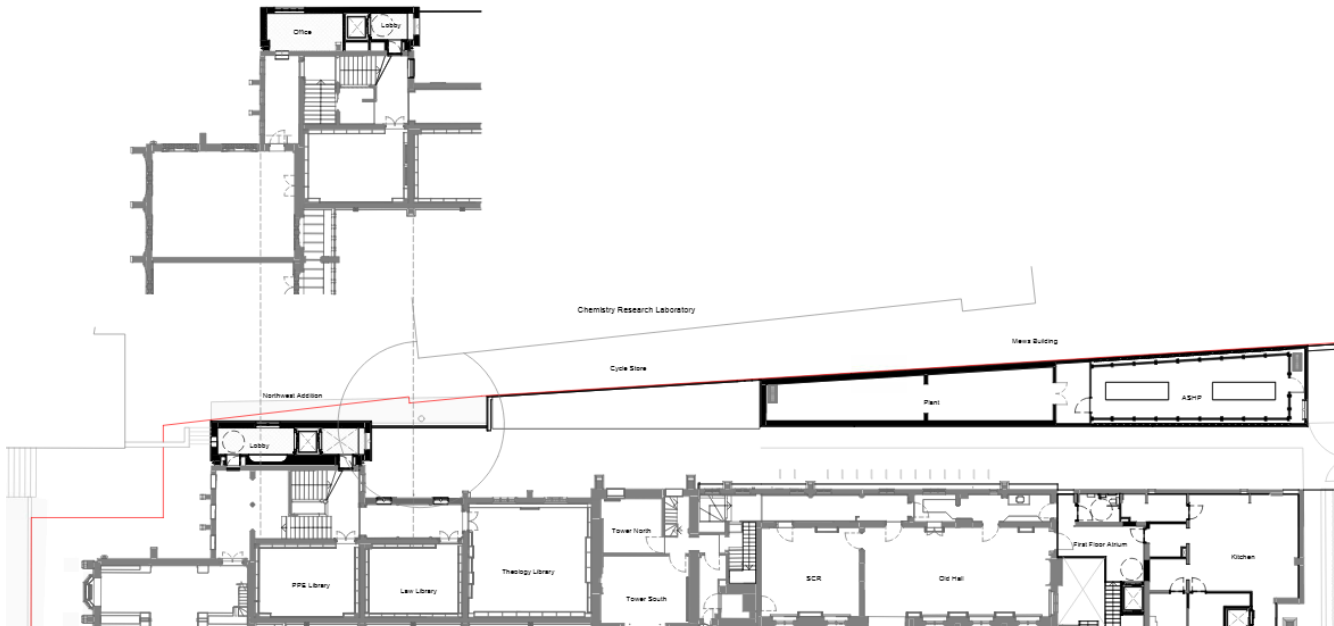


Proposed North Range Elevations

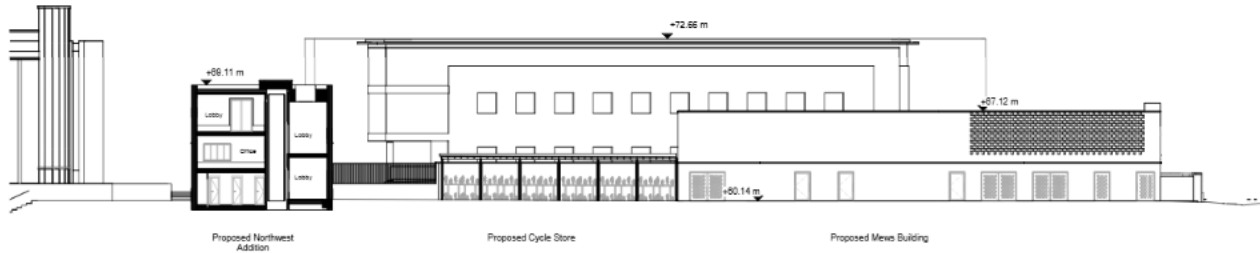


1 North Range - Proposed Mews Building South Elevation
1:200


17

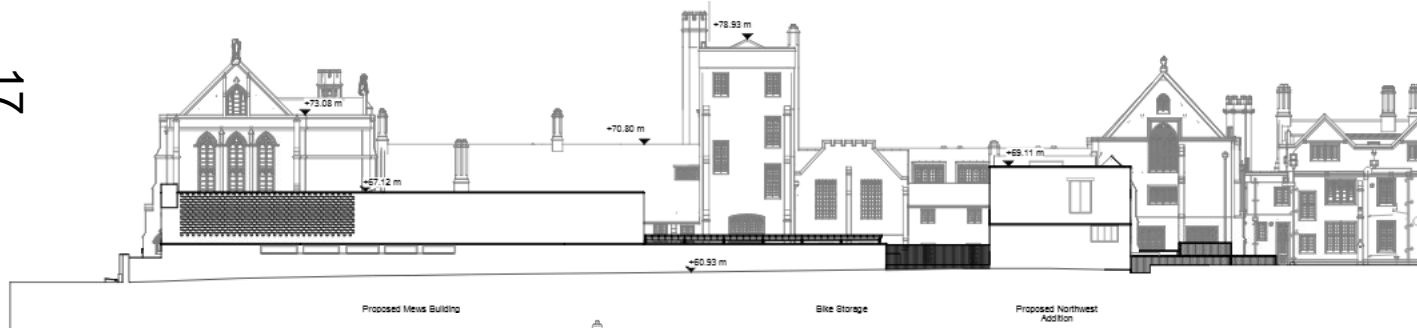


2 North Range -
1:200

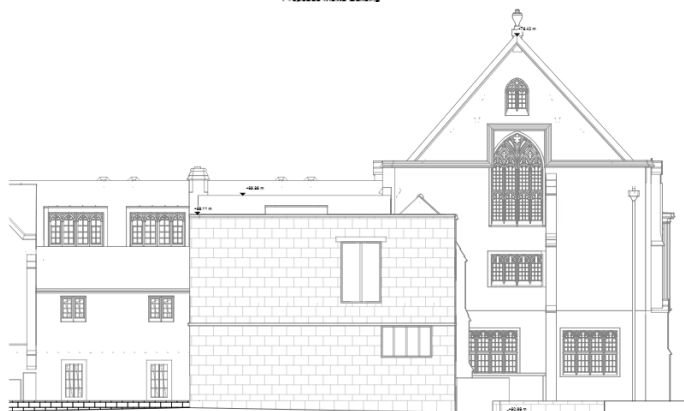

1 North Range - Proposed Northwest Addition - North Elevation
1:200

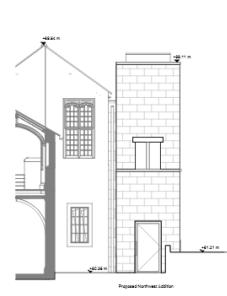

1 North Range - Proposed Northwest Addition - East Elevation
1:200

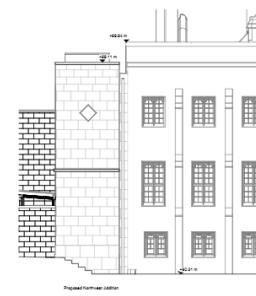

2 North Range - Proposed Northwest Addition - West Elevation
1:200



Proposed Visuals – Mansfield Road

www.oxford.gov.uk



Proposed Visual – Church of St Mary



19

www.oxford.gov.uk



**OXFORD
CITY
COUNCIL**



This page is intentionally left blank