

Oxford City Planning Committee Presentation

Reference Number: 26/00786/FUL


Site Address: 11 Glebelands, Oxford

www.oxford.gov.uk



Site Location

89

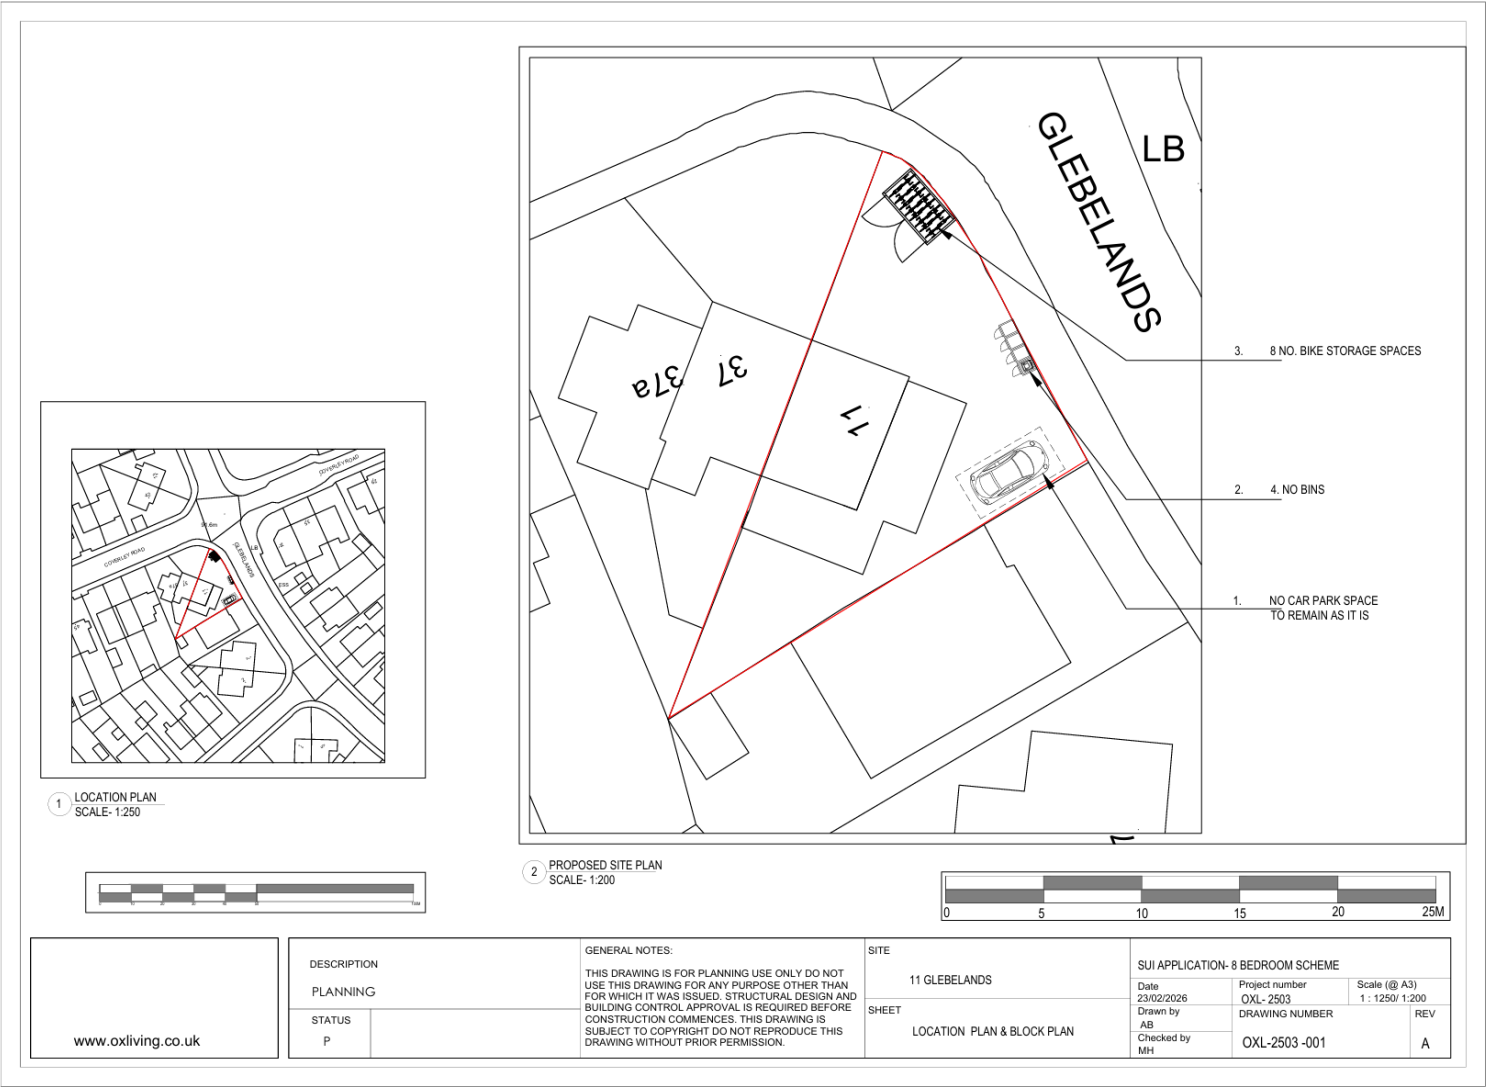

Existing Site



Existing Site



Existing Site



71

www.oxford.gov.uk




Existing Rear Elevation



Existing Elevations



1 PROPOSED FRONT ELEVATION
SCALE- 1:100

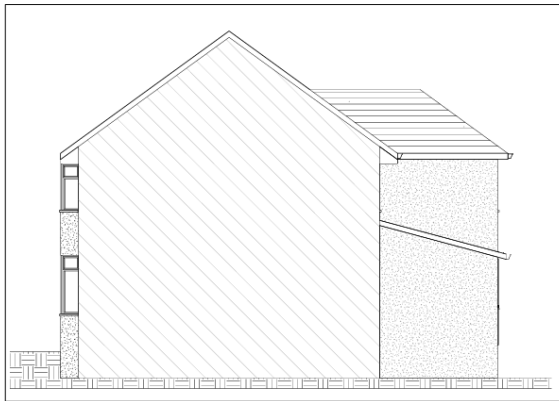


2 PROPOSED SIDE A ELEVATION
SCALE- 1:100



3 PROPOSED REAR ELEVATION
SCALE- 1:100



4 EXISTING SIDE B ELEVATION
SCALE- 1:100

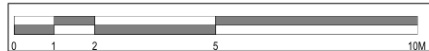


www.oxliving.co.uk	DESCRIPTION	GENERAL NOTES: THIS DRAWING IS FOR PLANNING USE ONLY DO NOT USE THIS DRAWING FOR ANY PURPOSE OTHER THAN FOR WHICH IT WAS ISSUED. STRUCTURAL DESIGN AND BUILDING CONTROL APPROVAL IS REQUIRED BEFORE CONSTRUCTION COMMENCES. THIS DRAWING IS SUBJECT TO COPYRIGHT DO NOT REPRODUCE THIS DRAWING WITHOUT PRIOR PERMISSION.	SITE 11 GLEBELANDS, Oxford OX3 7EL	SUI APPLICATION- 8 BEDROOM		
	PLANNING			Date 23/02/2026	Project number OXL-2503	Scale (@ A3) 1 : 100
STATUS P			SHEET PROPOSED ELEVATIONS	Drawn by AB	DRAWING NUMBER OX-2503-401	REV
				Checked by DG		




Proposed Plans


74

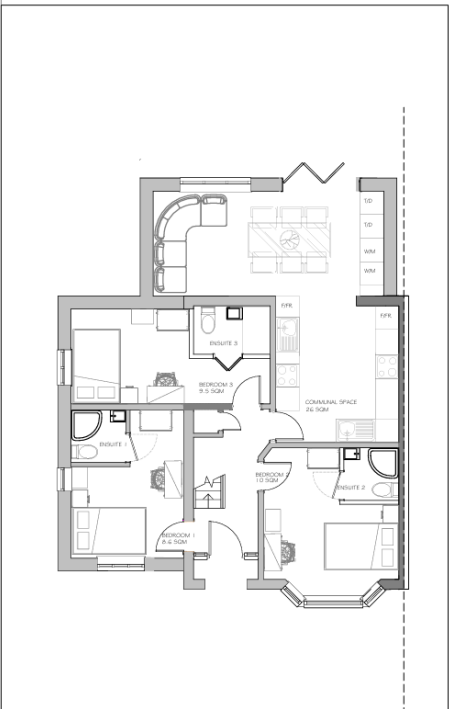


1 PROPOSED GROUND FLOOR PLAN
SCALE: 1:100

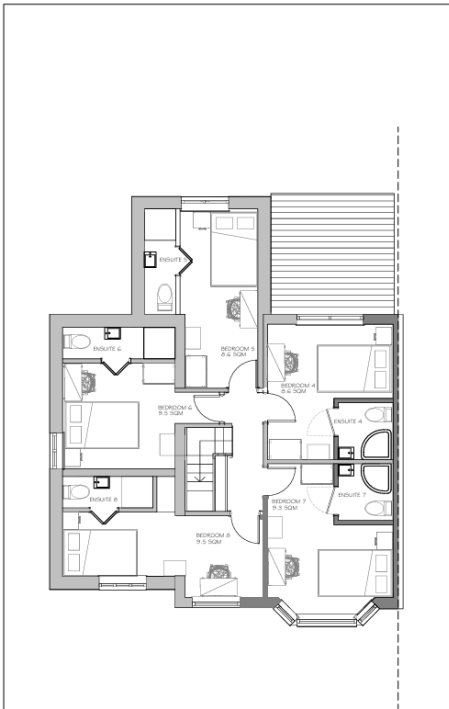

2 PROPOSED FIRST FLOOR PLAN
SCALE: 1:100

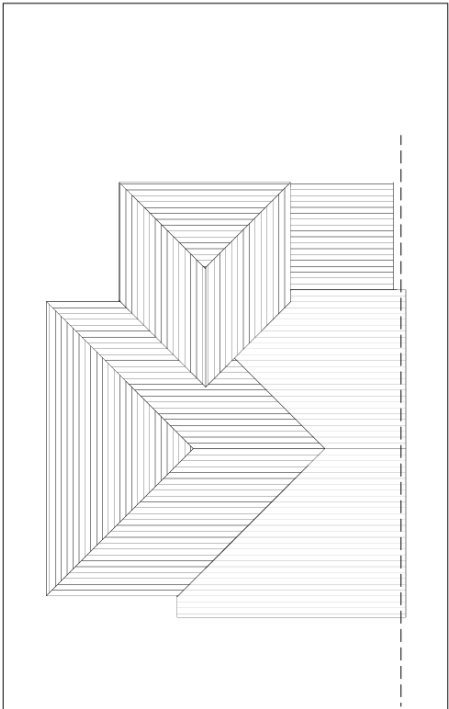

2 PROPOSED ROOF PLAN
SCALE: 1:100

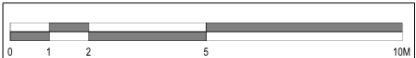

www.oxliving.co.uk	DESCRIPTION PLANNING	GENERAL NOTES: THIS DRAWING IS FOR PLANNING USE ONLY DO NOT USE THIS DRAWING FOR ANY PURPOSE OTHER THAN FOR WHICH IT WAS ISSUED. STRUCTURAL DESIGN AND BUILDING CONTROL APPROVAL IS REQUIRED BEFORE CONSTRUCTION COMMENCES. THIS DRAWING IS SUBJECT TO COPYRIGHT DO NOT REPRODUCE THIS DRAWING WITHOUT PRIOR PERMISSION.	SITE 11 GLEBELANDS, Oxford OX3 7EL	PROPOSED WORK SUI APPLICATION- 8 BEDROOMS		
	STATUS P			Date 23/02/2026	Project number OXL-2503	Scale (@ A3) 1:50
			SHEET PROPOSED PLANS	Drawn by AB	DRAWING NUMBER OXL-PL-2501-201	REV A
				Checked by DG		

www.oxford.gov.uk



Bike and Bin Stores

1 PROPOSED BIKE SHED PLAN AND ELEVATIONS
SCALE: 1:50

1 PROPOSED BIN SHED PLAN AND ELEVATIONS
SCALE: 1:50

www.oxliving.co.uk	DESCRIPTION	GENERAL NOTES: THIS DRAWING IS FOR PLANNING USE ONLY DO NOT USE THIS DRAWING FOR ANY PURPOSE OTHER THAN FOR WHICH IT WAS ISSUED. STRUCTURAL DESIGN AND BUILDING CONTROL APPROVAL IS REQUIRED BEFORE CONSTRUCTION COMMENCES. THIS DRAWING IS SUBJECT TO COPYRIGHT DO NOT REPRODUCE THIS DRAWING WITHOUT PRIOR PERMISSION.	SITE	SUI GENERIS-8BEDROOM SCHEME		
	PLANNING		11 GELEBLANDS	Date 25/08/2026	Project number 2603	Scale (@ A3) 1 : 50
	STATUS P		SHEET PROPOSED BINS AND BIKES	Drawn by AB	DRAWING NUMBER OXL-2603-003	REV



This page is intentionally left blank