

Oxford City Planning Committee Presentation

www.oxford.gov.uk



Reference Number: 26/00712/FUL

Site Address: 137 Hurst Street

77



Site Location Plan



78





Front Elevation





Garage Front Elevation



Boundary from no.135
Hurst Street (Front)



Rear Elevation





Side/Rear Elevation





Rear Elevation - Garage





Rear Elevation - Garage



Boundary towards
no.135 Hurst Street




Rear Garden




Existing Floor Plans

98

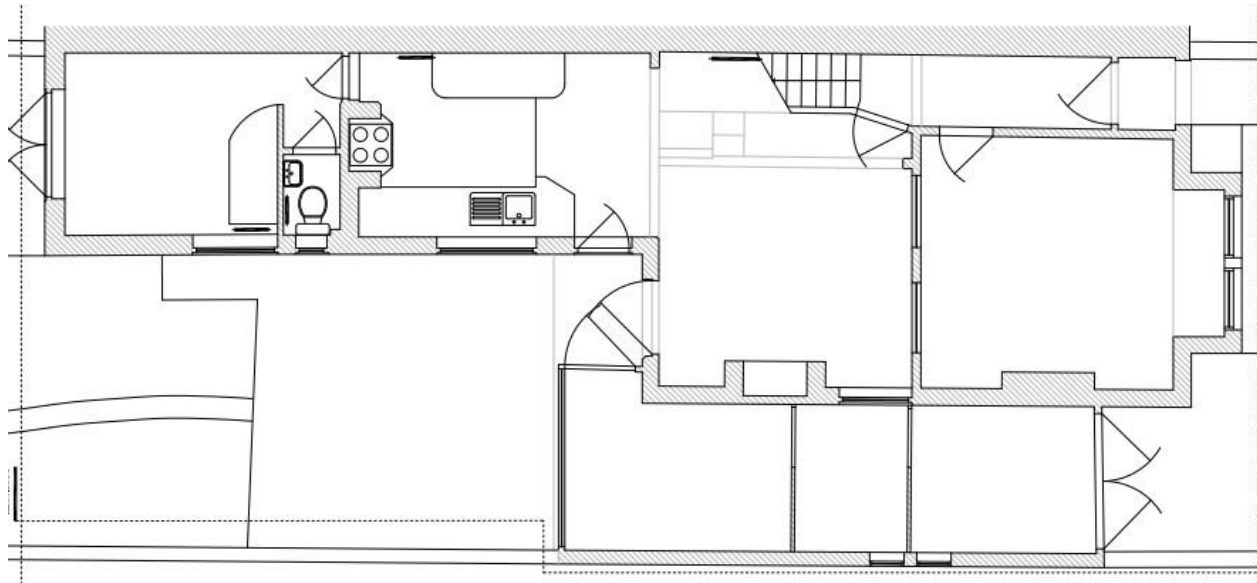

Ground Floor Plan

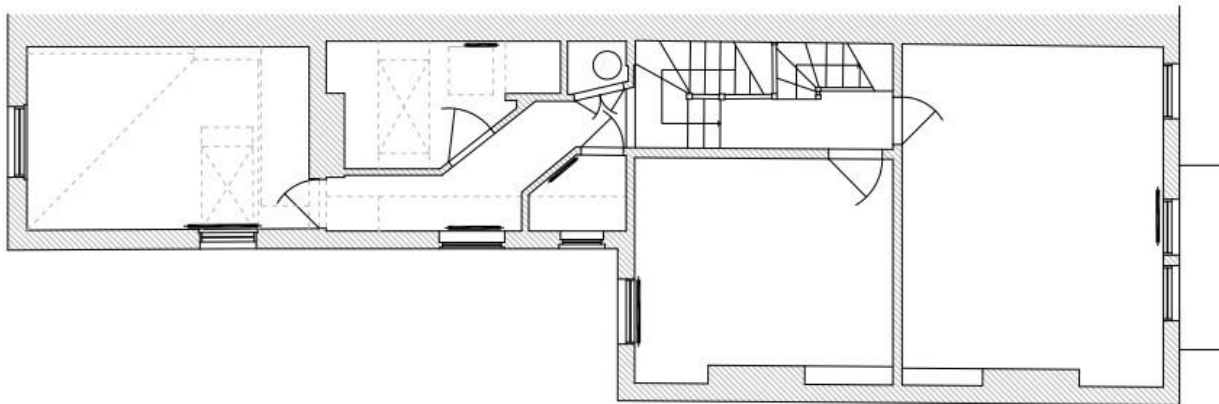

First Floor Plan



Existing Elevations


www.oxford.gov.uk



87




Front & Rear Elevation

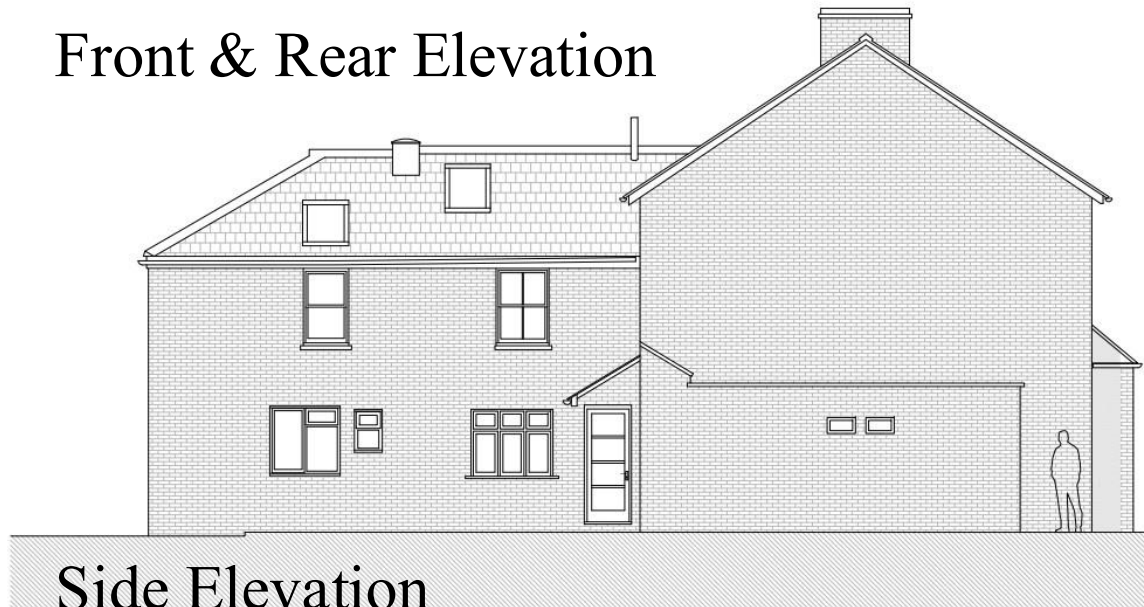


Side Elevation



Proposed Floor Plans

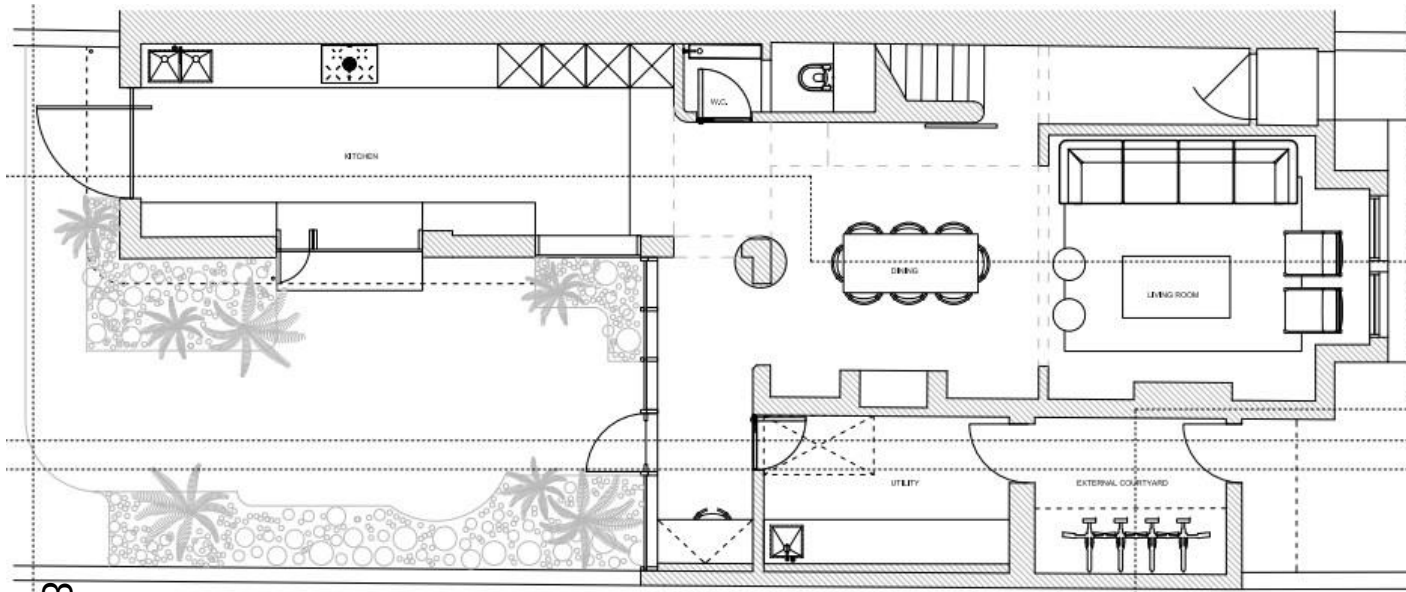

88 Ground Floor Plan

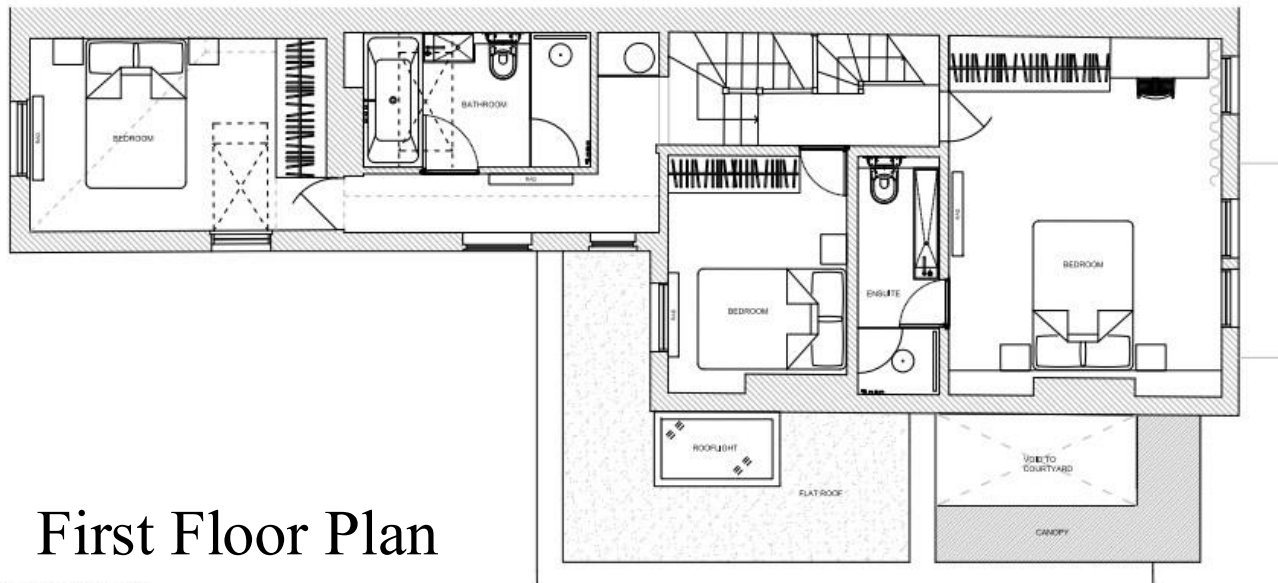

First Floor Plan




Proposed Elevations

68



1 Proposed Elevation AA
Scale 1:25

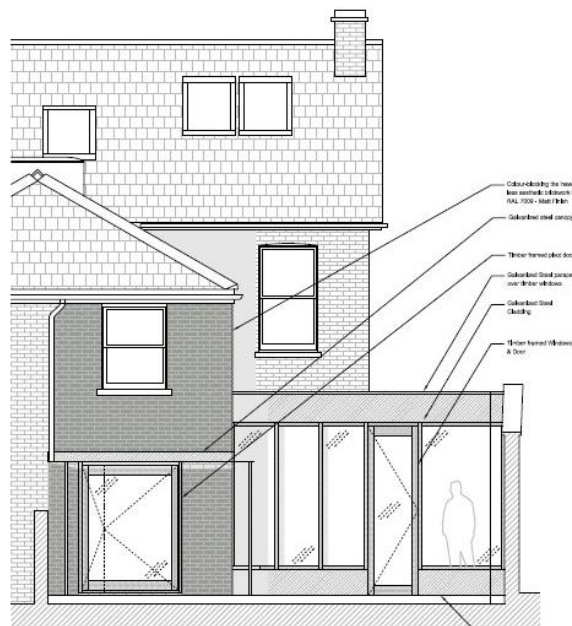

1 Proposed Elevation BB
Scale 1:25

Front & Rear Elevations




Side Elevation

www.oxford.gov.uk



Proposed Sections

06

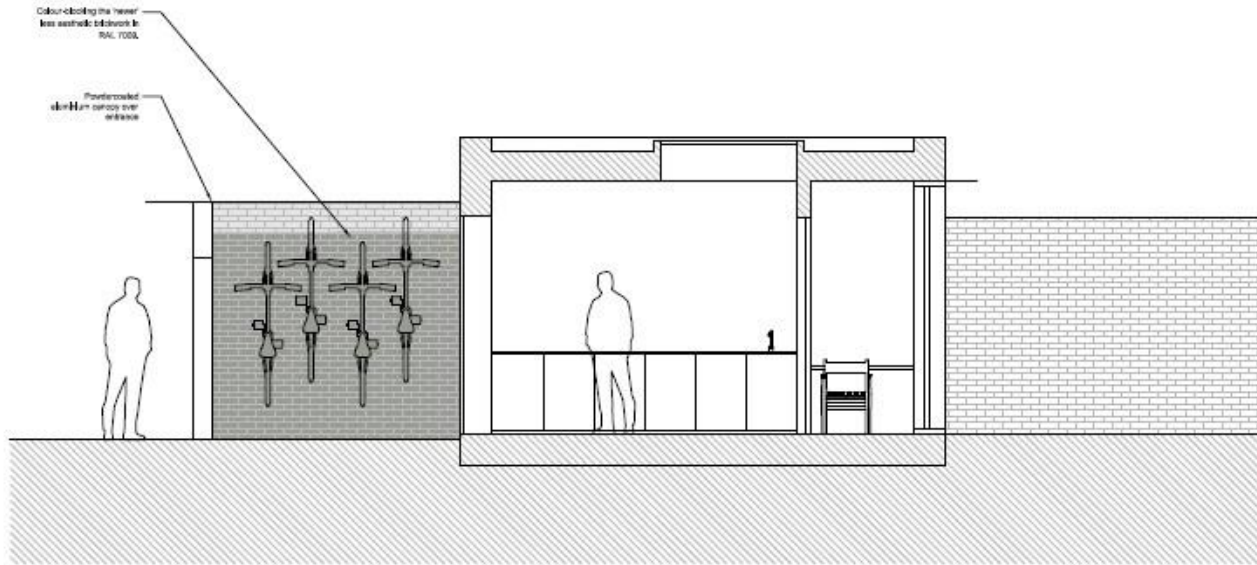

1 Proposed Section EE
Scale 1:25

