

**Law and Governance**

Direct Line: 01865 252275

Fax: 01865 252256

E-mail: [lstock@oxford.gov.uk](mailto:lstock@oxford.gov.uk)

**Town Hall**

St. Aldate's

Oxford OX1 1BX

[www.oxford.gov.uk](http://www.oxford.gov.uk)



Central Number: 01865 249811

To Member of the Planning Review  
Committee

21 September 2011

Our ref:

Your ref:

Dear Councillor

**PLANNING REVIEW COMMITTEE - WEDNESDAY 28 SEPTEMBER 2011**

I attach the following presentation which you are asked to look at before the meeting.

**Agenda No    Item**

3.    **Planning Application 11/01165/FUL - Grove Street, Summertown (Pages 1 - 28)**

Yours sincerely

Lois Stock  
Democratic Services Officer  
Encs

This page is intentionally left blank






















































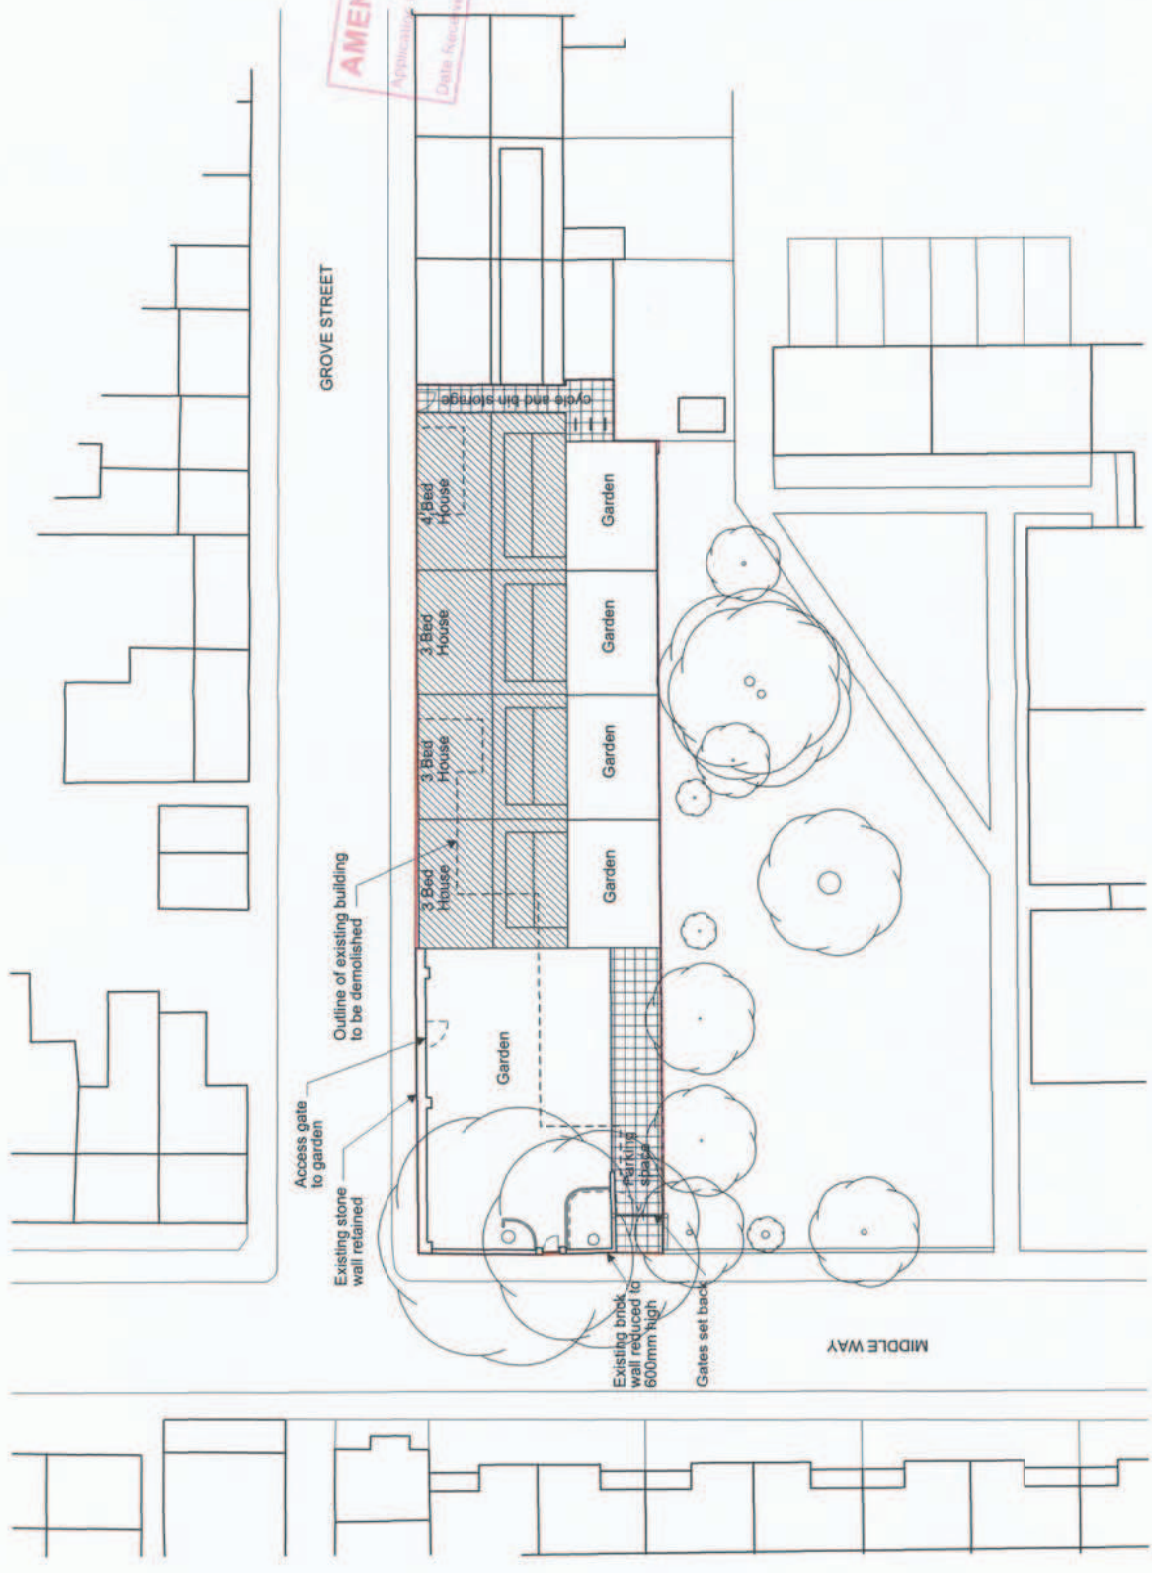


AMENDED PLAN

Application No: \_\_\_\_\_  
Date Approved: \_\_\_\_\_

D 20/03/11 Drawn as 3 bed houses E 20/03/11 Drawn as 4 bed houses F 20/03/11 3 bed and 4 bed A 15/03/11 Drawn as 3 bed Ref Date Revision	Drawn CW RA 09/03/11
Status PLANNING	Date 09/03/11
Scale 1:250 @ A3	
Project Grove Street North Oxford OX2 7JT	
Title Proposed Site Plan	
Job No 10013 050	Revision D


OXFORD ARCHITECTS  

Scale  
 1:250 @ A3  
 © Oxford Architects Ltd. All rights reserved.

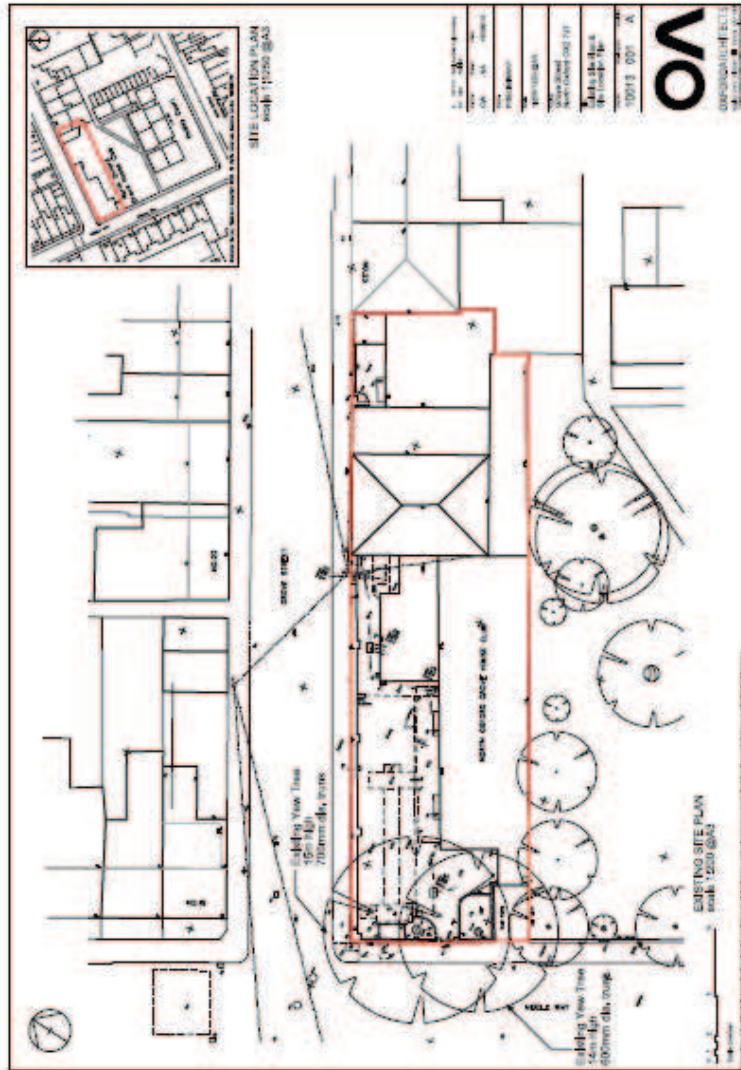





**AMENDED PLAN**  
 Application No .....  
 Date Received .....

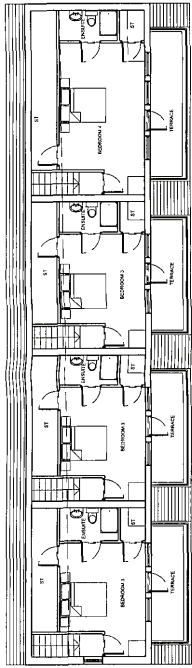


SECOND FLOOR PLAN

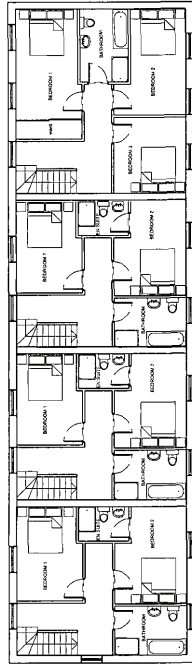

FIRST FLOOR PLAN

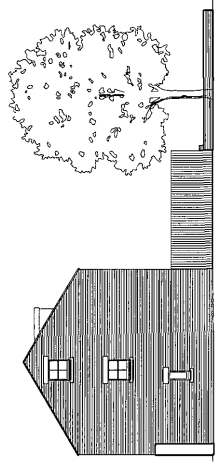

WEST ELEVATION

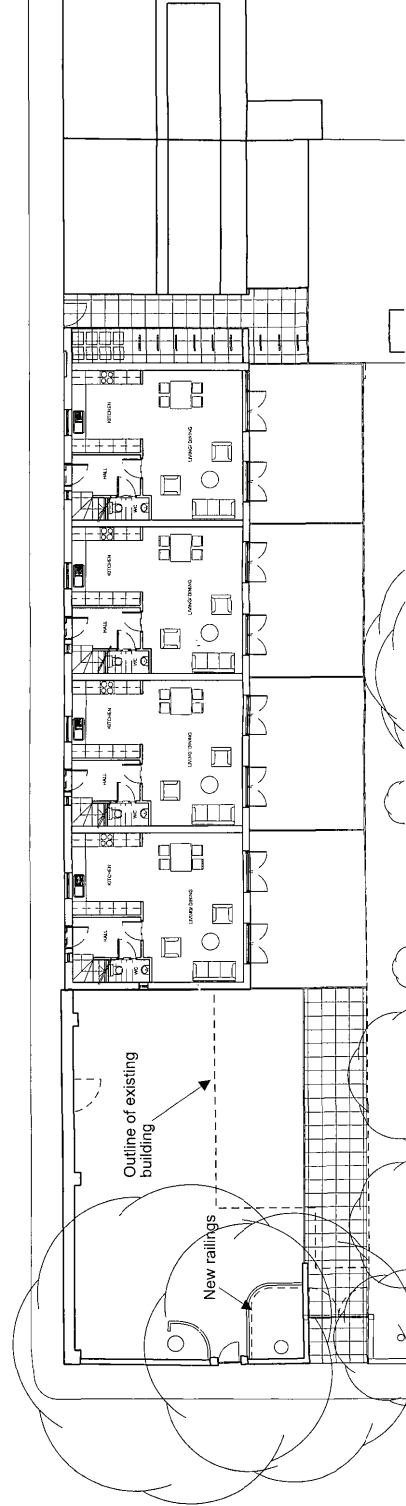


GROUND FLOOR PLAN

D	30/04/11	West Elevation added, Windows
C	26/04/11	Amendments to windows and 4 Bed
B	27/04/11	1 Bed and 2 Bed has omitted
A	19/04/11	5 Bed Unit omitted.
Rev	Date	Revision
Partner	Drawn	Date
CW	RA	11/04/11
Status		

Scale	1:200 @ A3
Project	Grove Street North Oxford OX2 7JT
Title	Proposed Floor Plans
Job No	10013 051 D
Drawing No	
Revision	



**OXFORDARCHITECTS**  
 Bailey Court, Pinkney Hill, Oxford, OX1 1SS  
 T 01865 307400 F 01865 307482 W www.oxfordarchitects.com

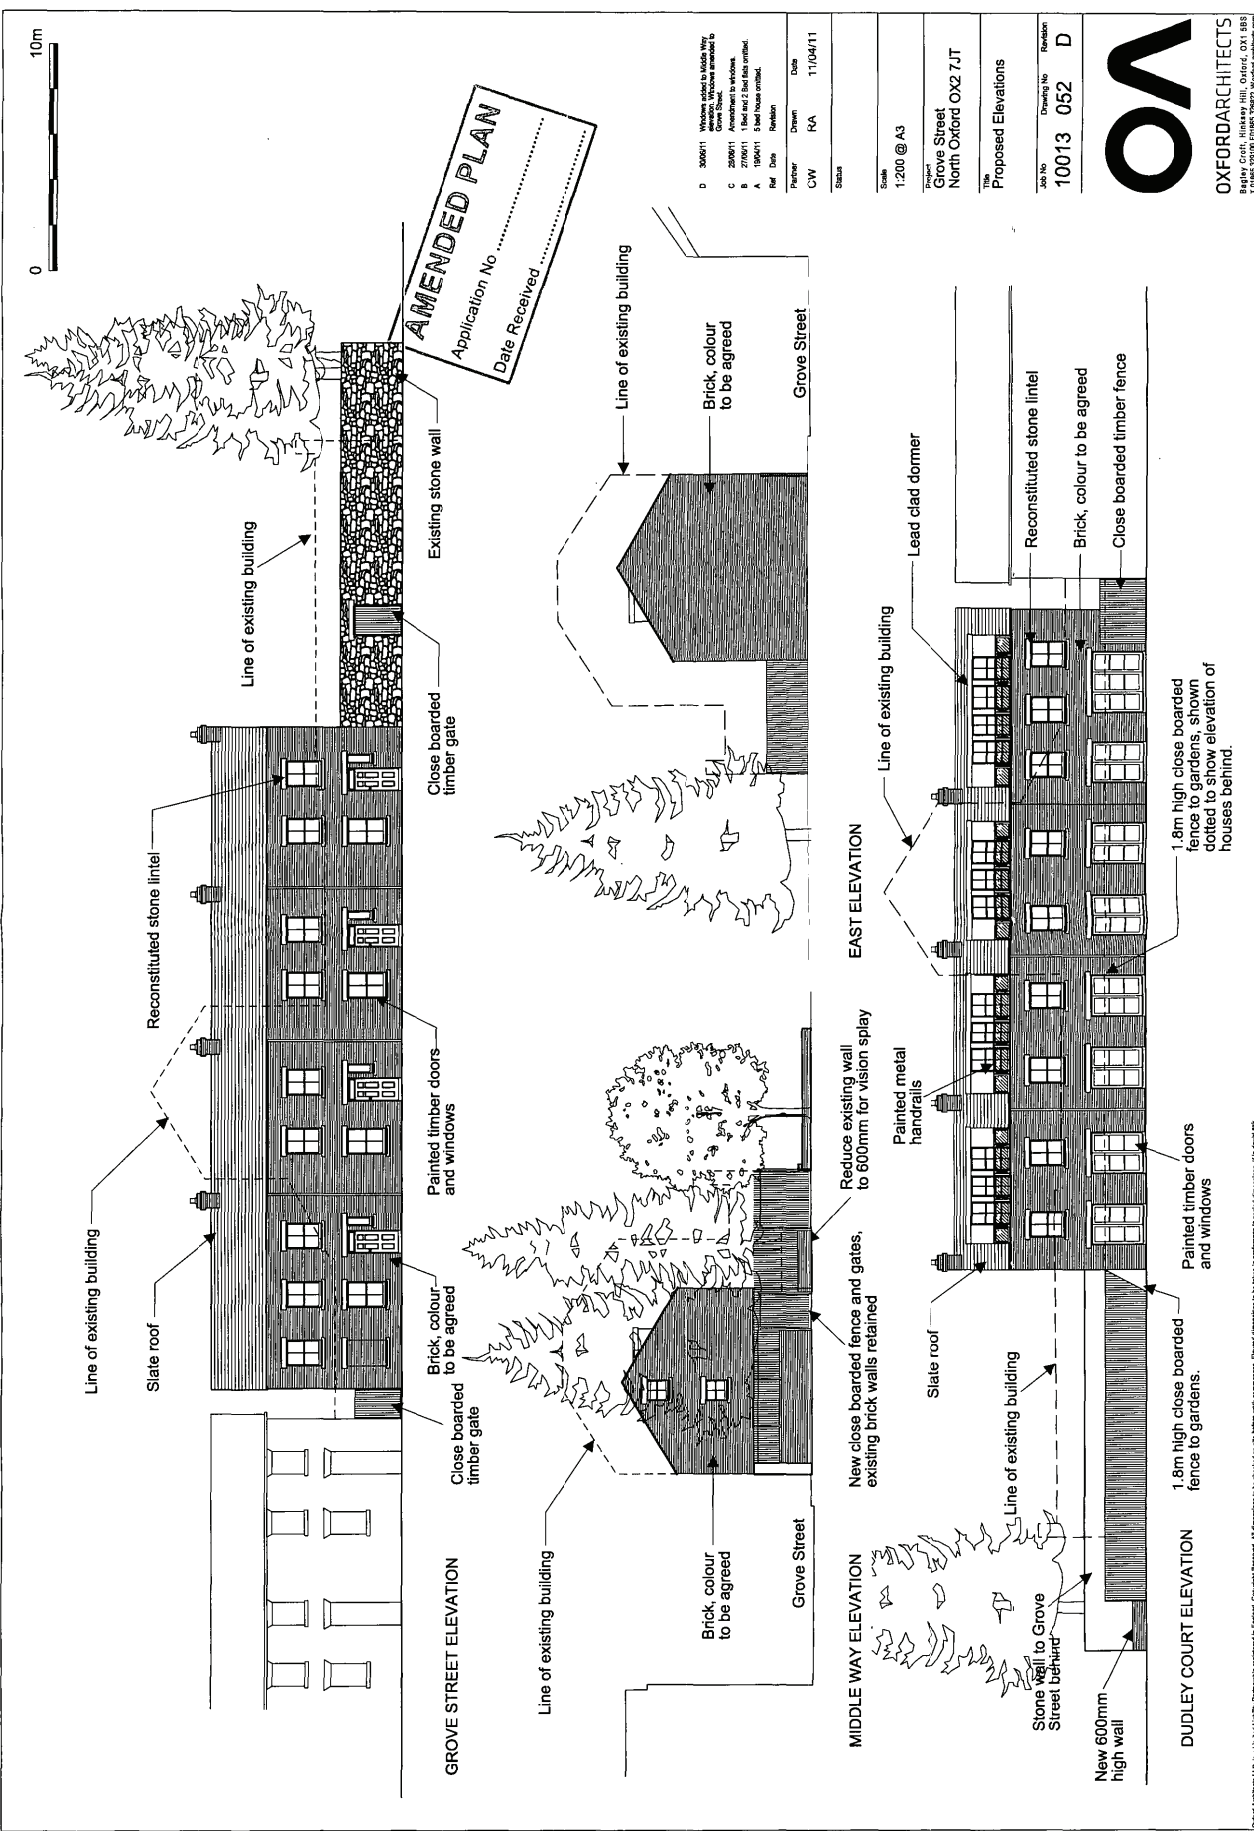

Ref	Date	Revision	Date

Partner	CW	Drawn	RA	Date	11/04/11
Status					
Scale	1:200 @ A3				
Project	Grove Street North Oxford OX2 7JT				
Title	Proposed Elevations				
JOB No	10013	Drawing No	052	Revision	D







**AMENDED PLAN**  
 Application No .....  
 Date Received .....

No. 22  
 No. 18

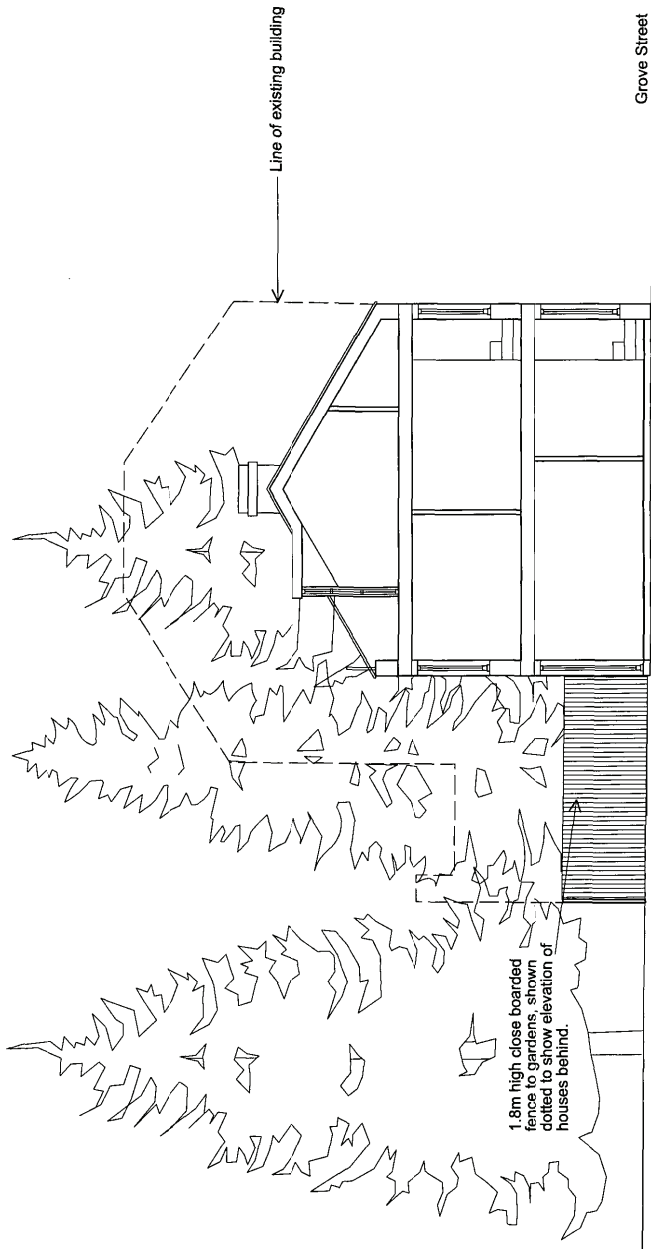

SECTION LOOKING WEST CUTTING THROUGH 3 BED HOUSE

A. 27/04/11		Balcony windows fixed.
Ref. No.	Date	Revision
10013	11/05/11	053
Author	Drawn	Checked
CW	RA	RA
Status		
PLANNING		
Scale		
1:100 @ A3		
Project		
Grove Street		
North Oxford OX2 7JT		
Title		
Proposed Sections		
Job No.	Drawing No.	Revision
10013	053	A



**OXFORD ARCHITECTS**  
 Bradley Croft, Hinksey Hill, Oxford, OX1 8BS  
 T: 01865 207161 F: 01865 206222 [www.oxfordarch.com](http://www.oxfordarch.com)