


Welcome to the East Area Planning Committee

- This planning committee meeting is held in public, but it is not a public meeting.
- There will be opportunity for the public to address the committee on each application.
- If you wish to speak for or against a planning application, you will need to have either requested it in advance, or fill out and hand in one of the available speaker forms.
- Information on meeting protocol and conduct at committee is set out in the Code of Practice.
- You can find a copy of the Code of Practice in the committee agenda, just before the first planning application report.



www.oxford.gov.uk



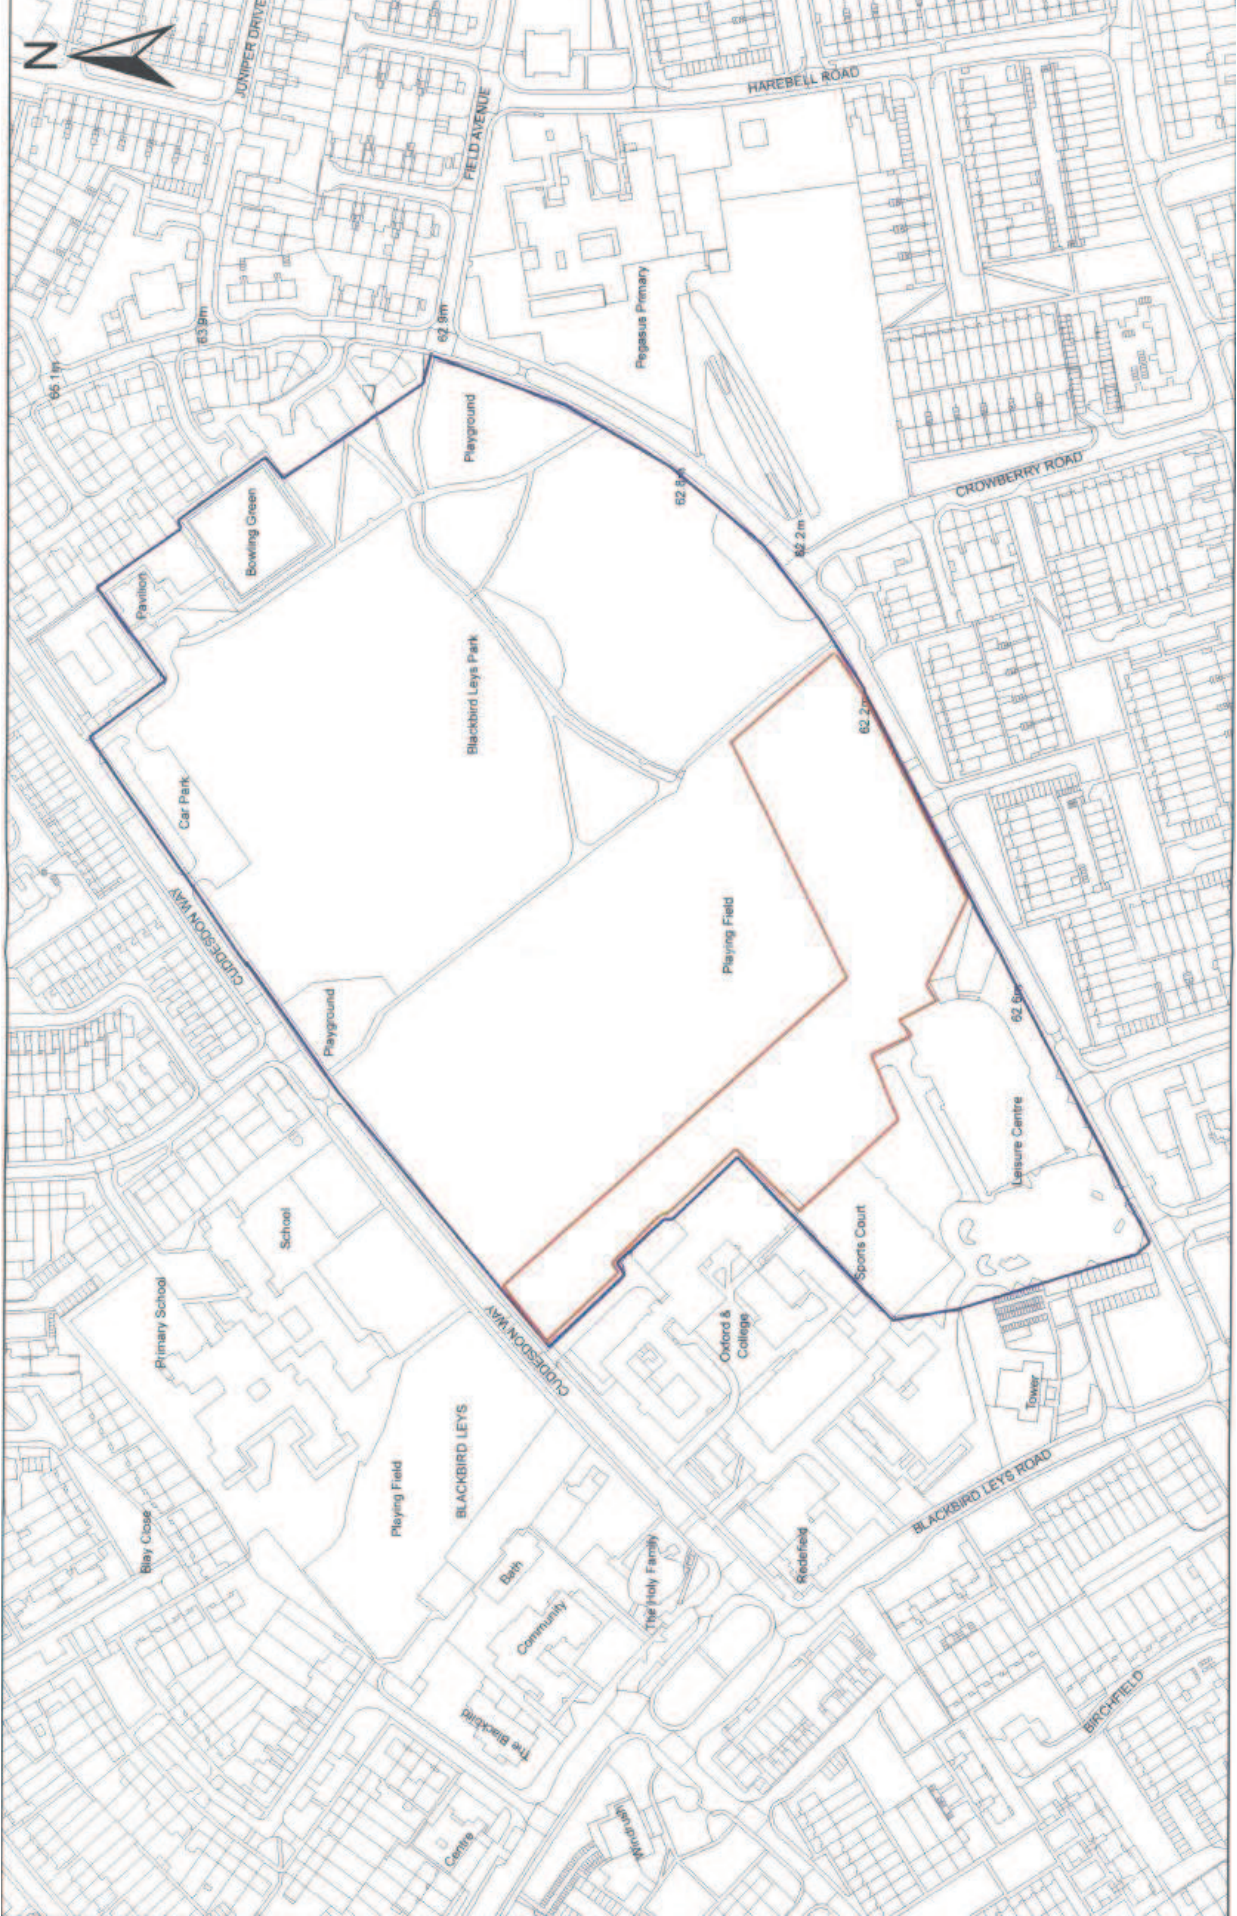


Site Location Plan



View from within park of zone 1 area of mounding



View from within park of zone 2 area of mounding

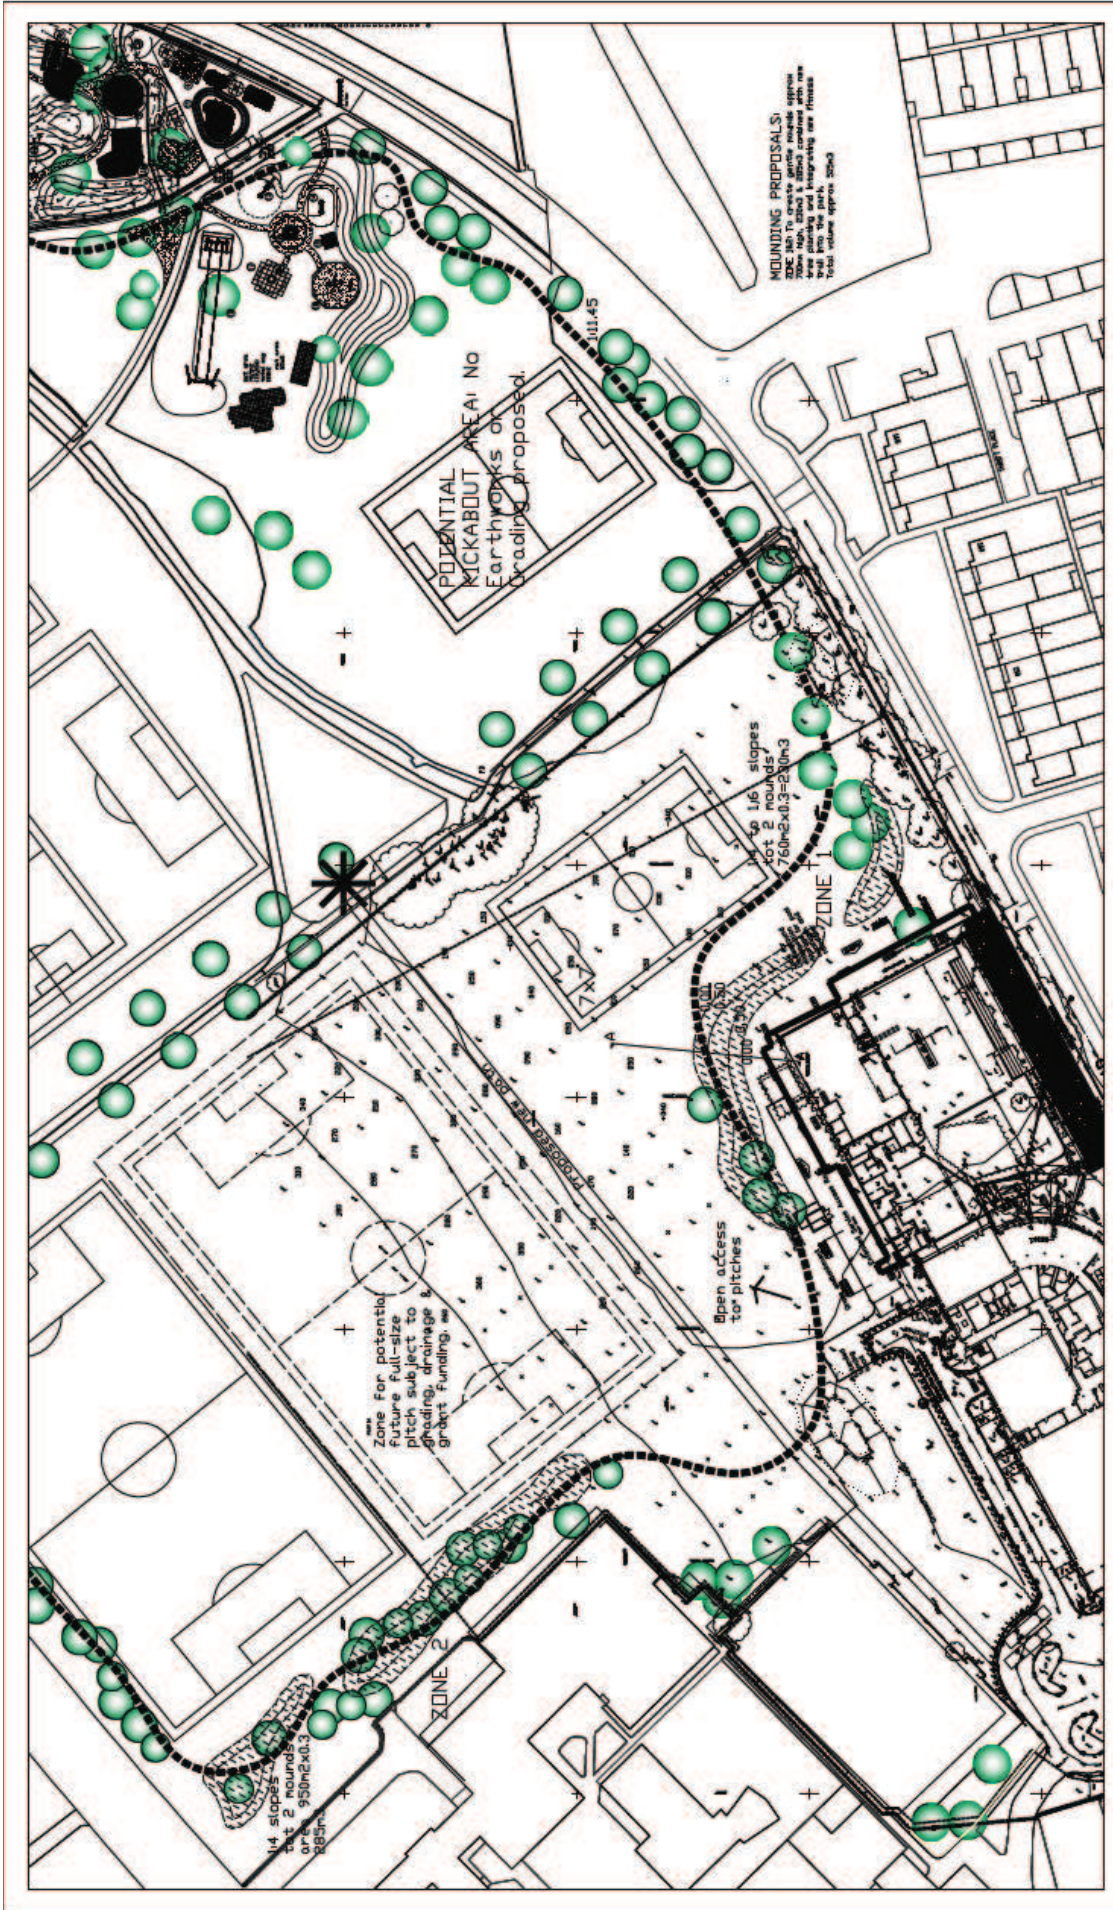

Do not scale drawings. All dimensions to be used for construction.

DESIGN	DATE	SCALE
REV	19-09-19	1:1000 @ A3

DRAWING No. **GWK/BLL/PM 01/20**


Project Title: **BLACKBIRD LEYS PARK**

Client: **OXFORD CITY COUNCIL**

Drawing Title: **PROPOSED MOUNDING**

1. MOUNDING PROPOSALS
 2. MOUNDING PROPOSALS
Proposed landscaping areas

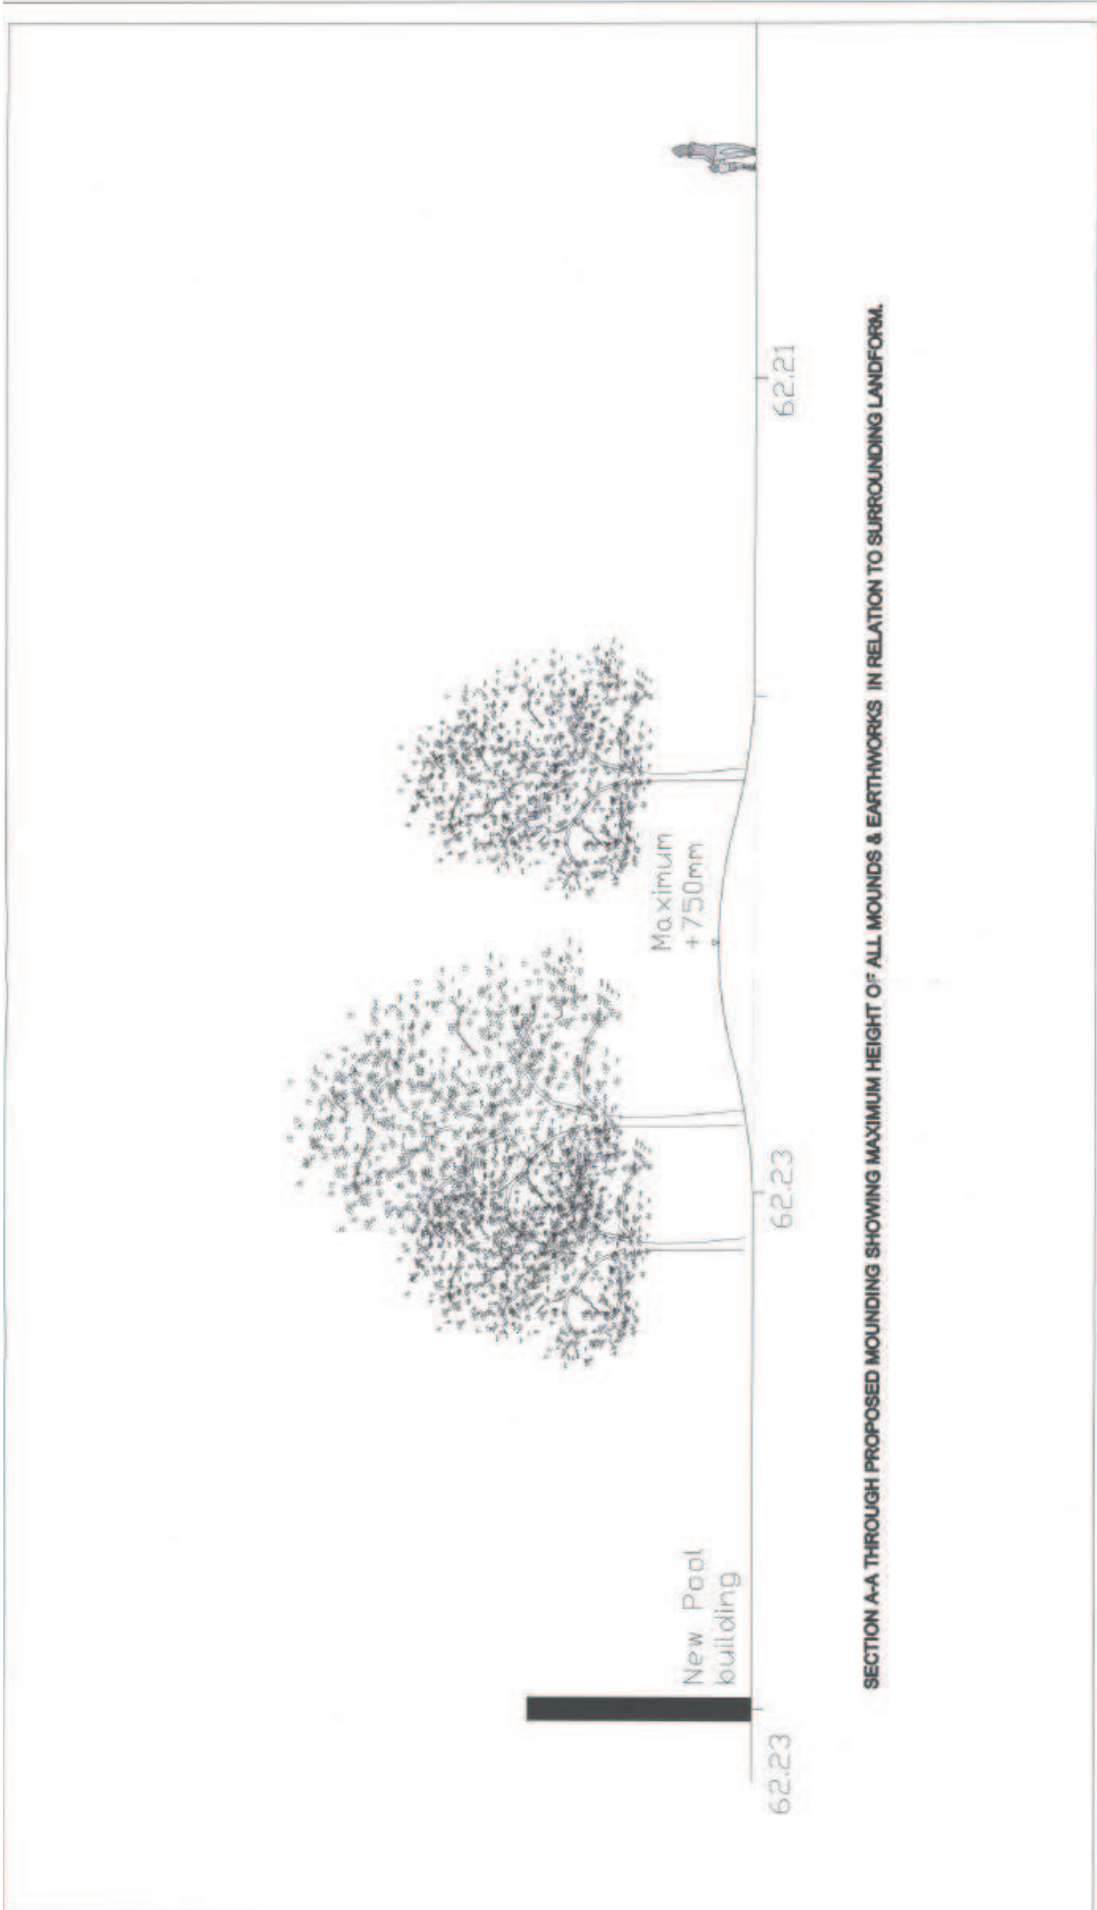

SECTION A-A THROUGH PROPOSED MOUNDING SHOWING MAXIMUM HEIGHT OF ALL MOUNDS & EARTHWORKS IN RELATION TO SURROUNDING LANDFORM.


Section through mounds