

CGI OF COMMUNITY CENTRE/ BOATYARD BUILDING, WINDING HOLE, PUBLIC OPEN SPACE AND CHURCH



31

www.oxford.gov.uk



**OXFORD
CITY
COUNCIL**



CGI OF RESTAURANT/FLAT BUILDING, WINDING HOLE, PUBLIC OPEN SPACE, CHURCH AND HOUSING ALONG THE CANALSIDE



www.oxford.gov.uk



Enlargement Detail of Plan



CANALSIDE ELEVATION
SCALE 1:250



www.oxford.gov.uk




**OXFORD
CITY
COUNCIL**




Community Centre Elevations

35

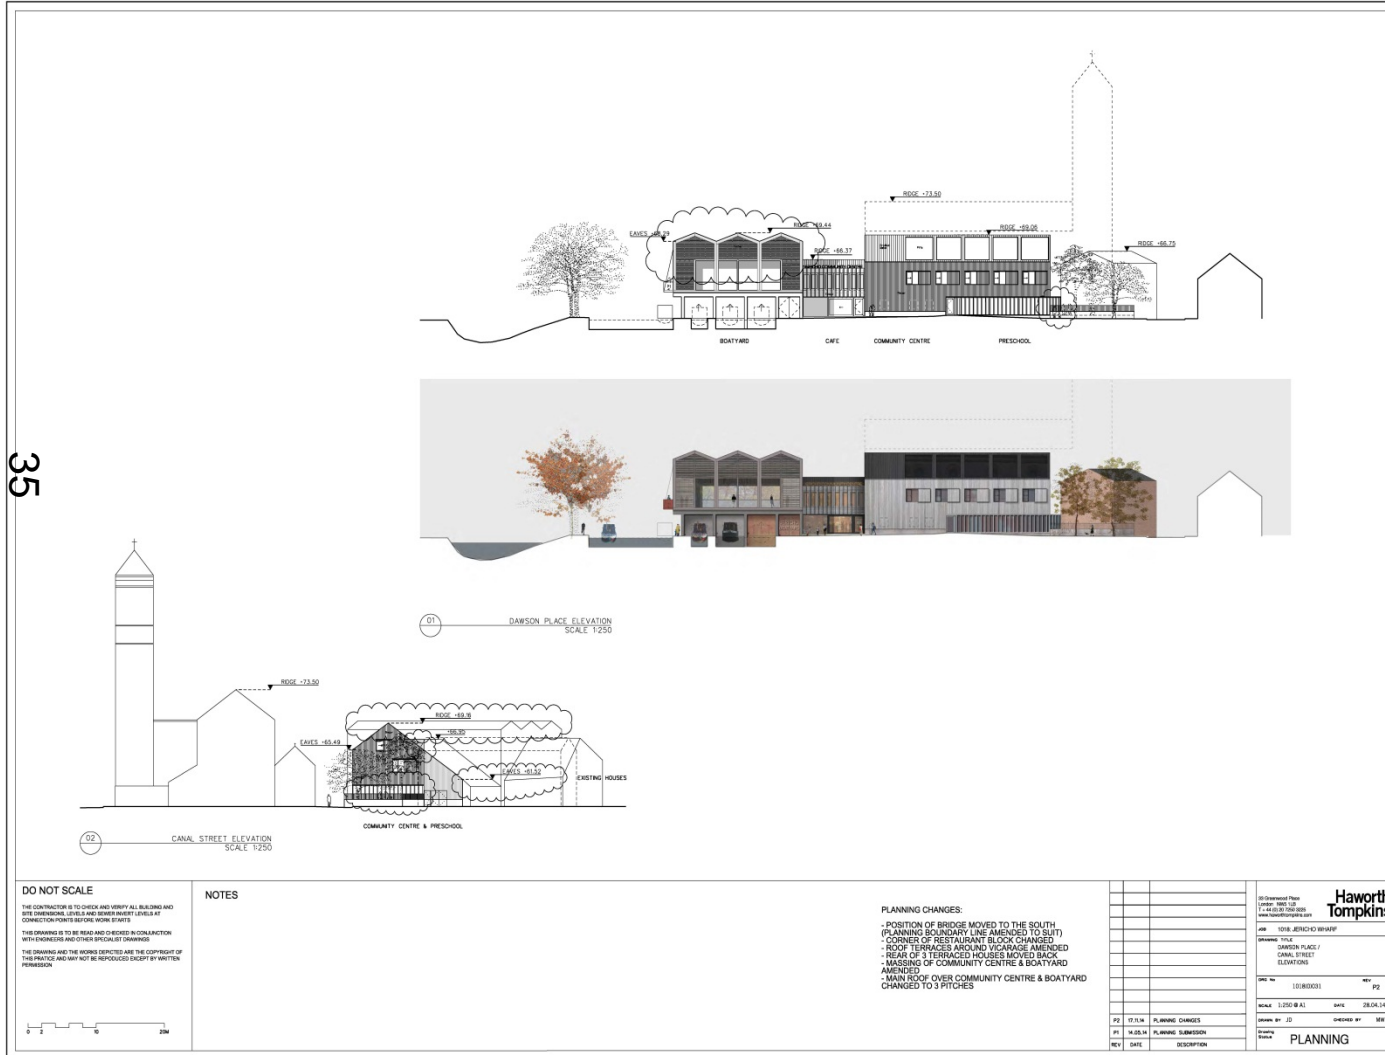

Enlargement of Elevation

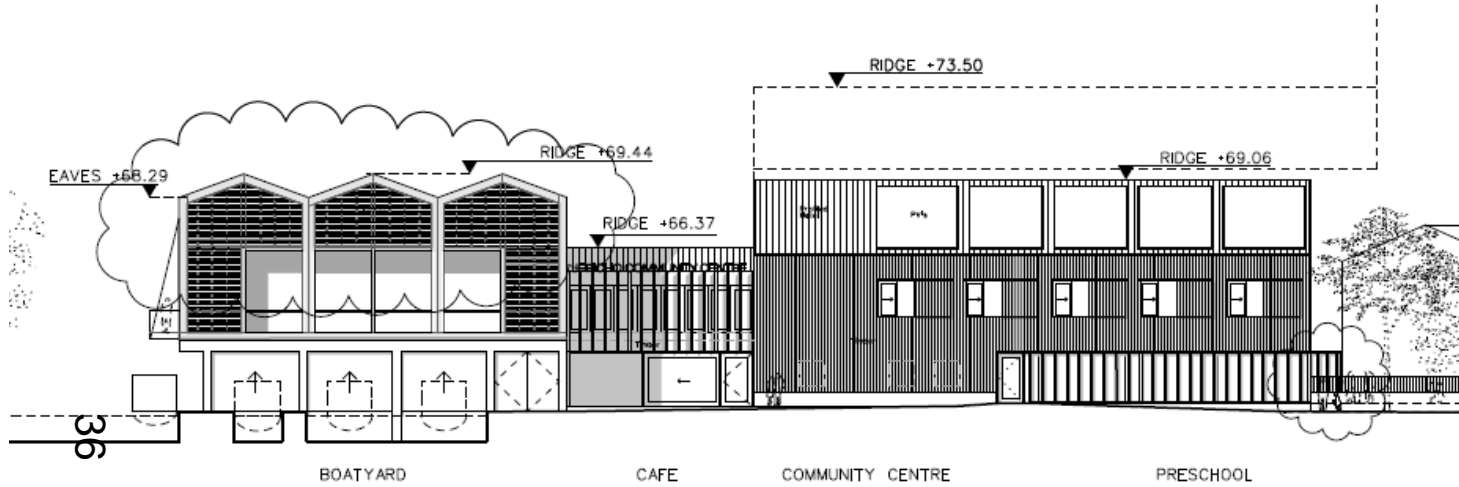

Cardigan Street Elevation



39

Enlargement of street scene

www.oxford.gov.uk



40




Enlargement of Elevations

www.oxford.gov.uk




Proposed Ground Floor Plan

www.oxford.gov.uk

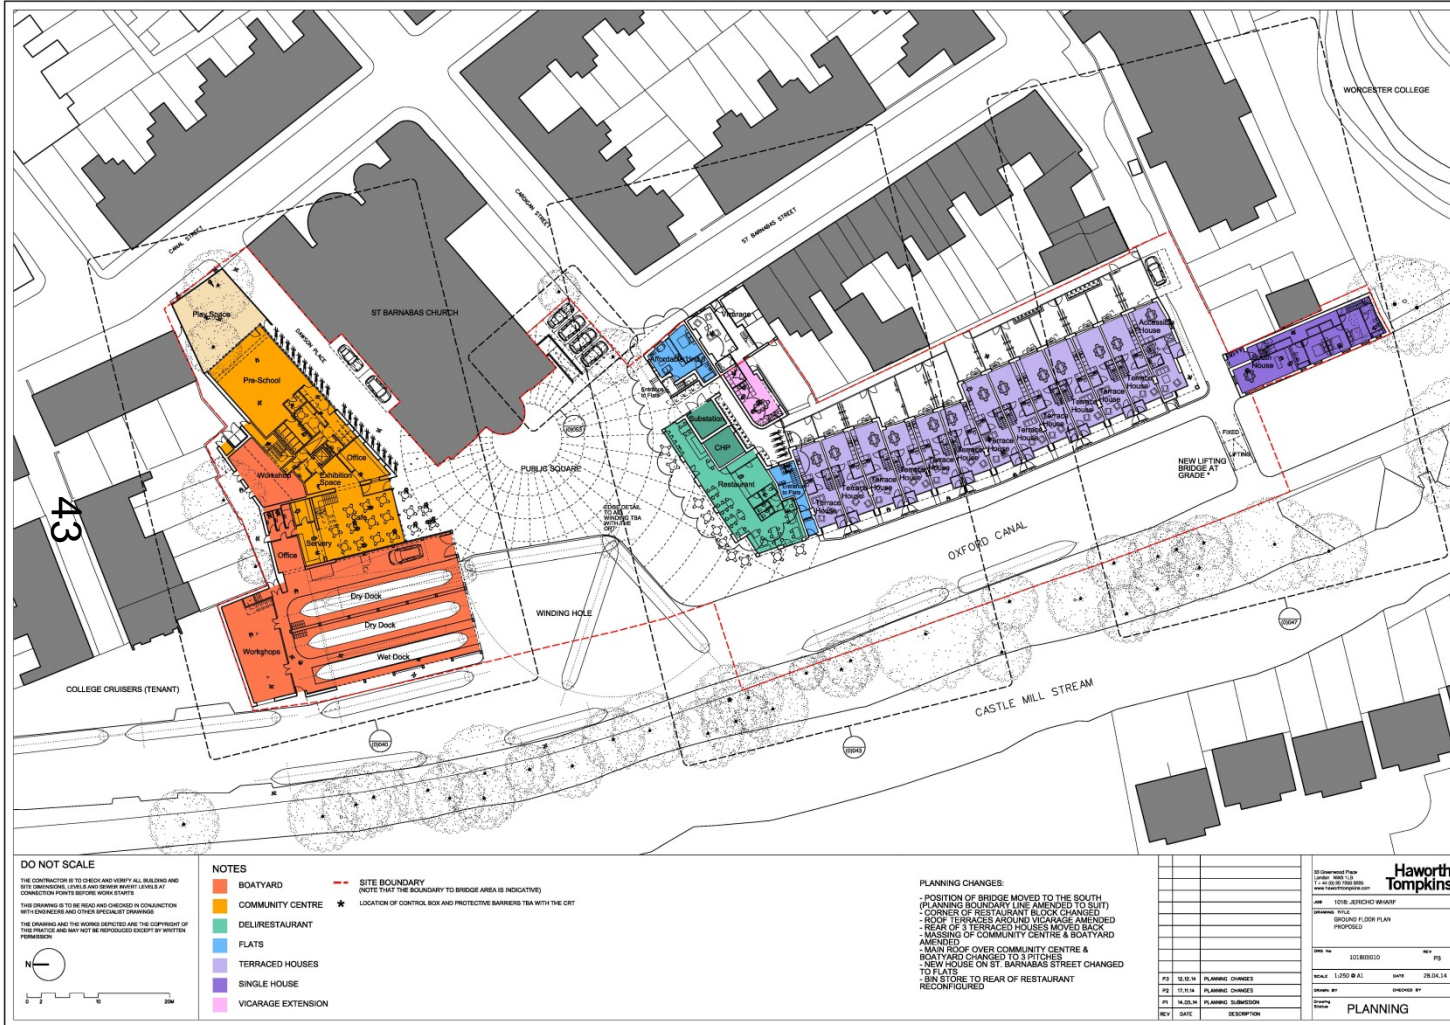

First Floor Plan

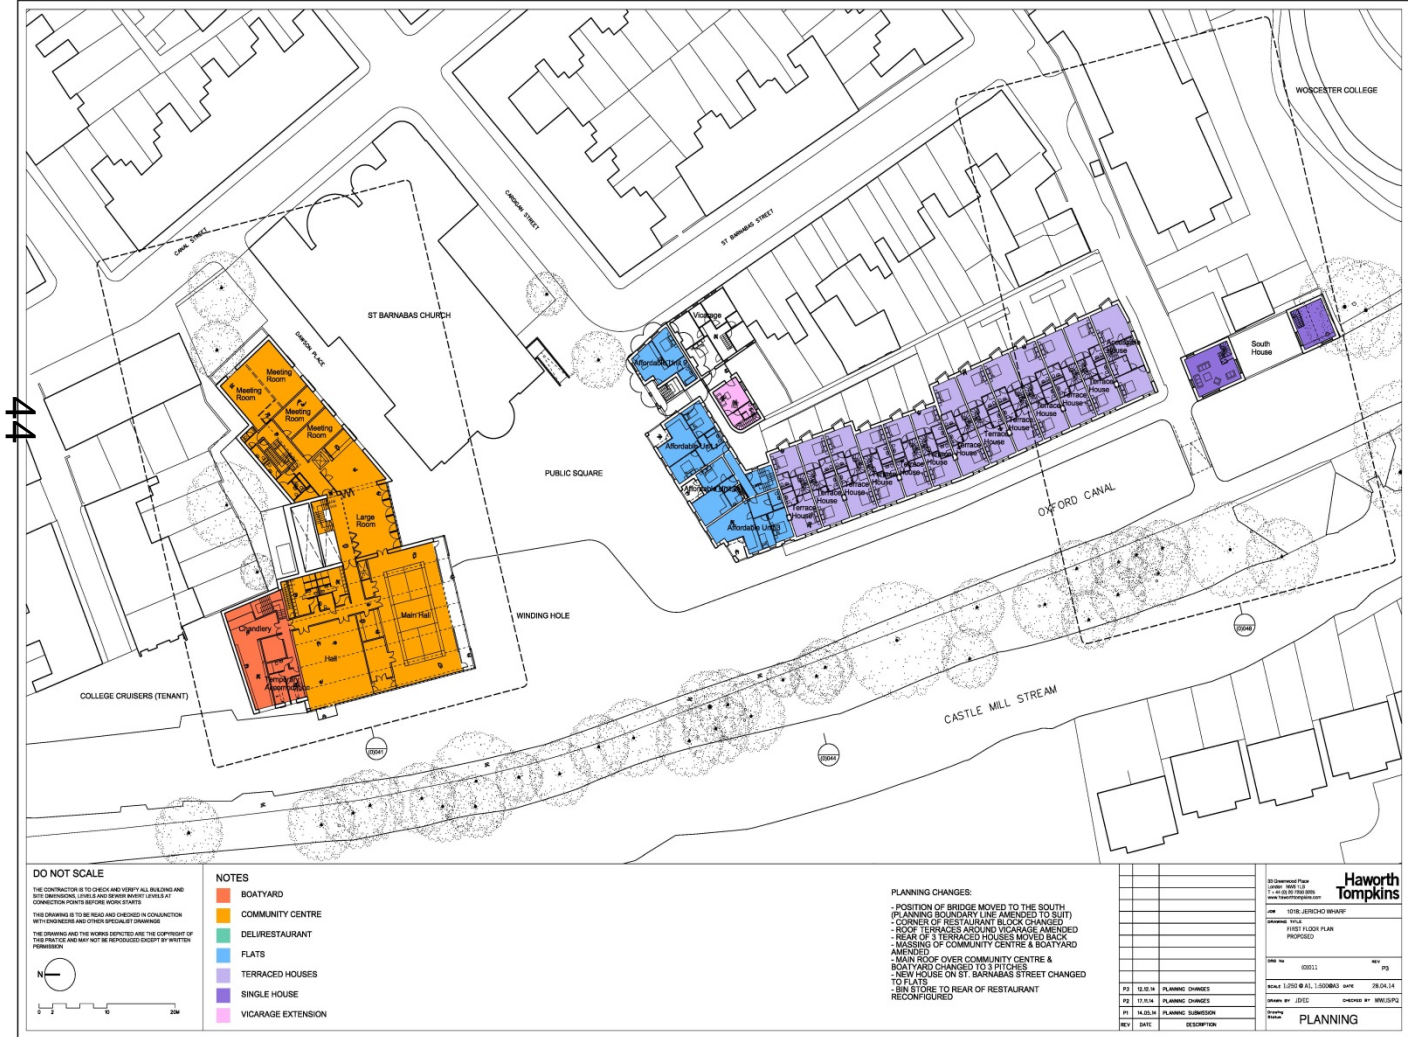

44

DO NOT SCALE




- NOTES**
- BOATYARD
 - COMMUNITY CENTRE
 - DELIRESTAURANT
 - FLATS
 - TERRACED HOUSES
 - SINGLE HOUSE
 - VICARAGE EXTENSION


PLANNING CHANGES:

- POSITION OF BRIDGE MOVED TO THE SOUTH (PLANNING BOUNDARY LINE AMENDED TO SUIT)
- CORNER OF RESTAURANT BLOCK CHANGED
- REAR OF 3 TERRACED HOUSES MOVED BACK
- MAIN ROOF OVER COMMUNITY CENTRE & BOATYARD CHANGED TO 3 PITCHES
- NEW HOUSE ON ST. BARNABAS STREET CHANGED TO FLATS
- BIN STORE TO REAR OF RESTAURANT RECONFIGURED

Description:		PLANNING	



Second Floor Plan

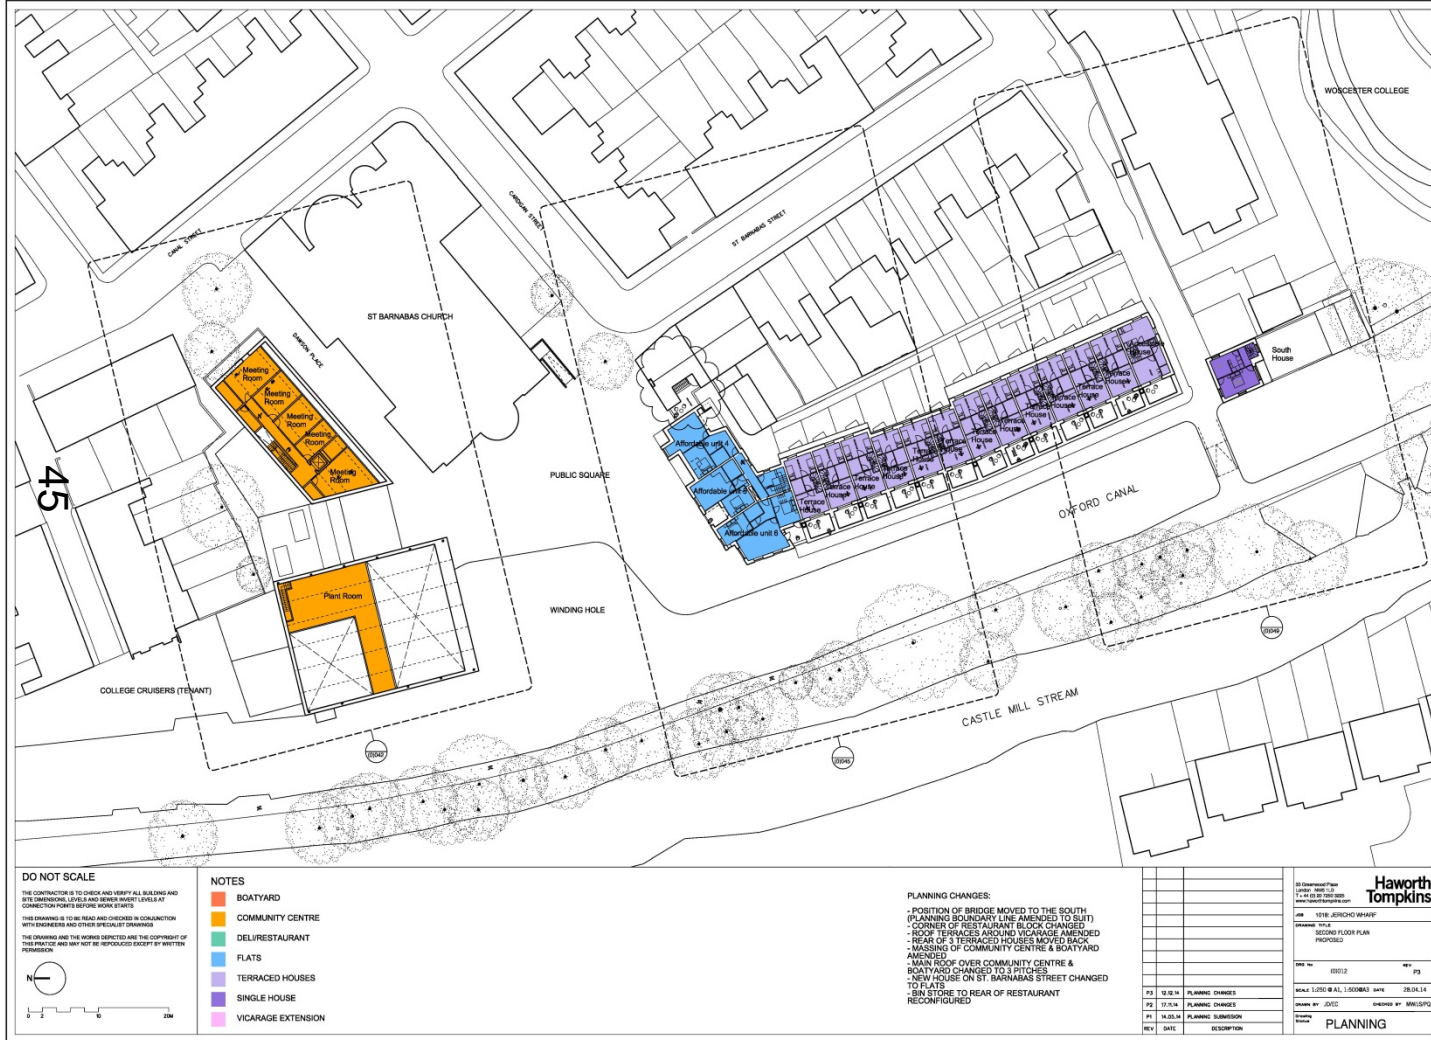

This page is intentionally left blank