



Welcome to the West Area Planning Committee

- This planning committee meeting is held in public but it is not a public meeting.
- There will be an opportunity for the public to address the committee on each application.
- If you wish to speak for or against a planning application, you need to have either requested it in advance, or hand in one of the available speaker forms, or speak to the clerk.
- Information on meeting protocol and conduct at the committee is set out in the Code of Practice.
- This is in the committee agenda just before the first planning application report.

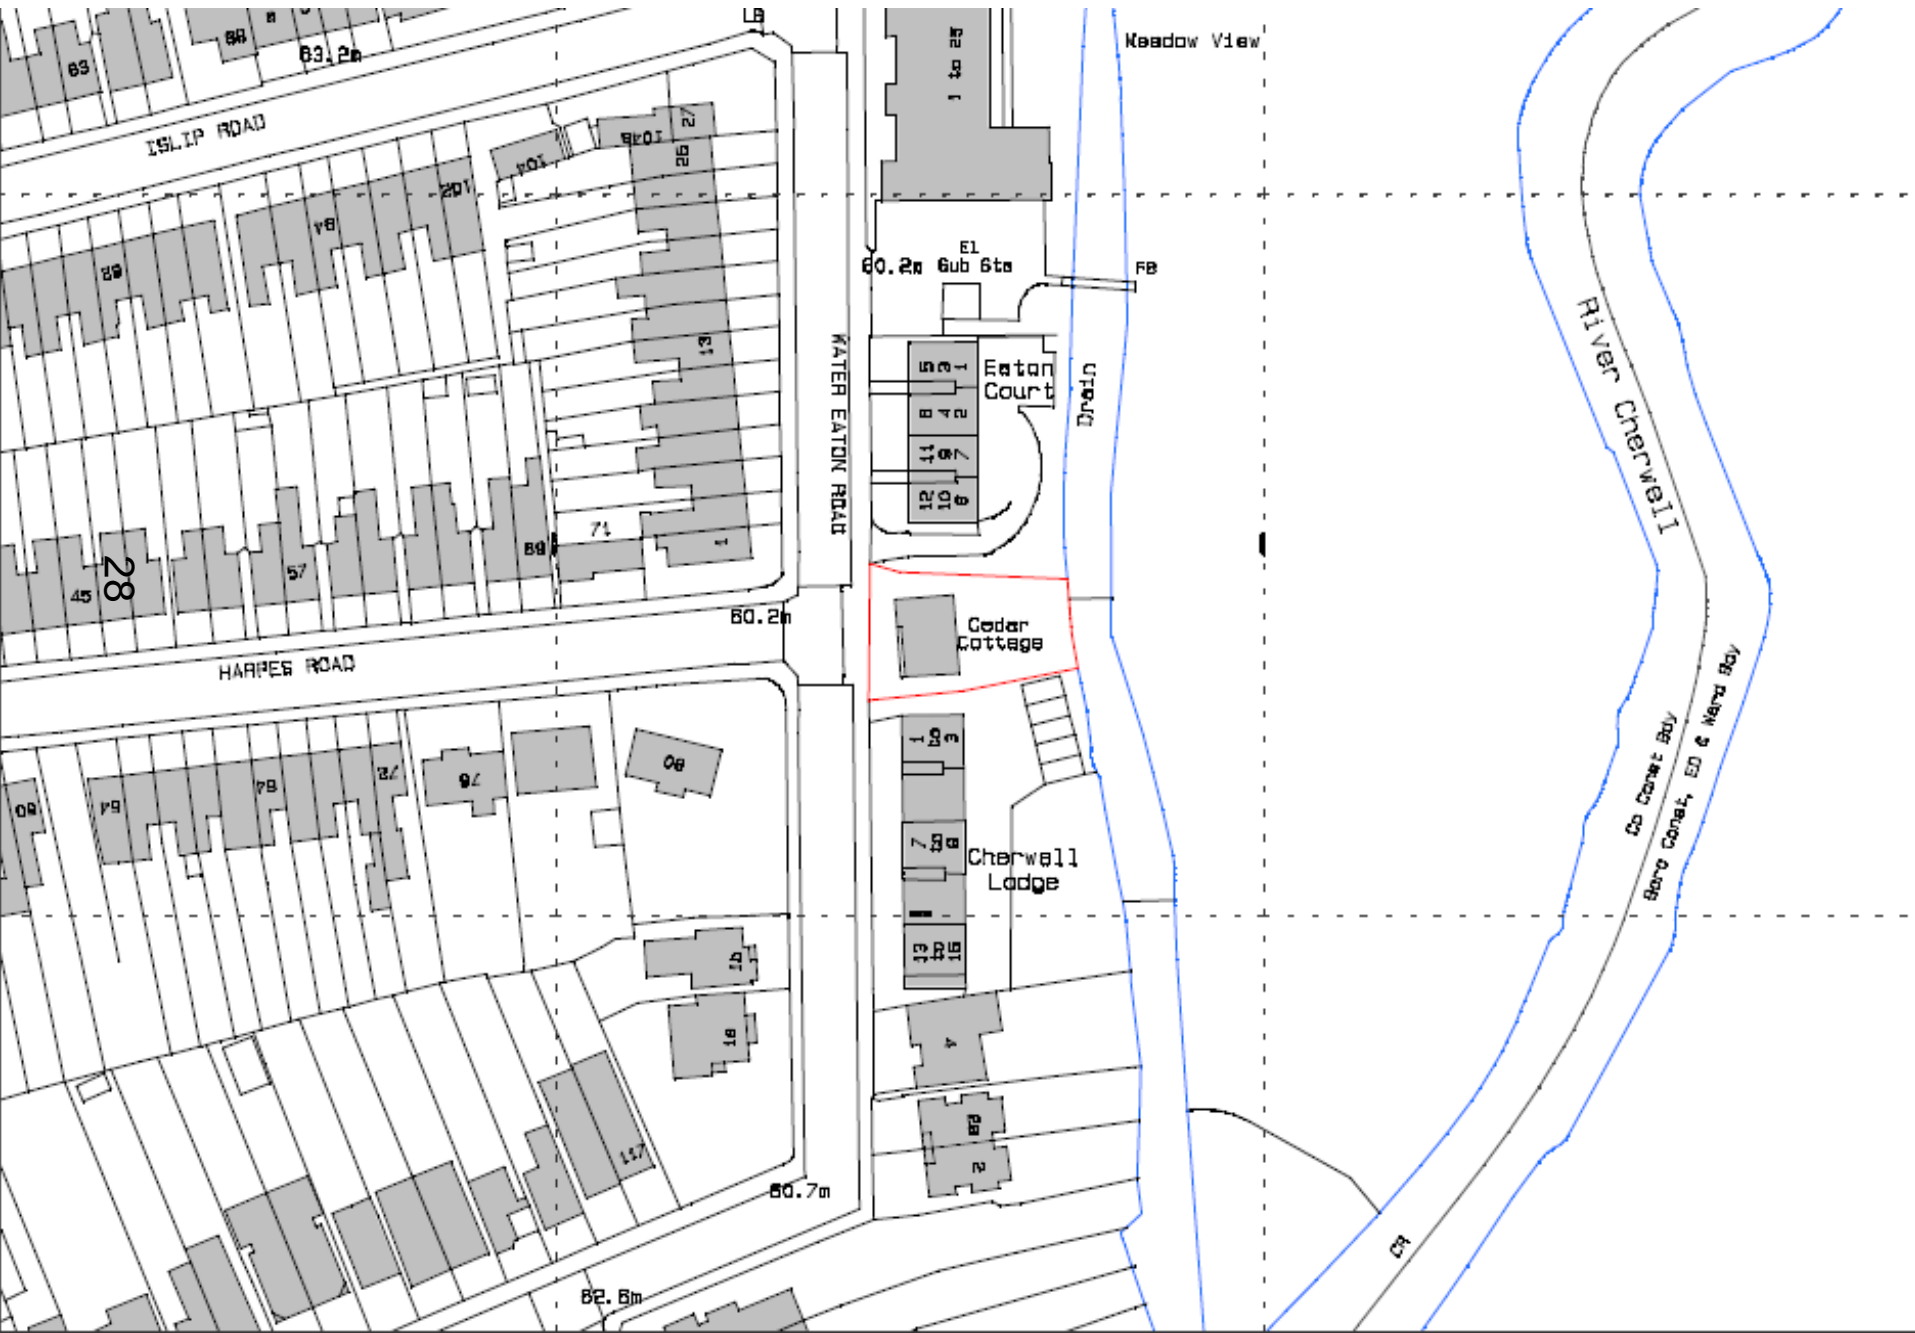


Location plan




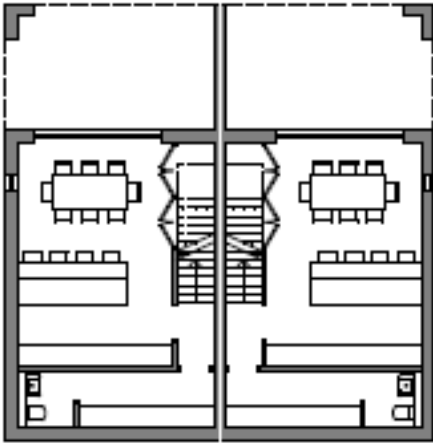

LOWER GROUND FLOOR PLAN

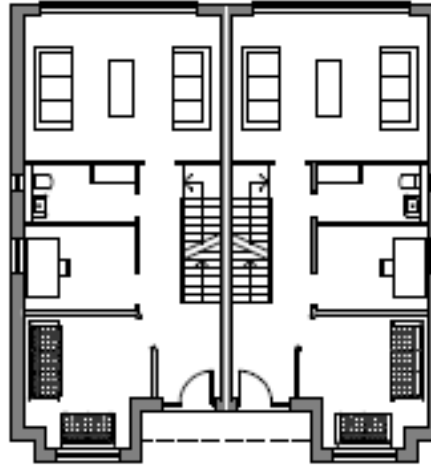


GROUND FLOOR PLAN

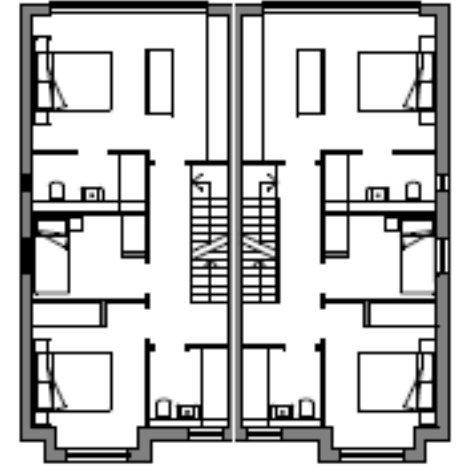


FIRST FLOOR PLAN

29

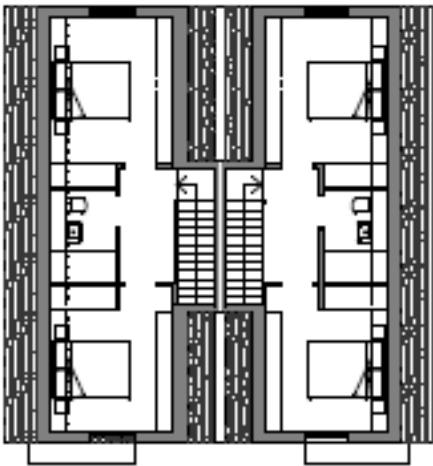



SECOND FLOOR PLAN

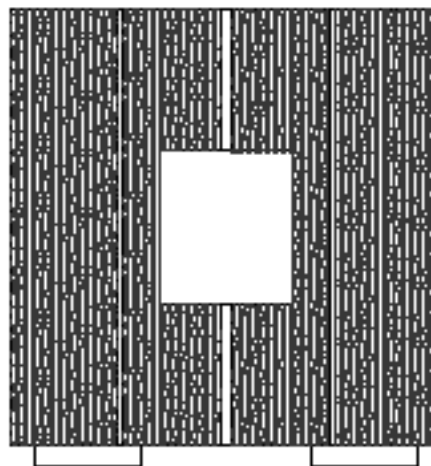


ROOF PLAN

Proposed floor plans


Proposed elevations

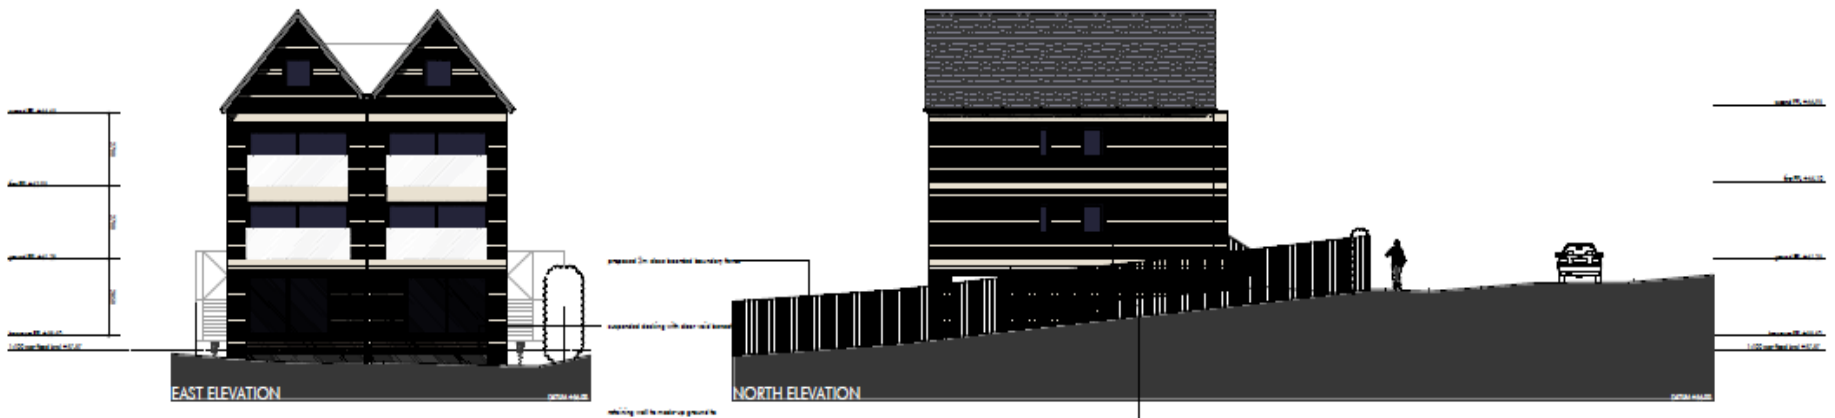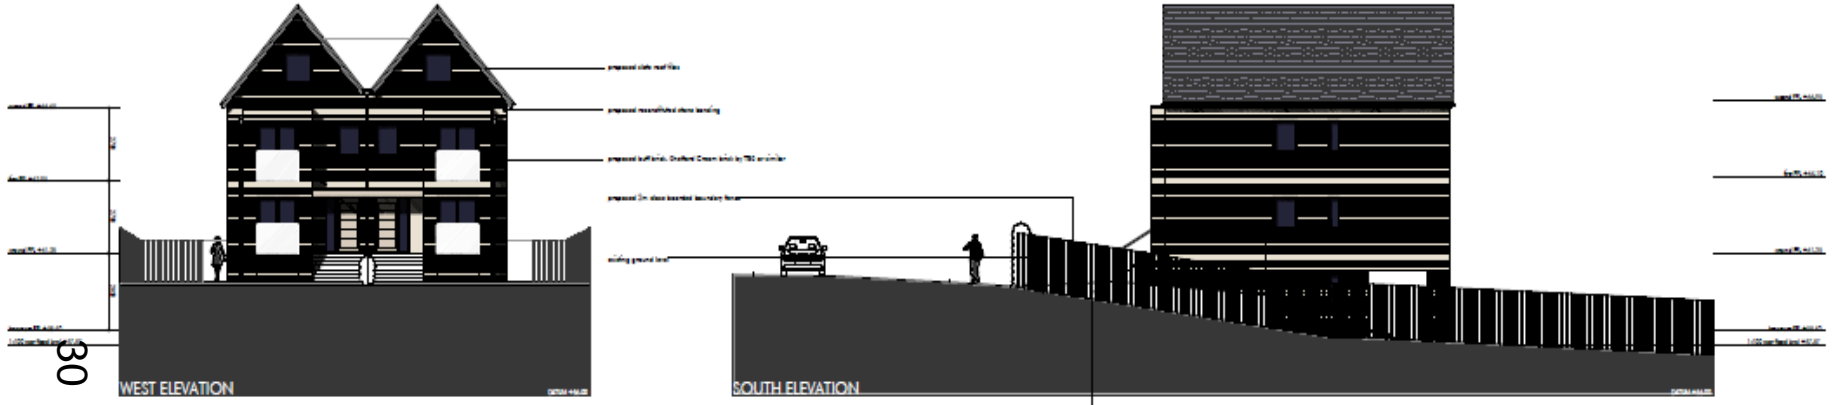


Proposed Bin and Cycle Store

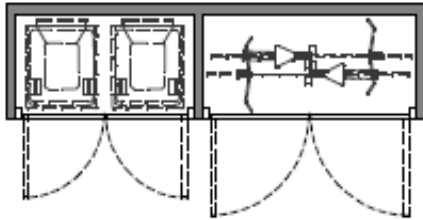


PLAN

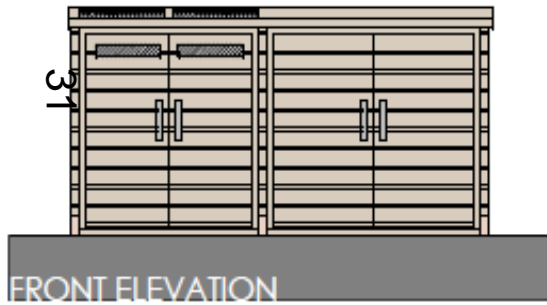


FRONT ELEVATION

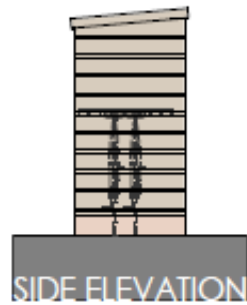


SIDE ELEVATION

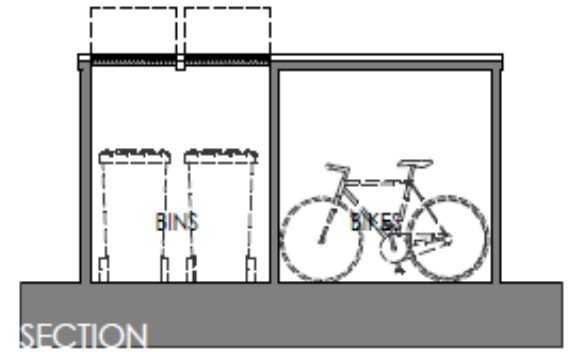

SECTION


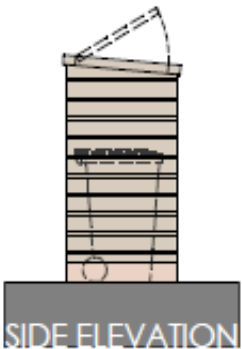


SIDE ELEVATION

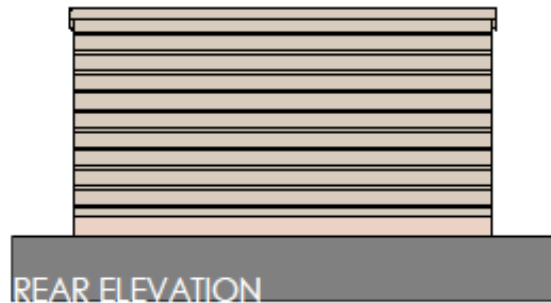


REAR ELEVATION

Proposed
site plan,
section and
street
elevation

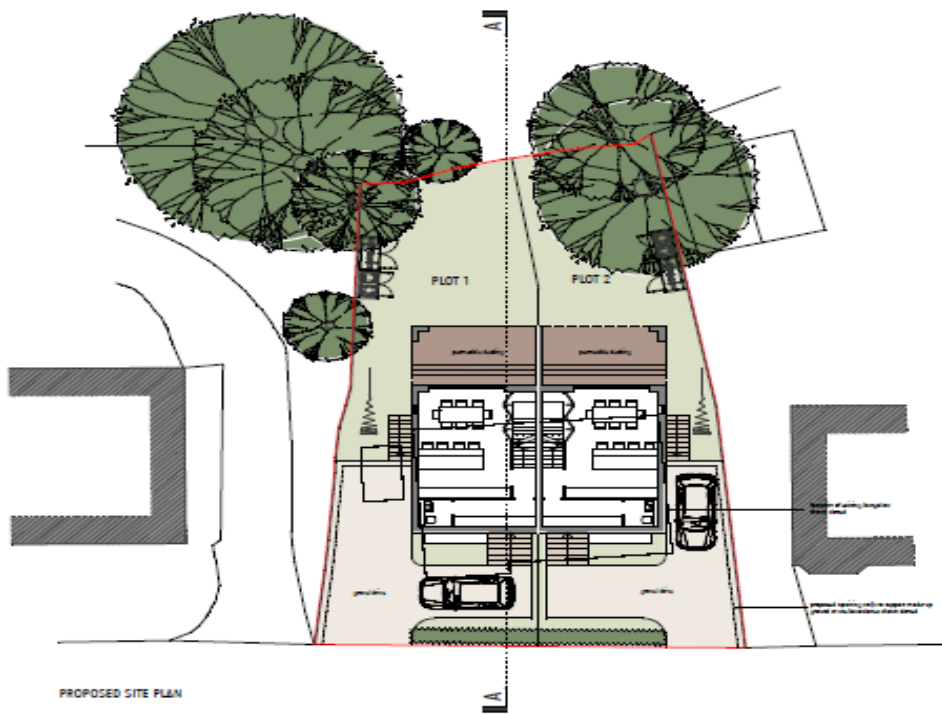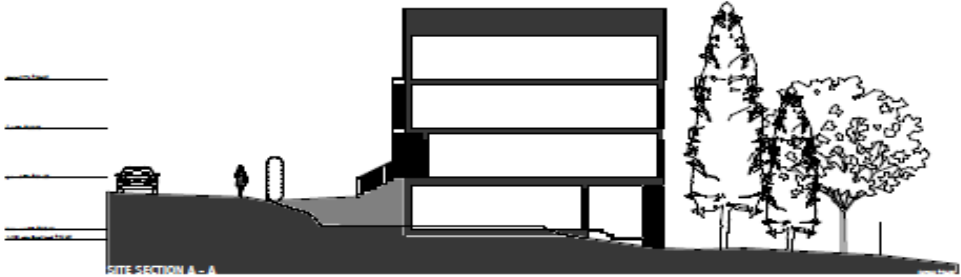

Proposed Site section

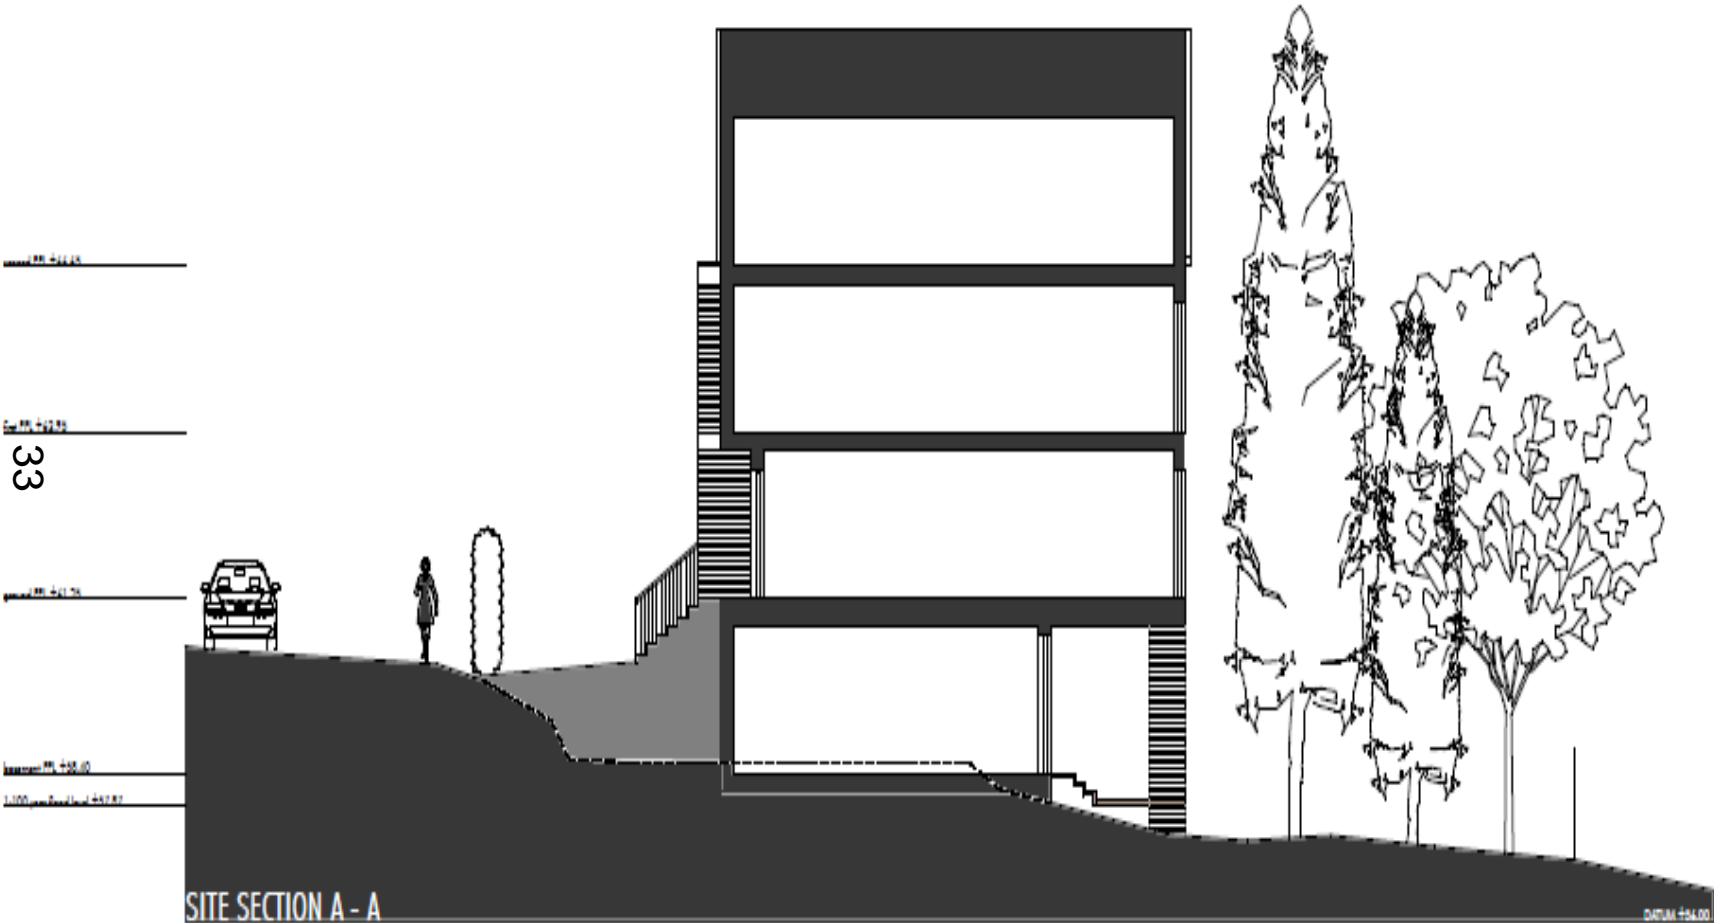

Proposed street elevation

