


Appendix B

Proposed location of second bridge

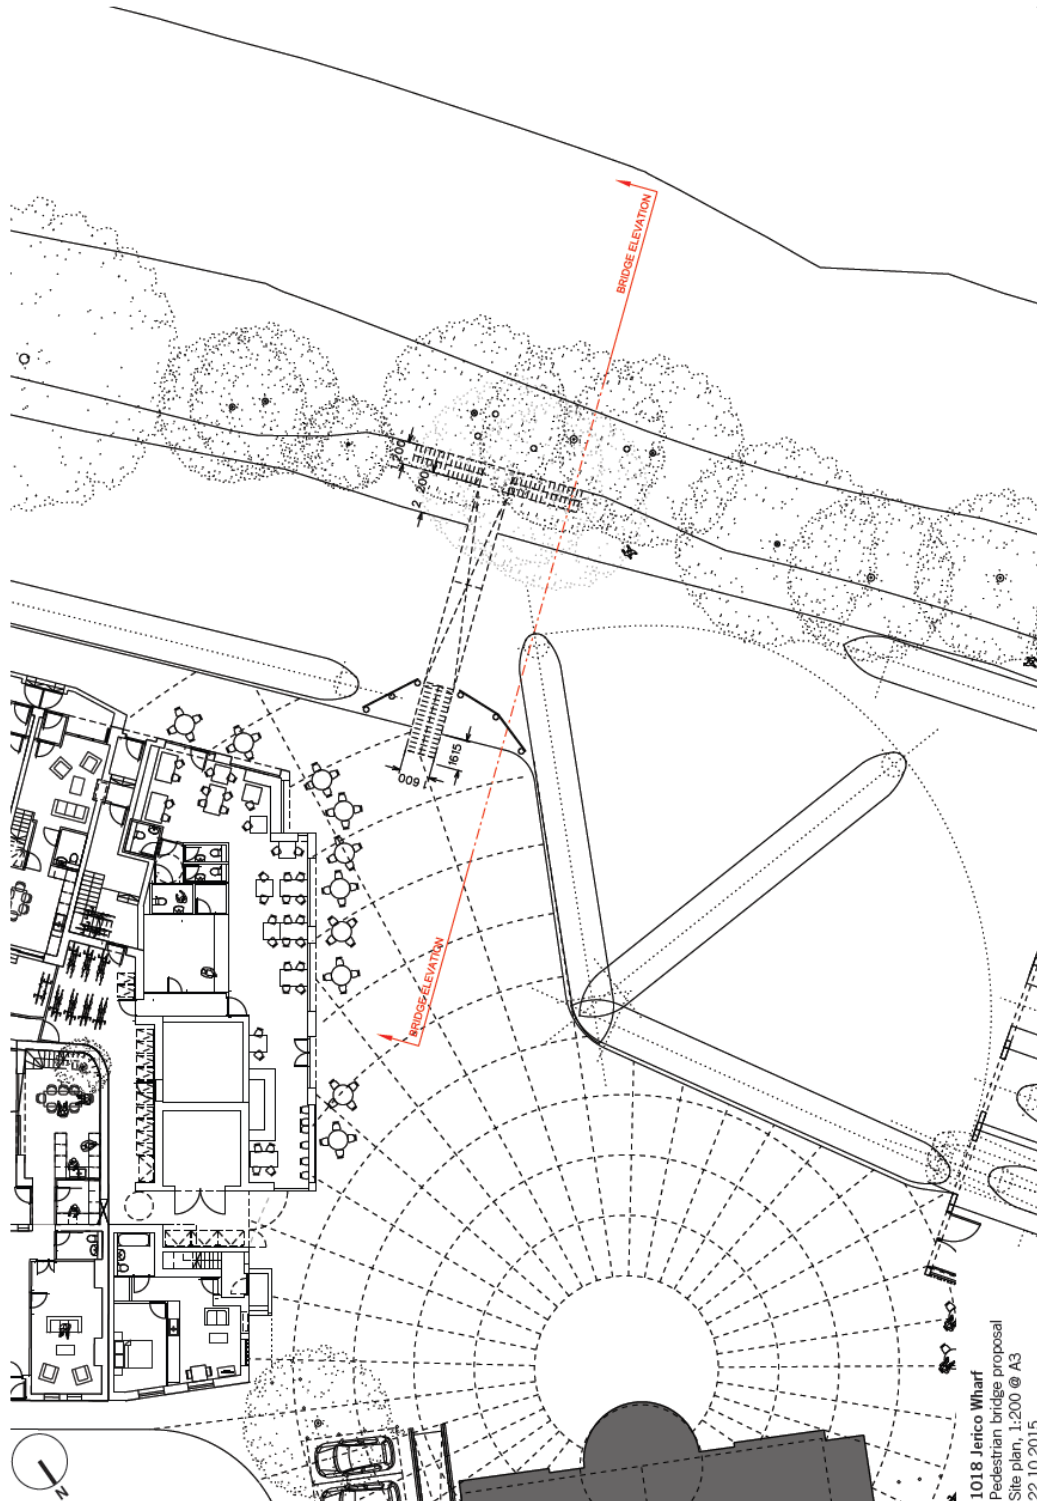

This page is intentionally left blank