


Welcome to the East Area Planning Committee

- This planning committee meeting is held in public but it is not a public meeting.
- There will be an opportunity for the public to address the committee on each application.
- 69 • If you wish to speak for or against a planning application, you need to have either requested it in advance, or hand in one of the available speaker forms, or speak to the clerk.
- Information on meeting protocol and conduct at the committee is set out in the Code of Practice.
- This is in the committee agenda just before the first planning application report.

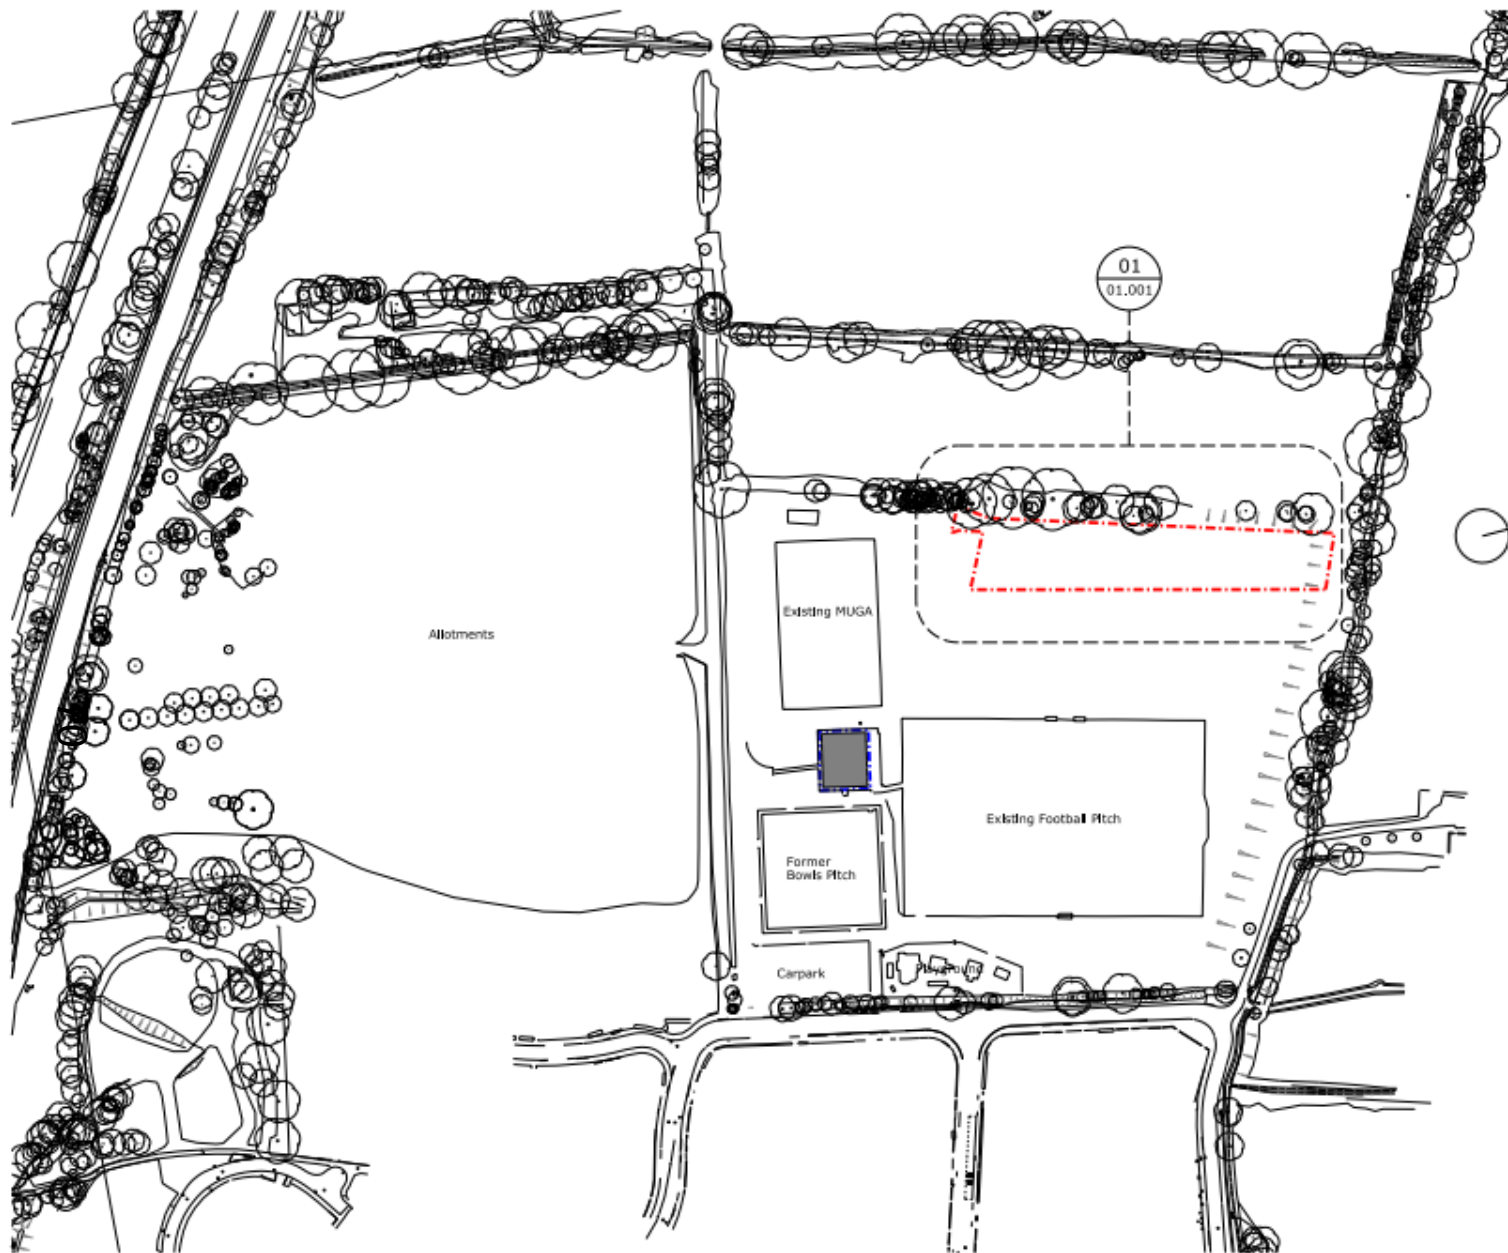

- Proposed Site Boundary
- Existing Sports Pavilion

Site Location Plan

www.oxford.gov.uk





Existing Pavilion





Site panorama showing existing pavilion, MUGA and pitches

72






Proposed Site Plan


www.oxford.gov.uk



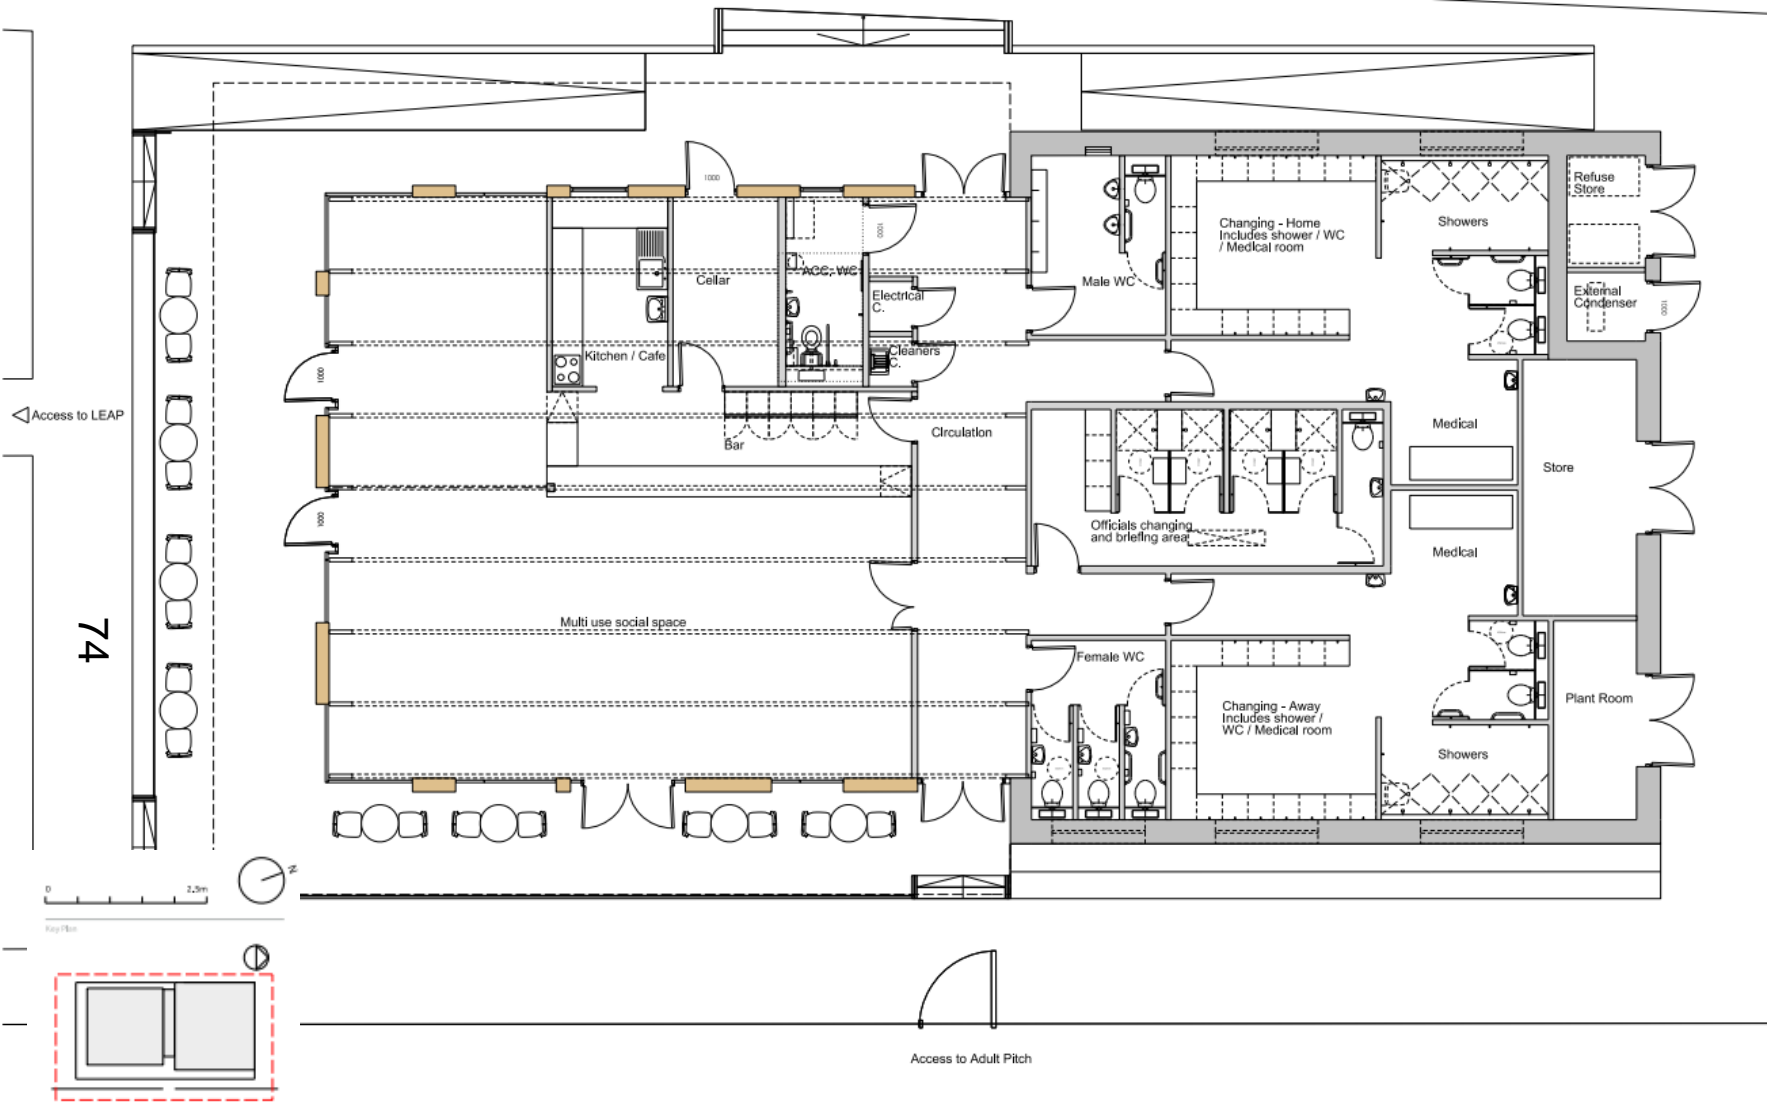


- Key
- Proposed Gablon Construction
 - Proposed Timber Construction
 - Proposed SIP Construction
 - Extent of Roof Above

Proposed Ground Floor Plan

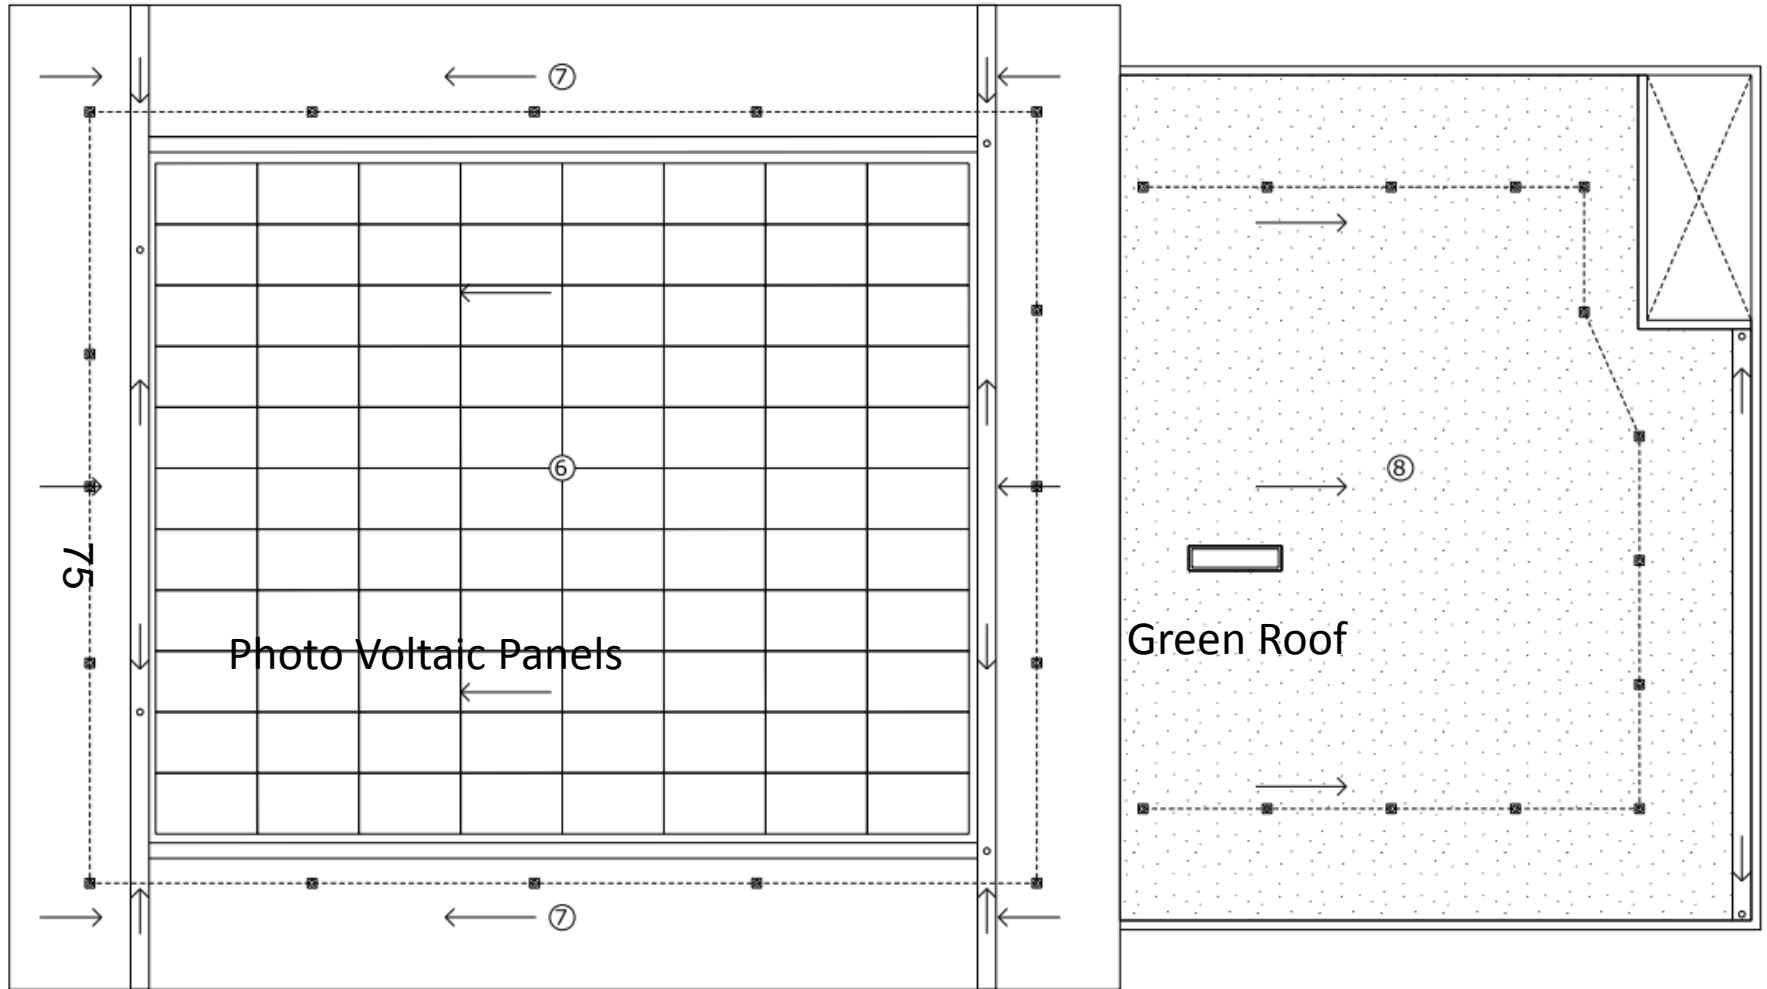

Proposed Roof Plan

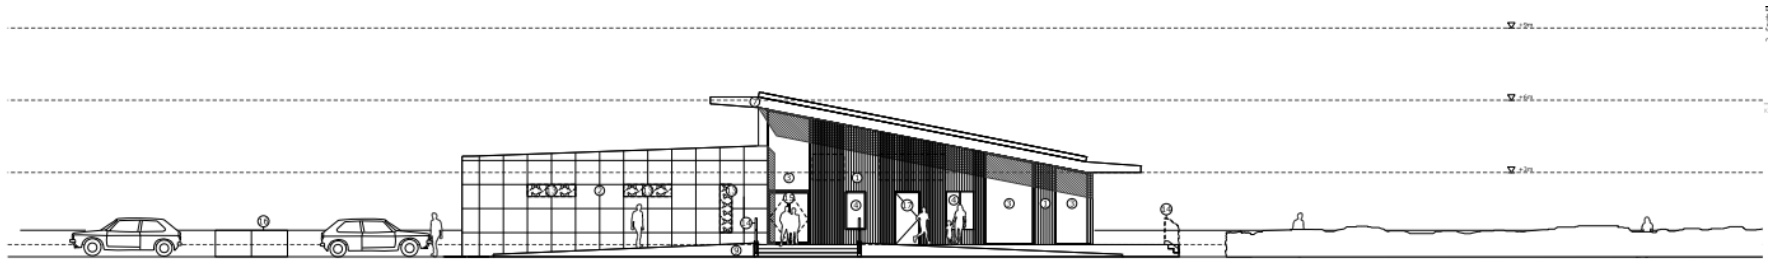


1 West Elevation




2 South Elevation

Proposed West and South Elevations

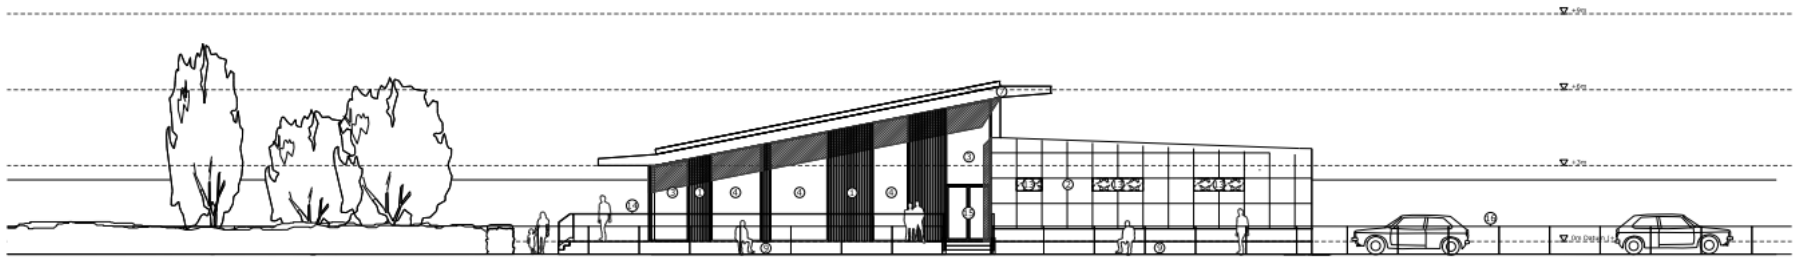

3 East Elevation

77

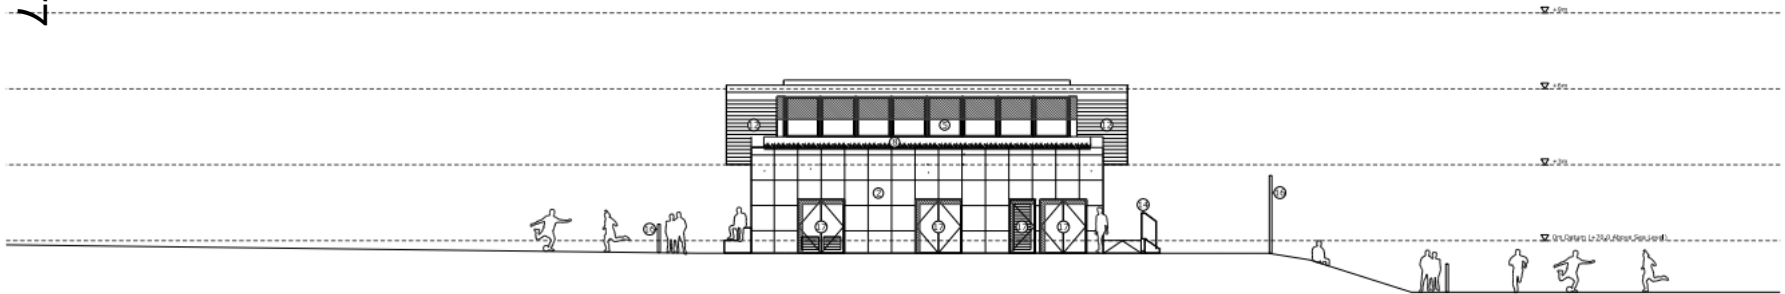

4 North Elevation

Proposed East and North Elevations



View towards the pavilion from the Primary Street