

Welcome to the West Area Planning Committee

- This planning committee meeting is held in public but it is not a public meeting.
- Members of the public can speak to the committee for or against applications on the agenda for up to five minutes.
- If you wish to speak, you must register before the meeting starts. You can ask the clerk to add your name to the speakers' list if you did not register beforehand.
- Information on meeting protocol and conduct at the committee is set out in the Code of Practice in the agenda. Copies are available.

23 Thorncliffe Road 16/02424/FUL

ov.uk



82

Front view of no.23



Rear View of No.23

ov.uk



Rear elevation of no.23

iv.uk



84




Site Location plan

85



OS PLAN 1/1250


Site plan - proposed

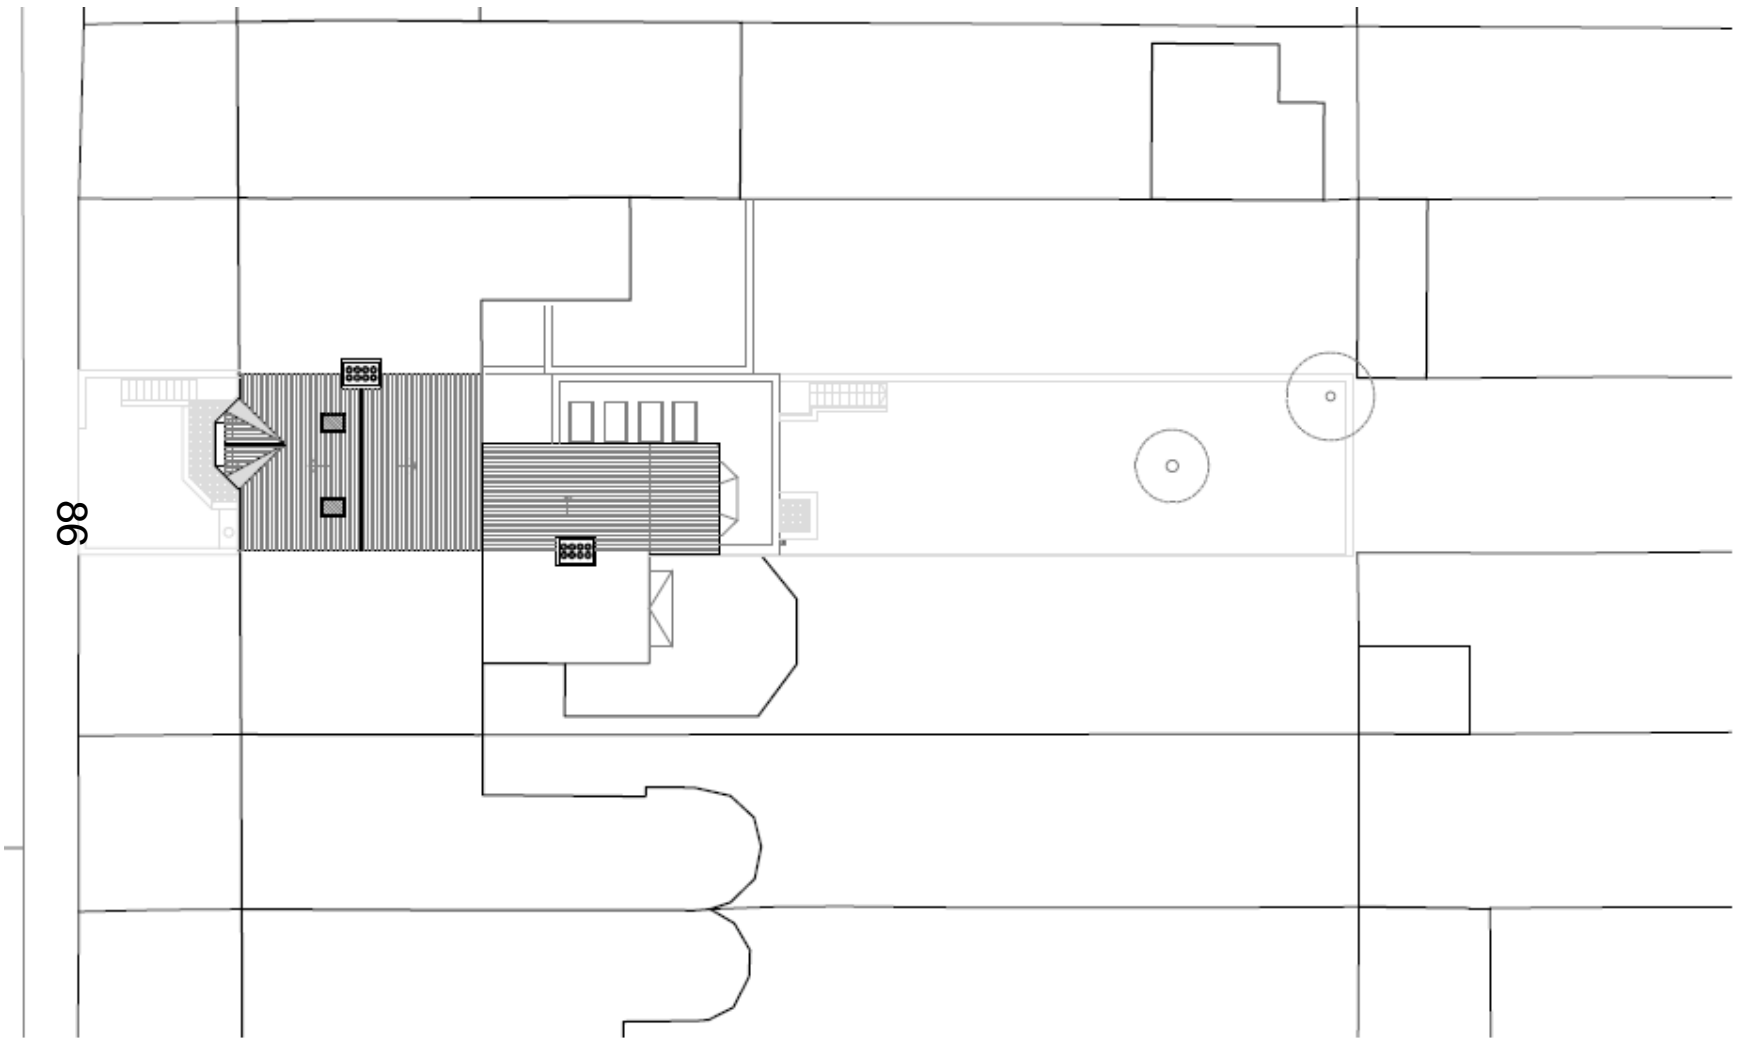

SITE PLAN AS PROPOSED 1/200

Floor plans and section - proposed


v.uk

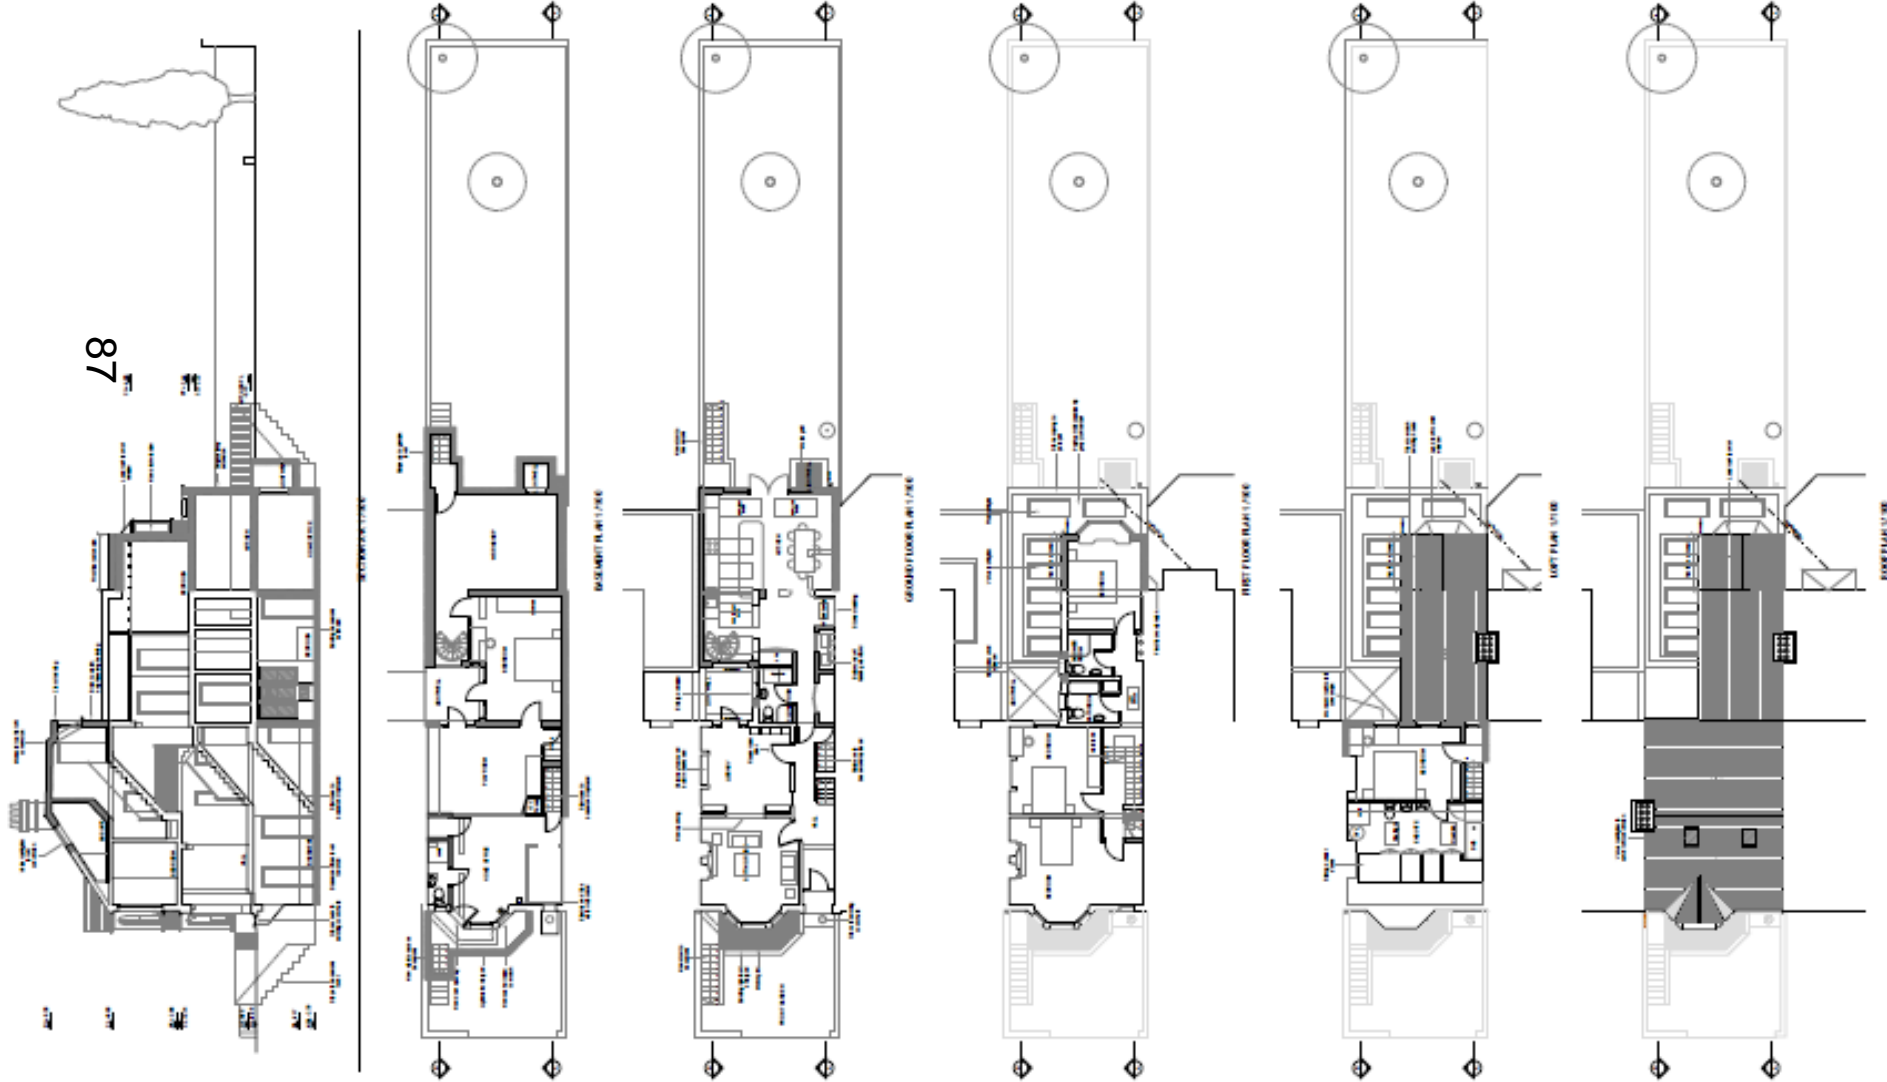


Section and elevations – Proposed




09

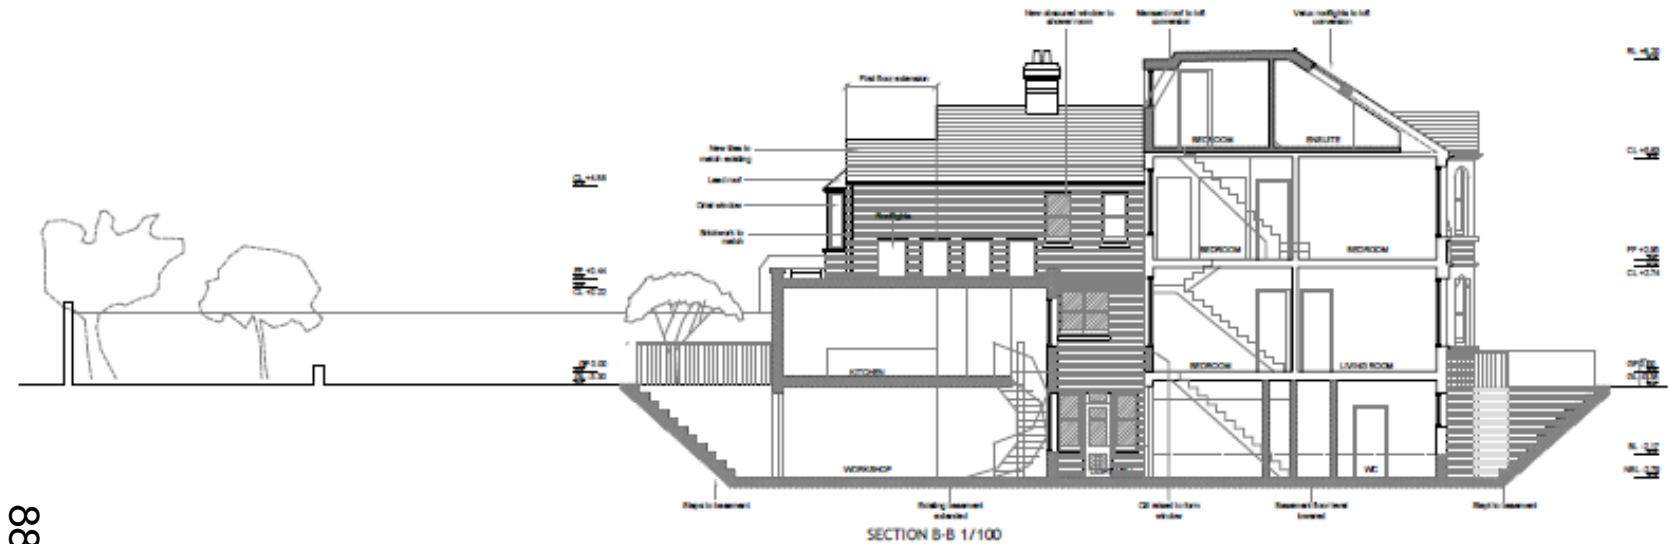

08

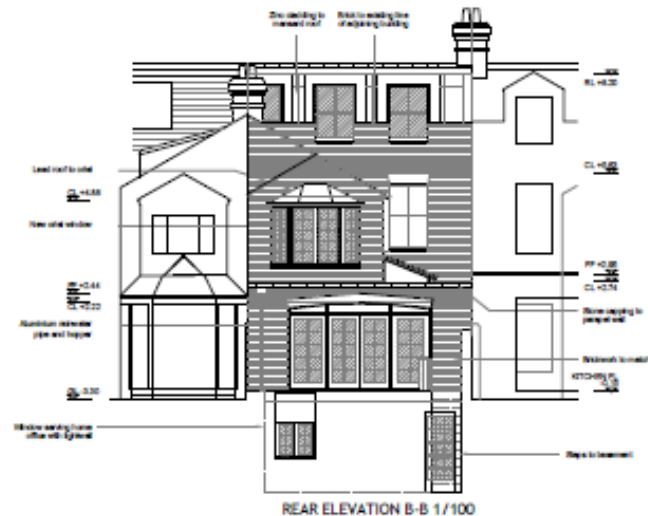


Rear elevation – proposed

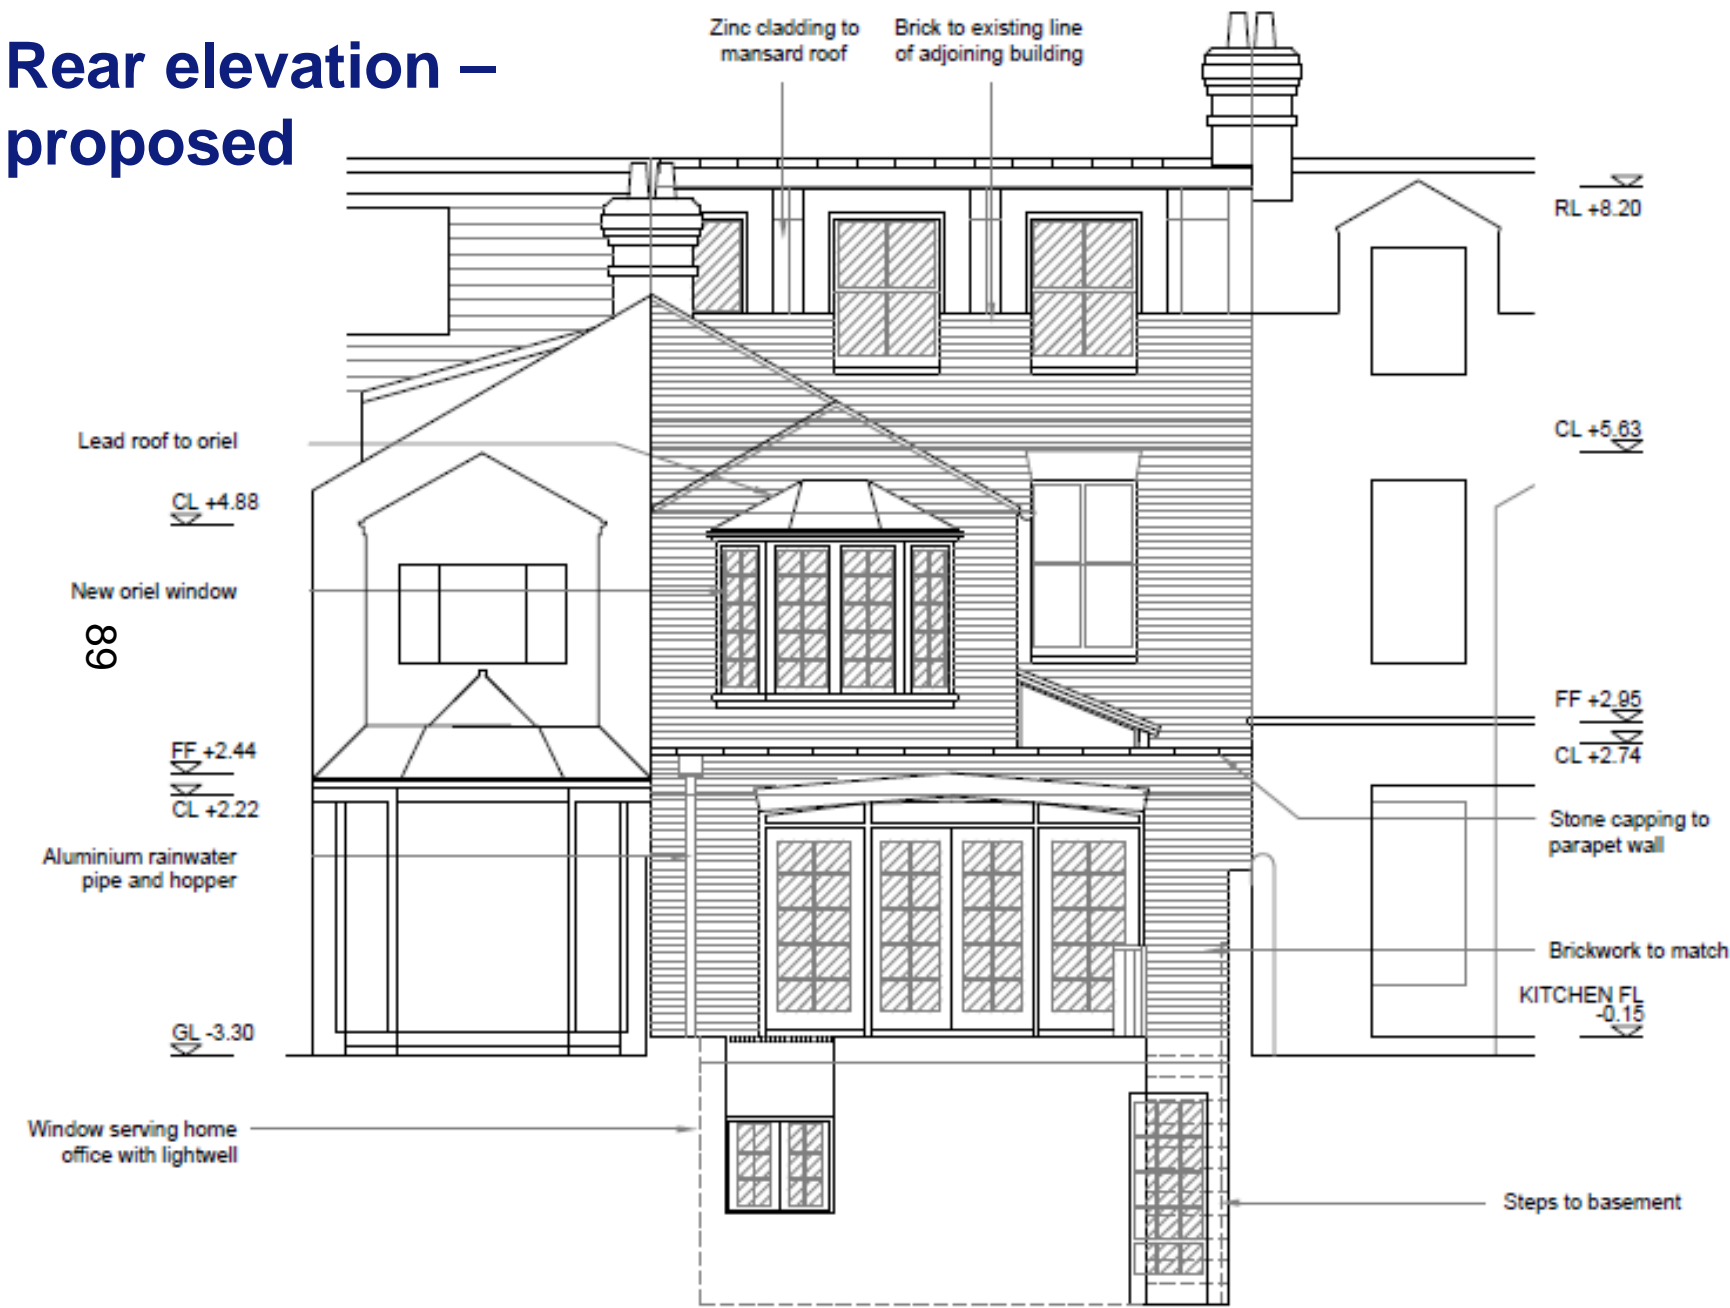


REAR ELEVATION B-B 1/100


Roof and floor plans – proposed

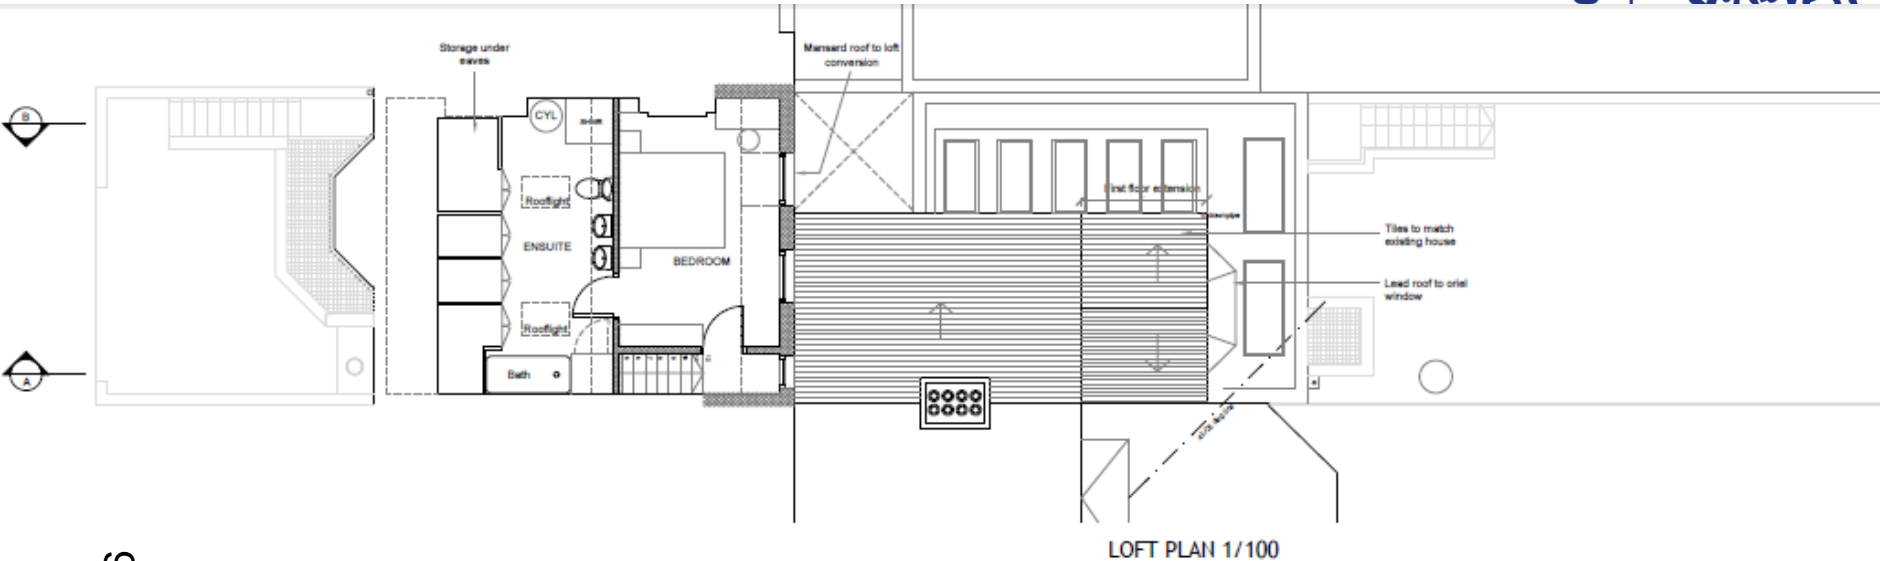

06

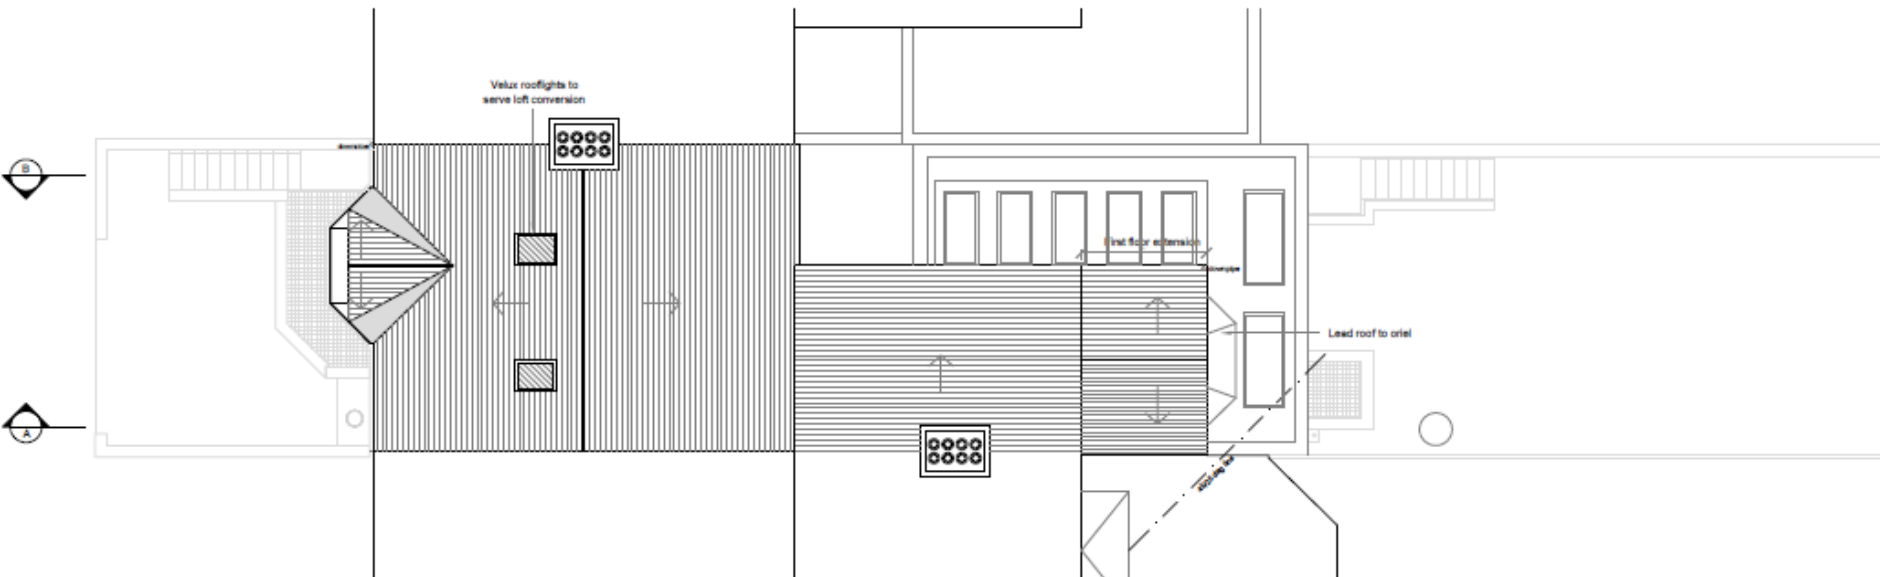

Section showing basement - proposed

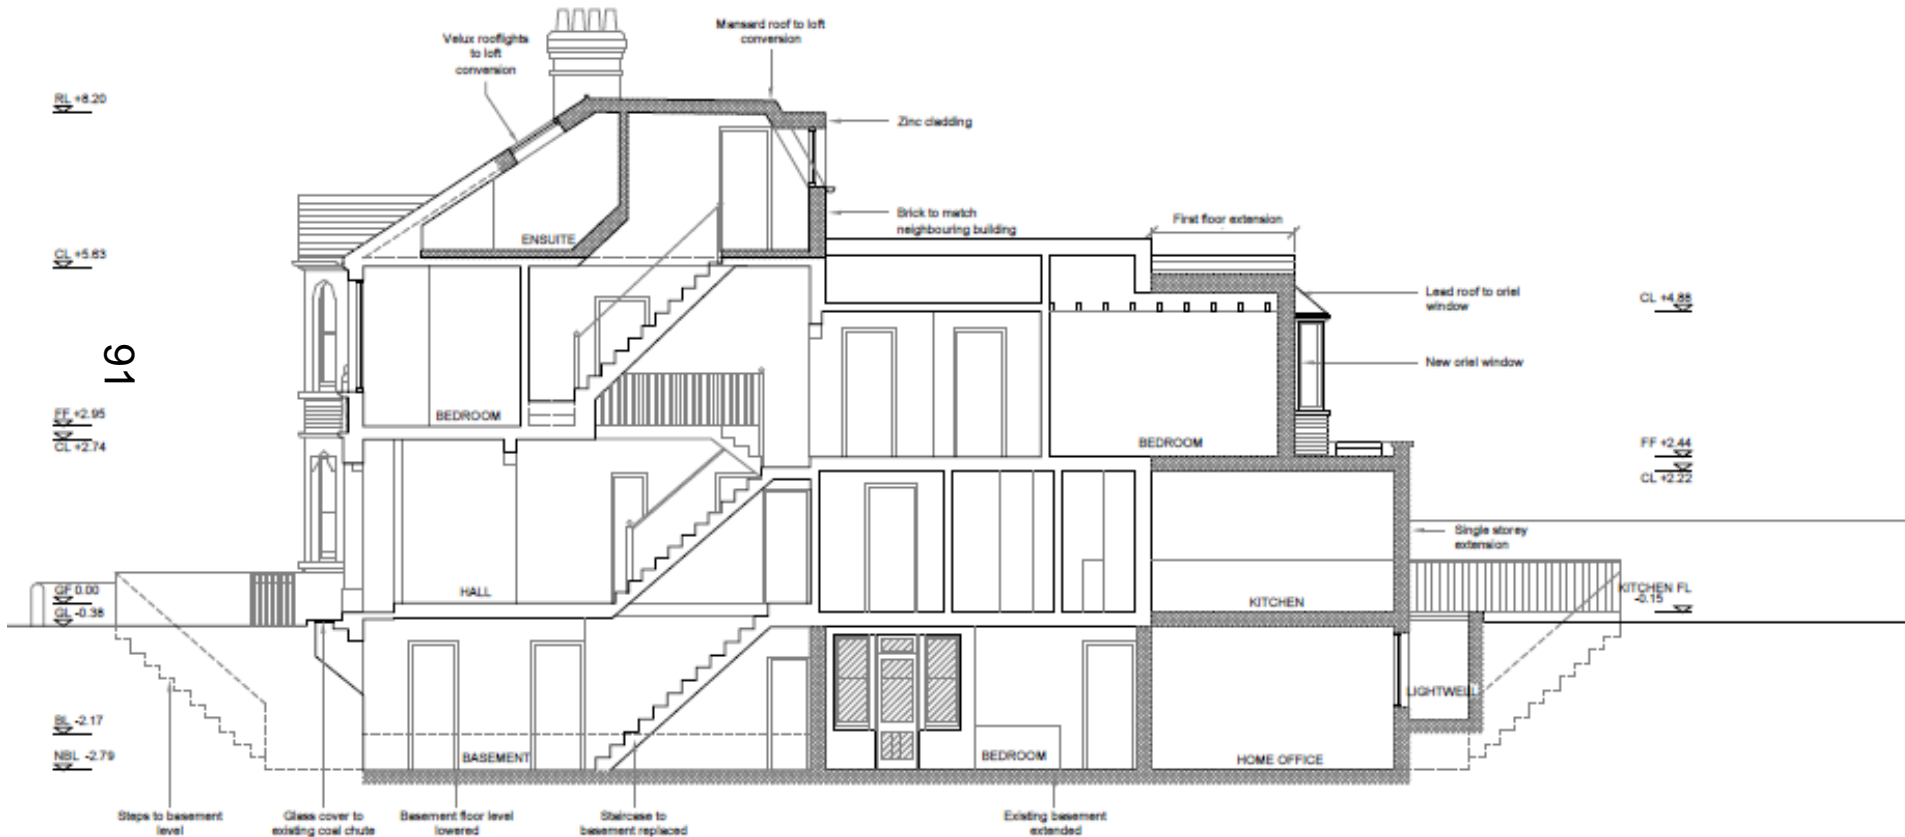

This page is intentionally left blank