

West Area Planning Committee Presentation

17/03330/FUL

51

**New College & New College School,
Savile Road;**

Drawings for

- **Whole Site**
- **Main Quad Building**



Proposed Ground Floor Plan



KEY PLAN










DRAWING TITLE
 Proposed Site Plan - Level 00

DRAWING NUMBER
 201_ZZ_PL11_03

REVISION

NO.	DATE
1	15/10/17


SCALE
 1:200 @ A1
 1:400 @ A0

DRAWN BY
 DM

CHECKED BY
 MB/FFB



Proposed Roof Plan

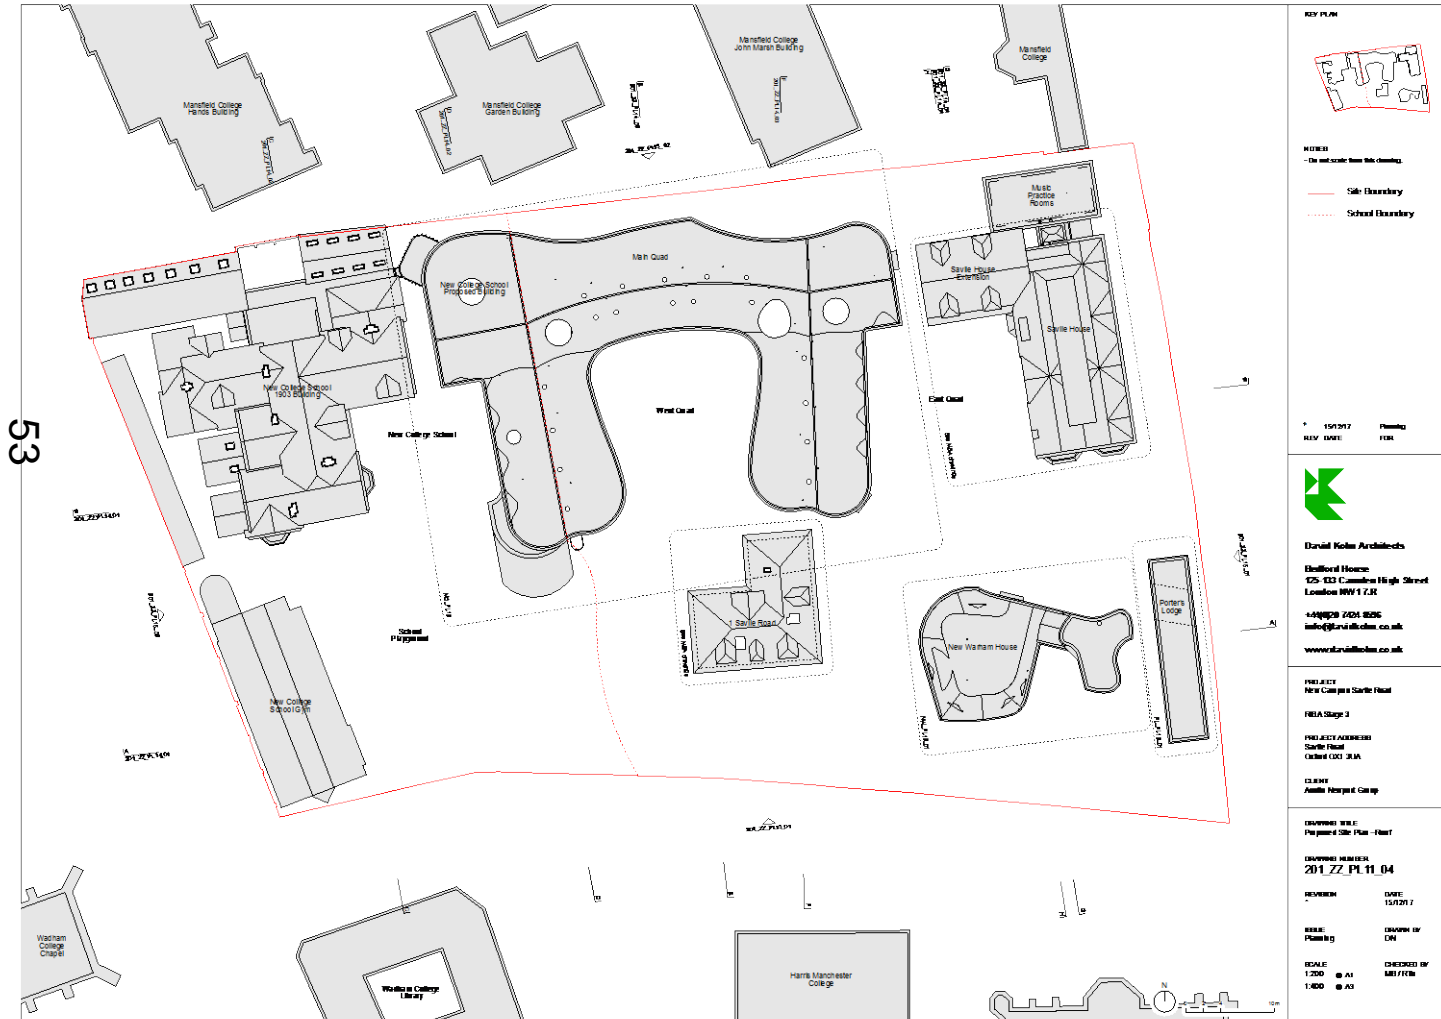

53

KEY PLAN

NOTES
 - Do not scale from this drawing.

— Site Boundary
 - - - - School Boundary

* 15/2017 Planning
 REV DATE FOR

David Kohn Architects
 Bedford House
 125-133 Camden High Street
 London NW1 7JH
 +44(0)20 2424 8206
 info@davidkohn.co.uk
 www.davidkohn.co.uk

PROJECT





DRAWING NUMBER
 2017.ZZ.PL11.04

REVISION **DATE**
 15/2017

SCALE **DRAWN BY**
 1:200 @ AS

CHECKED BY
 MB/PCB @ AS




Proposed Site Section

54



Section AA

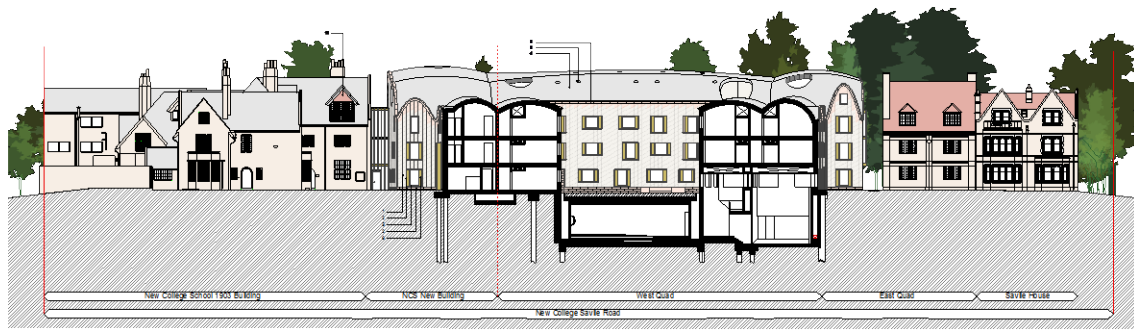

Section BB

KEY PLAN



NOTES

- Do not scale: from this drawing.
- Site Boundary
- - - - - School Boundary

MATERIALS

- to match existing on road elevations









DRAWING TITLE
 Proposed Site Sections - AA/BB

DRAWING NUMBER
 2017_27_P4_14_01

REVISED **DATE**
 - 15/12/17

SCALE **DRAWN BY**
 Planning DN

SCALE **CHECKED BY**
 1:200 @ A1 MB/104
 1:800 @ A0

 

Proposed Site Section

55



Section CC



Section DD

KEY PLAN



NOTES

- Do not scale from this drawing.

— Site Boundary

MATERIALS

1. Stone cladding
2. Stone base / surround
3. Stone parapet / cornice
4. Ceramic roof tiles
5. Metal window frames
6. Perforated metal vent panel
7. Metal rainwater downpipe
8. Metal framed roof light
9. Metal railing
10. Metal canopy

* 15/12/17 Planning
REV DATE FOR



David Kohn Architects

Bedford House
125-133 Crumden High Street
London NW1 7JR

+44(0)20 7424 8586
info@davidkohn.co.uk

www.davidkohn.co.uk

PROJECT
New Campus Savile Road

PROJECT ADDRESS
Savile Road
Oxford OX1 3JA

CLIENT
Austin Newport Group

RIBA Plan of Work
RIBA Stage 3

DRAWING TITLE
Proposed Site Sections - CC / DD

DRAWING NUMBER
201_ZZ_PL14_02

REVISION DATE
* 15/12/17

ISSUE DRAWN BY
Planning DN

SCALE CHECKED BY
1:200 @ A1 MB / RTU
1:400 @ A3

0 2 4 10m

Proposed Site Section

56



Section EE



Section FF

KEY PLAN



NOTES

- Do not scale from this drawing.

— Site Boundary

* 15/12/17 Planning
REV DATE FOR



David Kohn Architects

Bedford House
125-133 Crumden High Street
London NW1 7JR
+44(0)20 7424 8586
info@davidkohn.co.uk
www.davidkohn.co.uk

PROJECT

New Campus Savile Road
PROJECT ADDRESS
Savile Road
Oxford OX1 3JA

CLIENT
Austin Newport Group

RIBA Plan of Work
RIBA Stage 3

DRAWING TITLE
Proposed Site Sections - EE / FF

DRAWING NUMBER
201_ZZ_PL14_03

REVISION DATE
* 15/12/17

ISSUE DRAWN BY
Planning DN

SCALE CHECKED BY
1:200 @ A1 MB / RTU
1:400 @ A3



Proposed Site Section

57



Section GG



Section HH

KEY PLAN



NOTES

- Do not scale from this drawing.

— Site Boundary

* 15/12/17 Planning
REV DATE FOR



David Kohn Architects

Bedford House
125-131 Camden High Street
London NW1 7JR

+44(0)20 7424 8596
info@davidkohn.co.uk

www.davidkohn.co.uk

PROJECT
New Campus Savile Road

PROJECT ADDRESS
Savile Road
Oxford OX1 3UA

CLIENT
Austin Newport Group

RIBA Plan of Work
RIBA Stage 3

DRAWING TITLE
Proposed Site Sections - GG / HH

DRAWING NUMBER
201_ZZ_PL14_04

REVISION	DATE
*	15/12/17

ISSUE	DRAWN BY
Planning	DN

SCALE	CHECKED BY
1:200 @ A1	MB / RTJ
1:400 @ A3	

Proposed Site Elevation

58




Proposed Site Elevation

59





New College School and Main Quad

Basement Plan

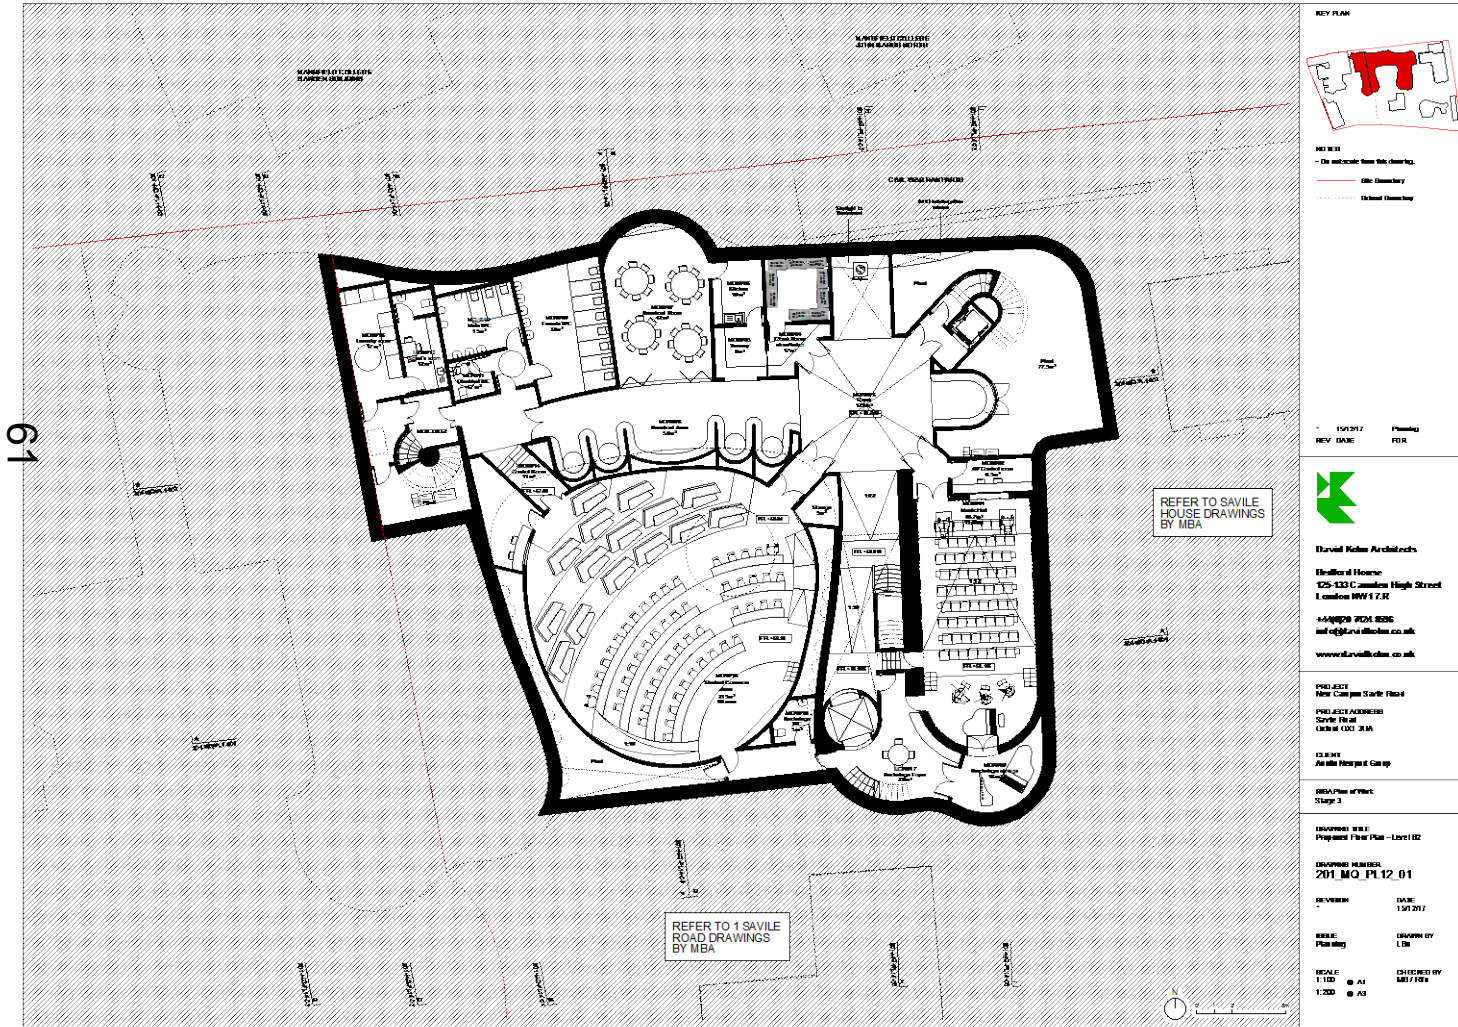

Mezzanine Plan

62

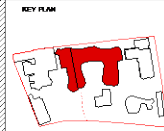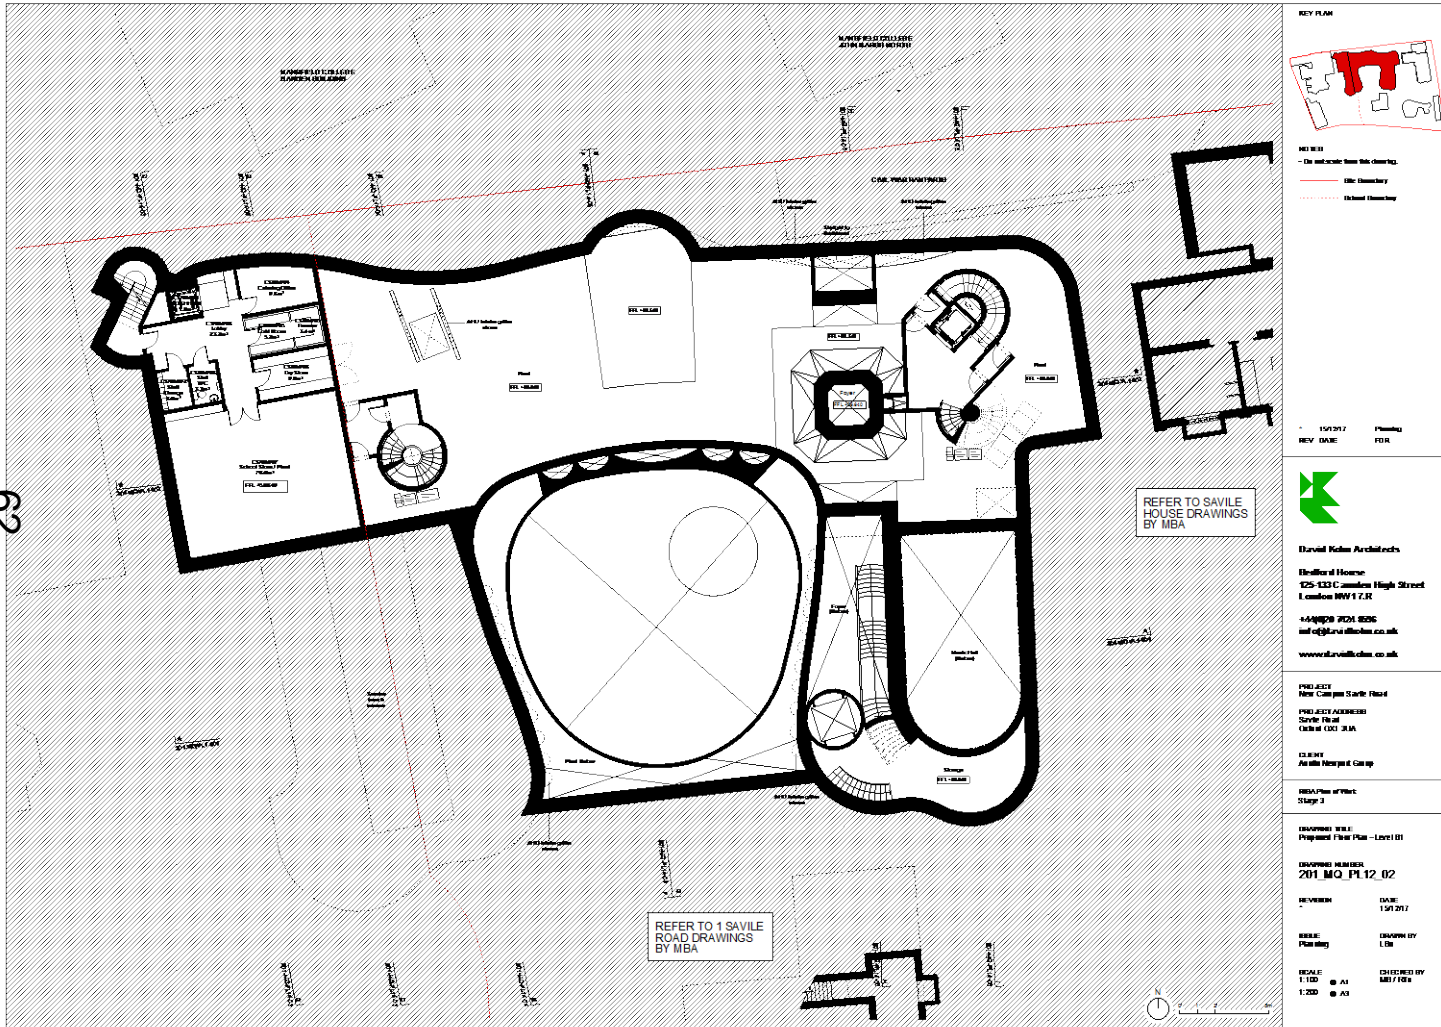

KEY PLAN

MEZ PLAN






 Stage 3

DRAWING TITLE
 Proposed Floor Plan - Level 01
DRAWING NUMBER
 201_MQ_PL12_02
REVISION **DATE**
 15/12/17
SCALE **DRAWN BY**
 Planning LBN
SCALE **CHECKED BY**
 1:100 @ A1 MBJ / FOR
 1:200 @ A3



Ground Floor Plan

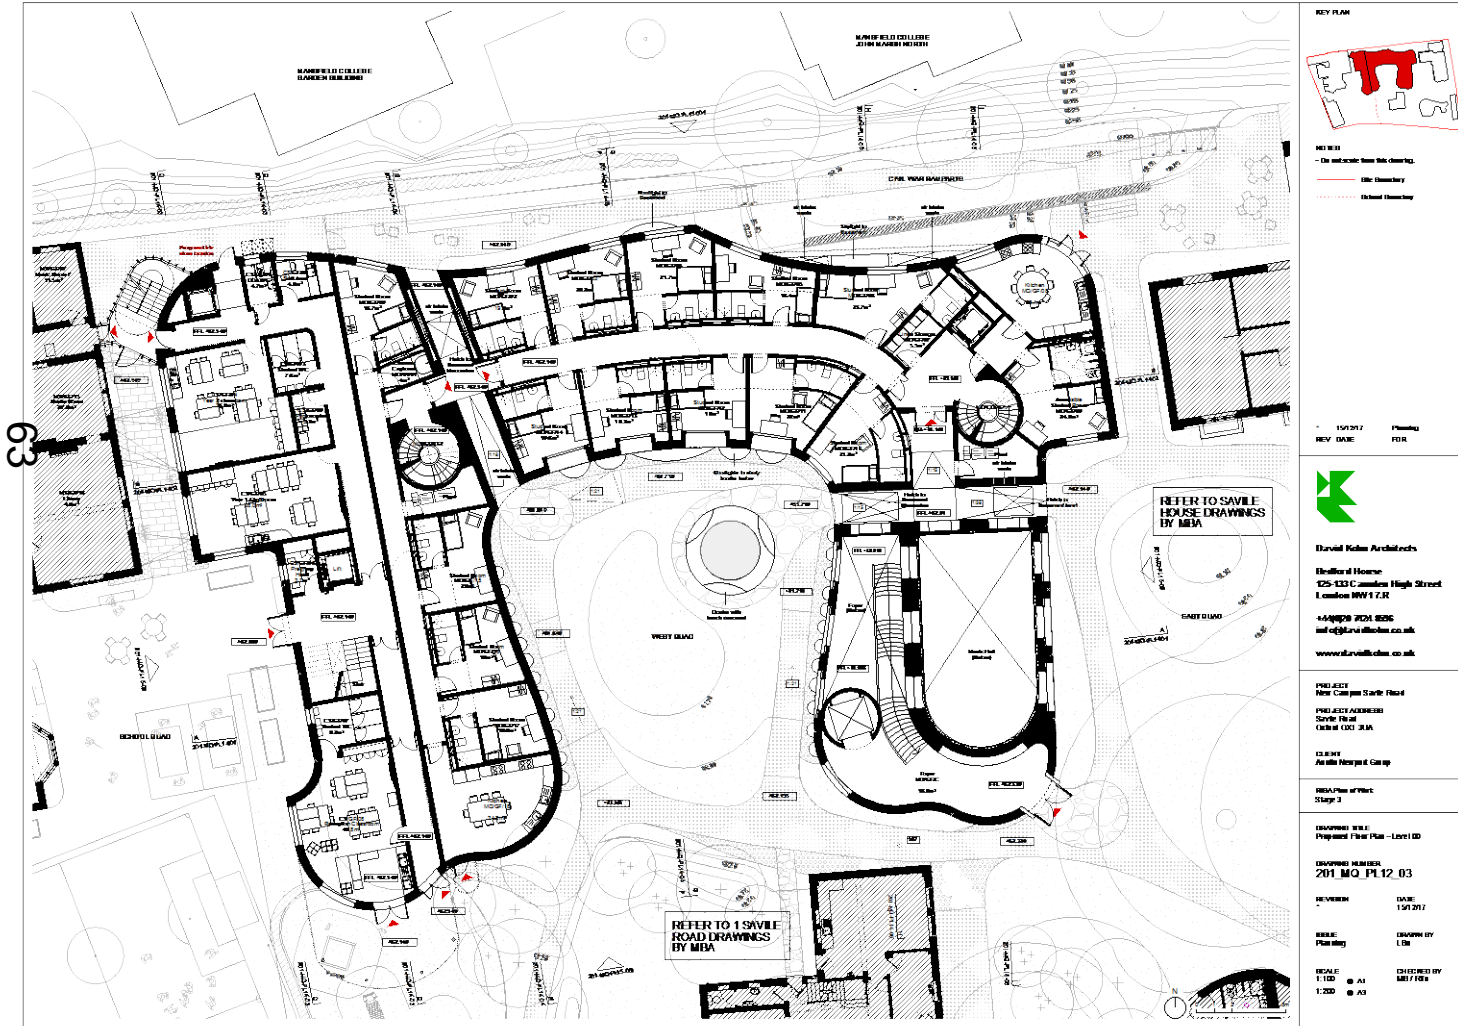













DRAWING NUMBER
 201_MQ_PL12_03

REVISION DATE
 15/12/17

SCALE DRAWN BY
 1:100 Planning LBN
 1:200 AS


CHECKED BY
 MBF/FR



First Floor Plan



Second Floor Plan

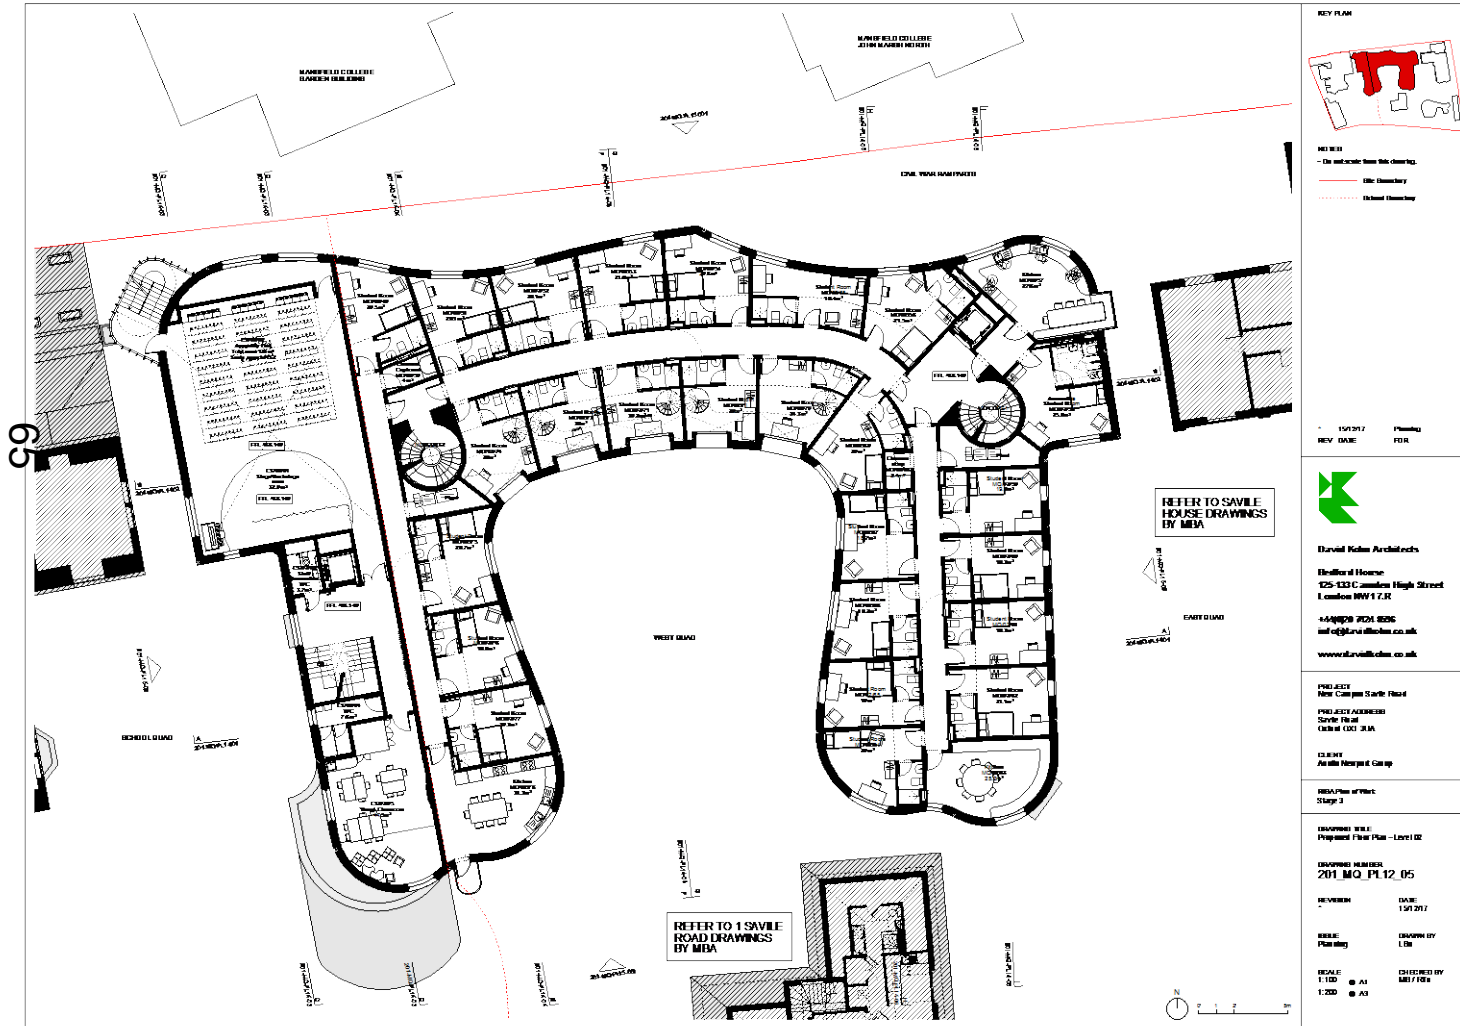

KEY PLAN

NOTES

- On site/over from site clearing.
- Site Boundary
- External Boundary

15/01/17	Planning
REV. DATE	FOR

David Kohn Architects







NO. REVISED	DATE

REVISION


Planning	DRAWN BY
	LDK

SCALE

1:100	A1	CHECKED BY
1:200	A3	MBJ/FR



Third Floor Plan

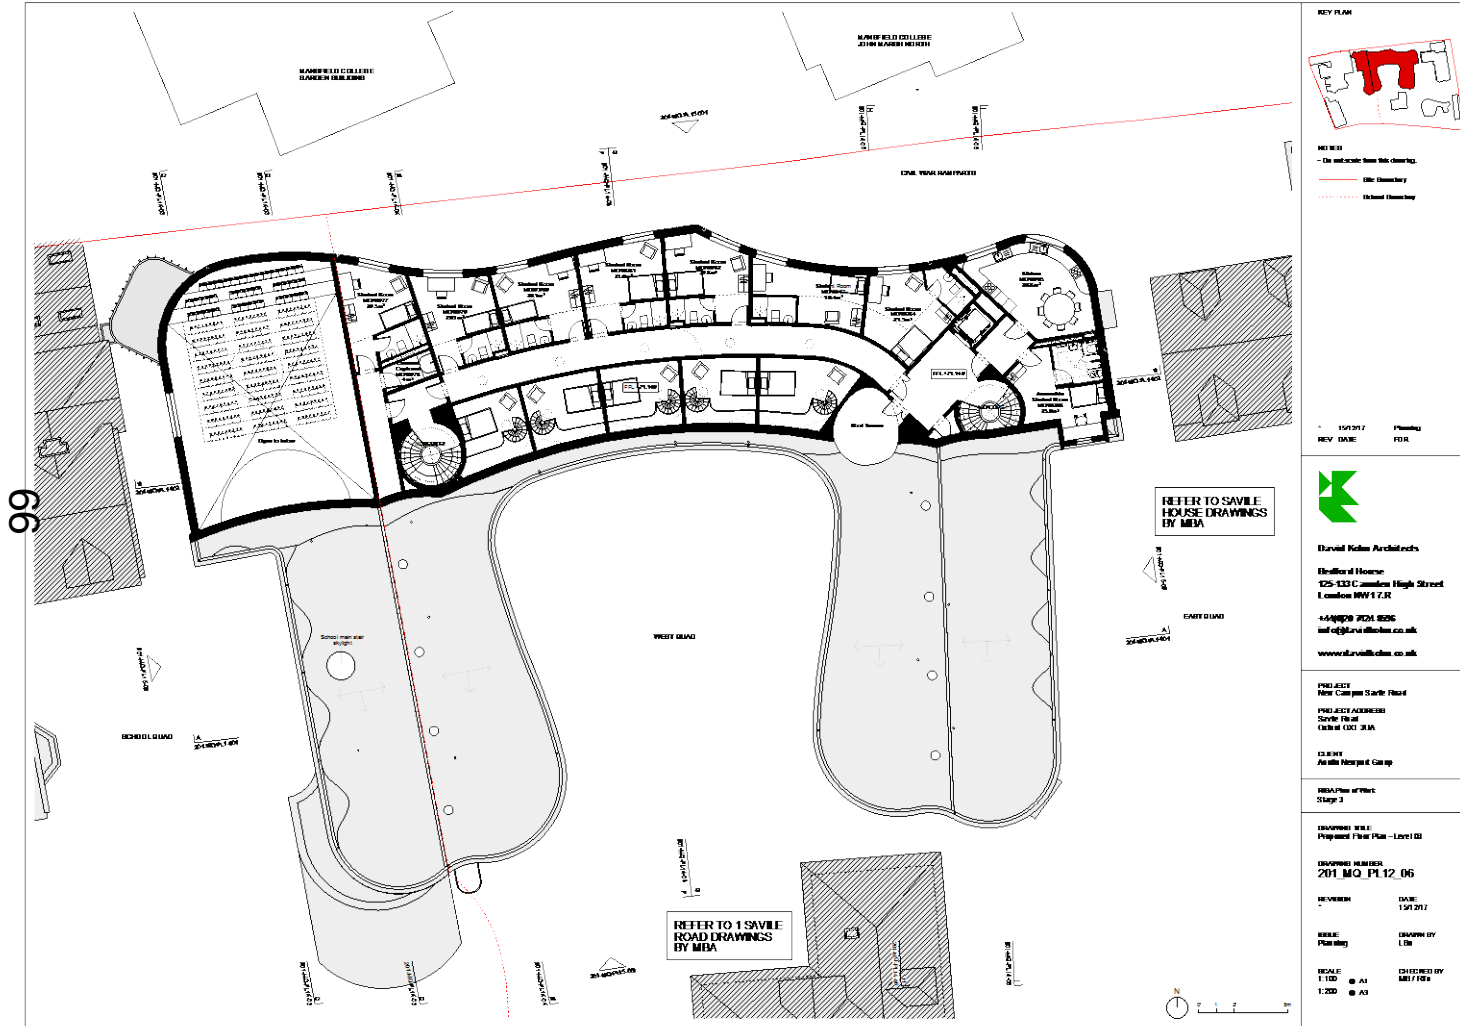

KEY PLAN

NOTES

- Site Boundary
- External Boundary

15/01/17 Planning
REV. DATE FOR



DRAWING OF PART
 Stage 3

DRAWING TITLE
 Proposed Floor Plan - Level 03

DRAWING NUMBER
 201_MQ_PL12_06

REVISION **DATE**
 15/01/17

DRAWN BY **CHECKED BY**
 LBN MBJ/FRS



SCALE
 1:100 A1
 1:200 A3

SCALE
 1:100 A1
 1:200 A3



Sections

67

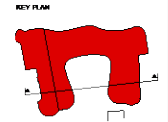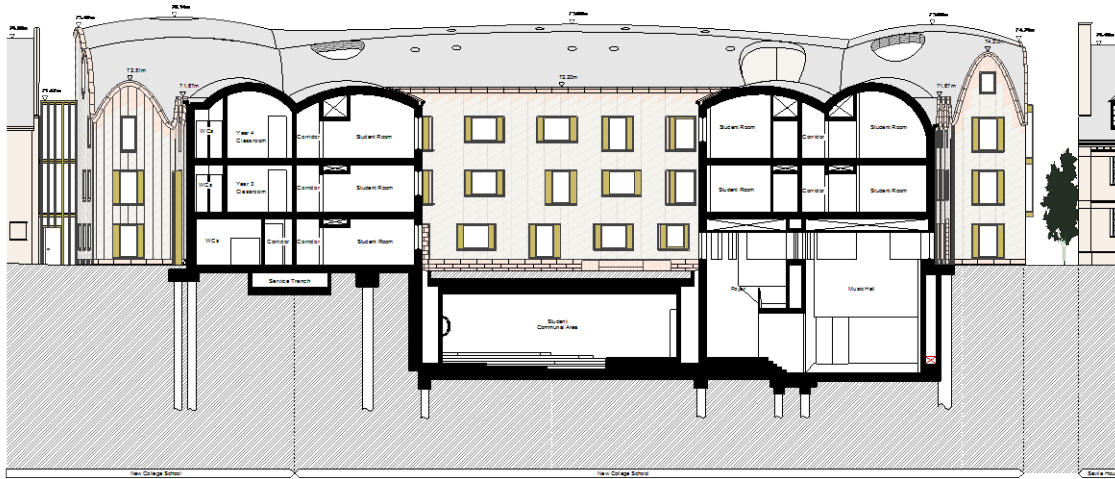

KEY PLAN
NO. 001
- Do not delete from this drawing.

1/31/2017 Planning
REV. DATE FOR






REVISIONS
Stage 3

DRAWING TITLE
Proposed Section - AA

DRAWING NUMBER
201_MQ_PL14_01

REVISION DATE
1/31/2017


SCALE DRAWN BY
1:100 LKH

SCALE CHECKED BY
1:100 A1
1:200 A3



Sections

89

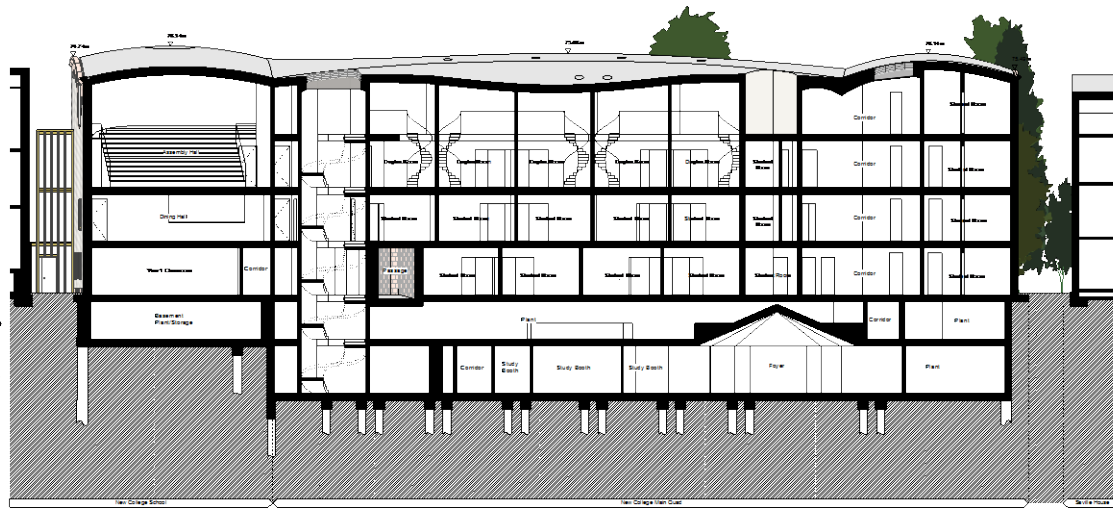

Section 89

KEY PLAN

REVISION
 - On schedule from this drawing.

1/1/2017 Planning
 REV. DATE FOR




REVISION of Part
 Stage 3

DRAWING TITLE
 Proposed Sections - 02

DRAWING NUMBER
 201_MQ_PL14_02

REVISION DATE
 - 1/1/2017

DRAWN BY CHECKED BY
 Planning FCS

SCALE CHECKED BY
 1:100 @ A1 MERTON
 1:200 @ A3

Sections

69



Section FF



Section GG

KEY PLAN



NOTES

- Do not scale from this drawing

--- Site Boundary

* 15/12/17 Planning
REV DATE FOR



David Kohn Architects

Bedford House
125-133 Camden High Street
London NW1 7JR
+44(0)20 7424 8596
info@davidkohn.co.uk
www.davidkohn.co.uk

PROJECT
New Campus Savile Road
PROJECT ADDRESS
Savile Road
Oxford OX1 3UA

CLIENT
Austin Newport Group

RIBA Plan of Work
Stage 3

DRAWING TITLE
Proposed Sections - FF, GG

DRAWING NUMBER
201_MQ_PL14_05

REVISION DATE
15/12/17

ISSUE DRAWN BY
Planning LBo

SCALE CHECKED BY
1:100 @ A1 MBRTu
1:200 @ A3

0 1 2 3m

New College School, Sections

70



North/ South Elevation

71



KEY PLAN



1/10/2017 Planning
REV. DATE FOR




REVISIONS
 Proposed Elevation - North, South

DRAWING NUMBER
 201_MQ_PL15_01


REVISION	DATE
1	1/10/2017

SCALE
 1:100 @ A1
 1:200 @ A3


DRAWN BY
 LON

CHECKED BY
 MRM/CM

East/ West Elevation

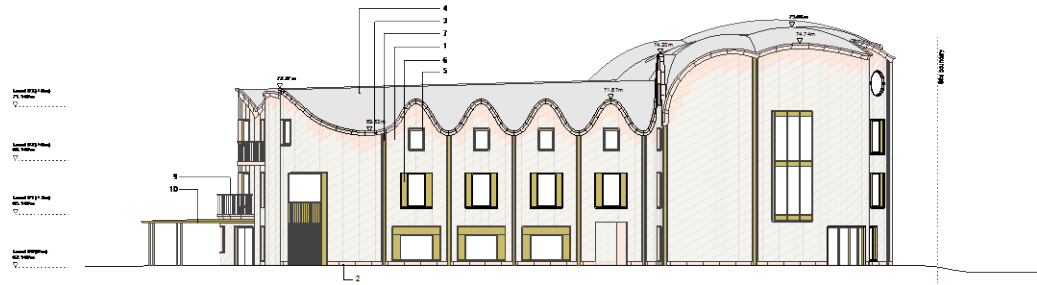


East Elevation

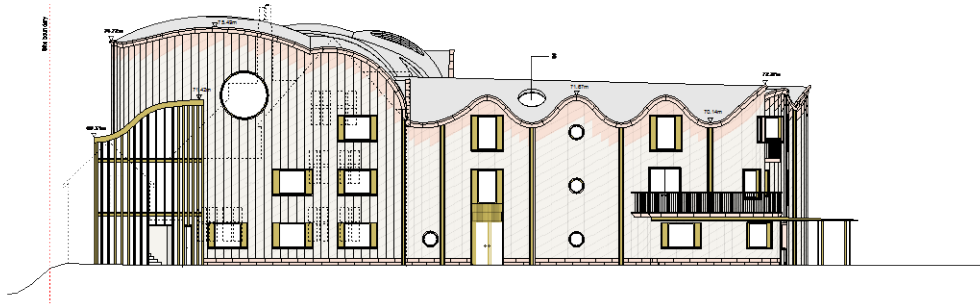

West Elevation

KEY PLAN

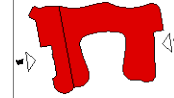

NOTES


MATERIALS

1. Mason cladding
2. Stone base / concrete
3. Glass panels / concrete
4. Concrete soffits
5. Metal window frames
6. Polished metal roof panel
7. Metal stainless steel pipe
8. Metal window wall light
9. Metal ceiling
10. Metal canopy

1/1/2017 Planning
REV. DATE FOR








REVISIONS
Stage 3

DRAWING TITLE
Proposed Elevation - East, West

DRAWING NUMBER
201_MQ_PL15_02

REVISION DATE
1/1/2017

SCALE DRAWN BY
1:100 LON

1:200 A1 CHECKED BY
MBC/CM

