


Appendix 1

18/01590/CT3

Redbridge Park and Ride Recycling Transfer Station

Proposed block plan

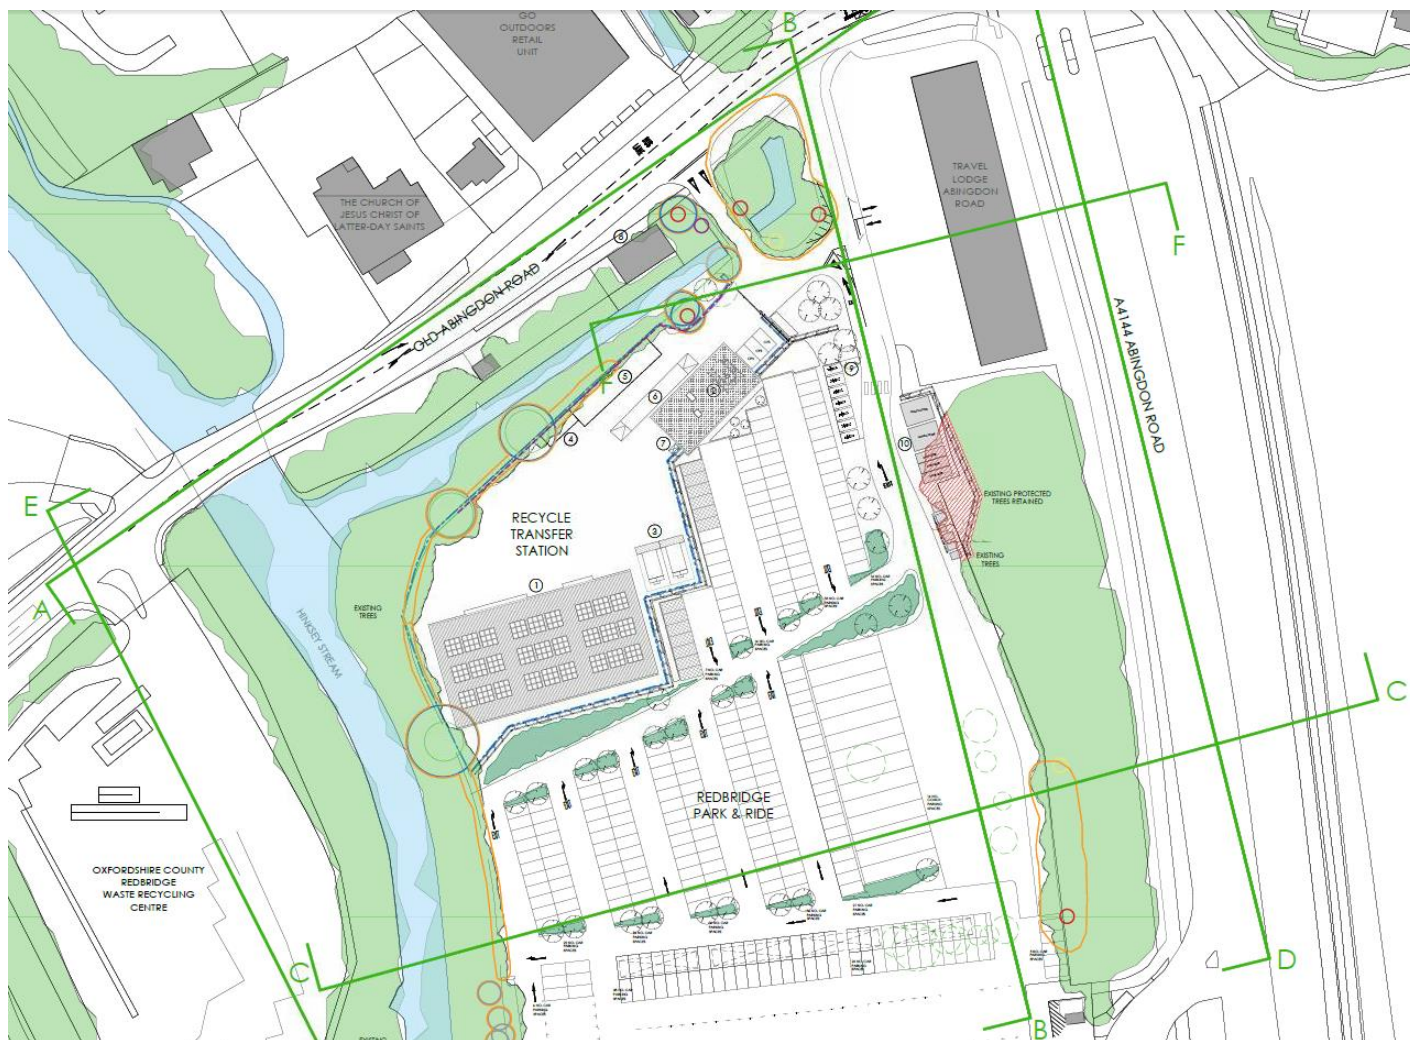

This page is intentionally left blank