

East Area Planning Committee Presentation

Reference Number: 18/02783/FUL


**Site Address: Beaumont House
Sandy Lane West
OX4 6LB**

www.oxford.gov.uk



Agenda Item 5

Site Location Plan

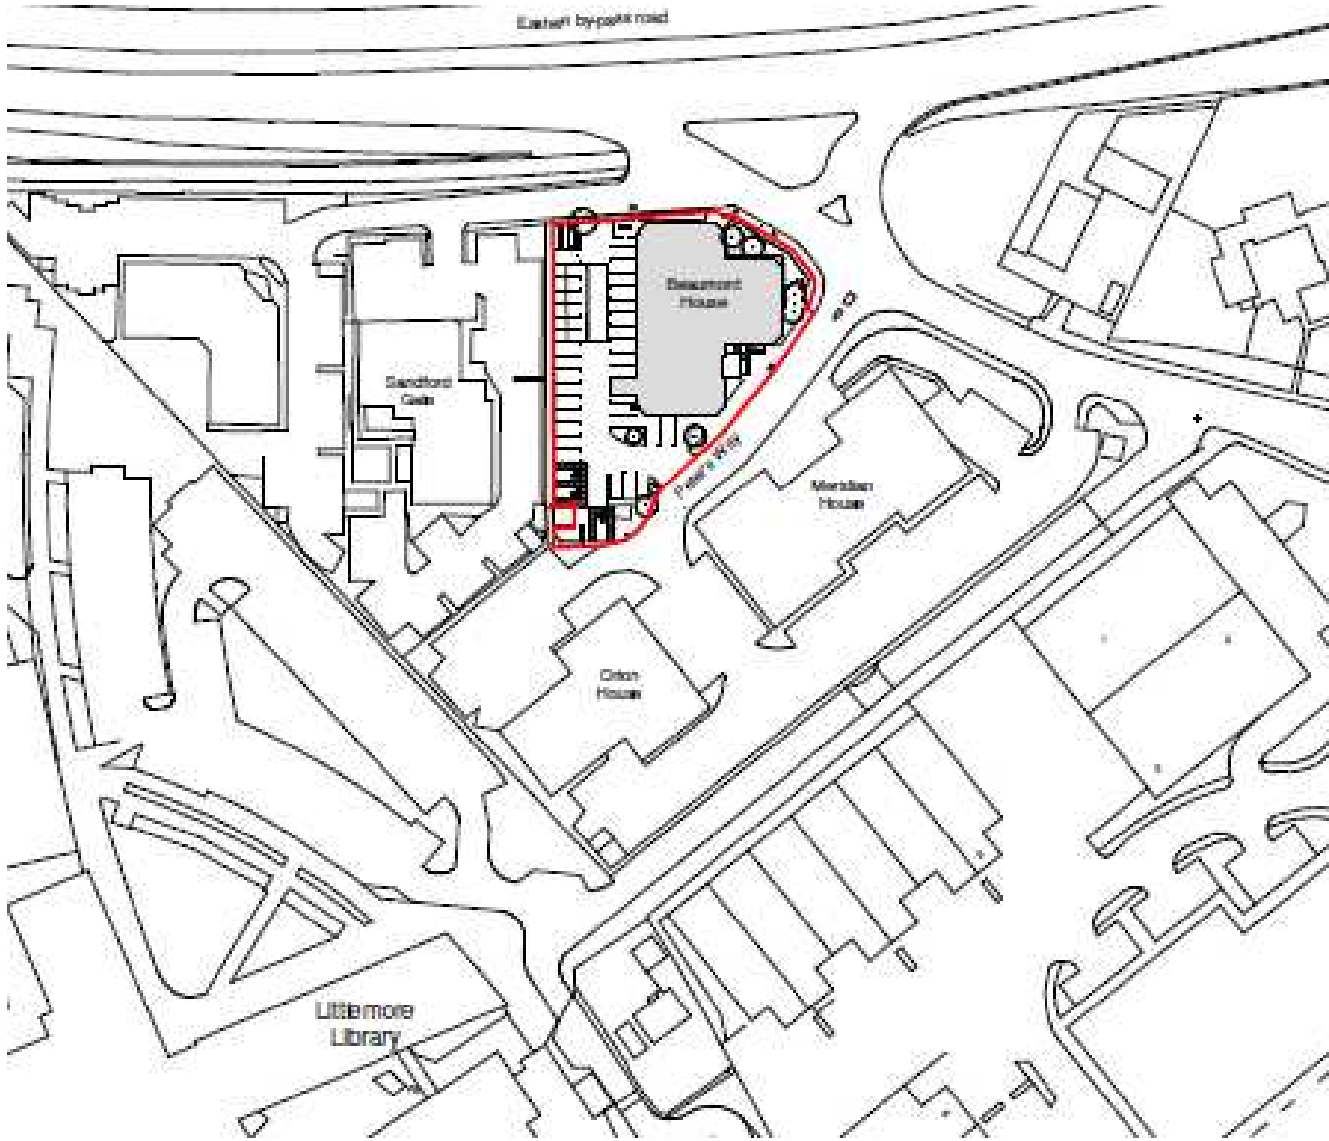



www.oxford.gov.uk






www.oxford.gov.uk



Proposed Site Plan

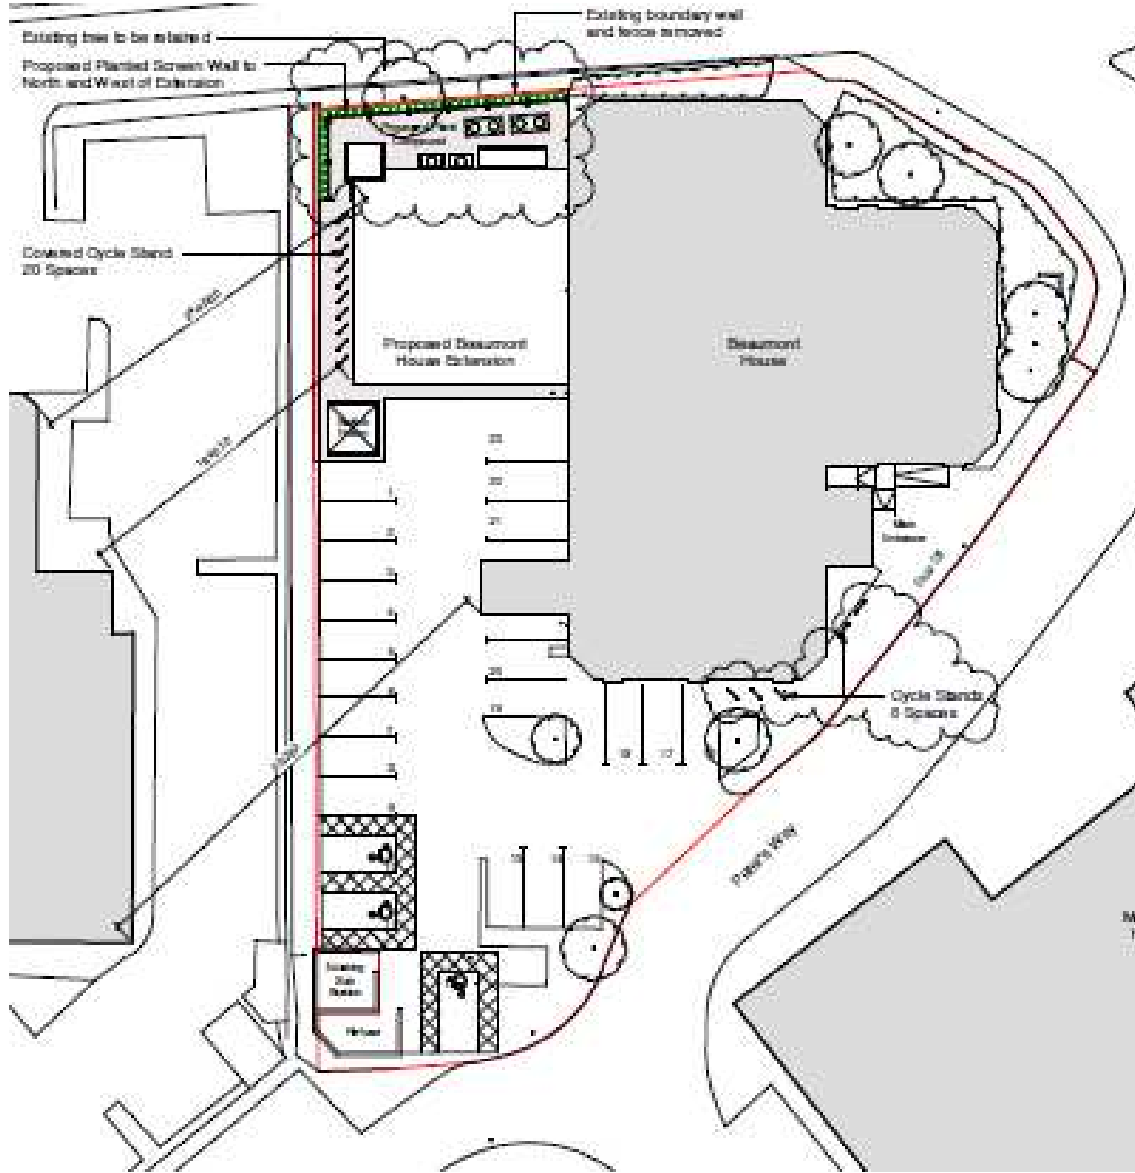


7

www.oxford.gov.uk



Proposed Ground Floor Plan

8


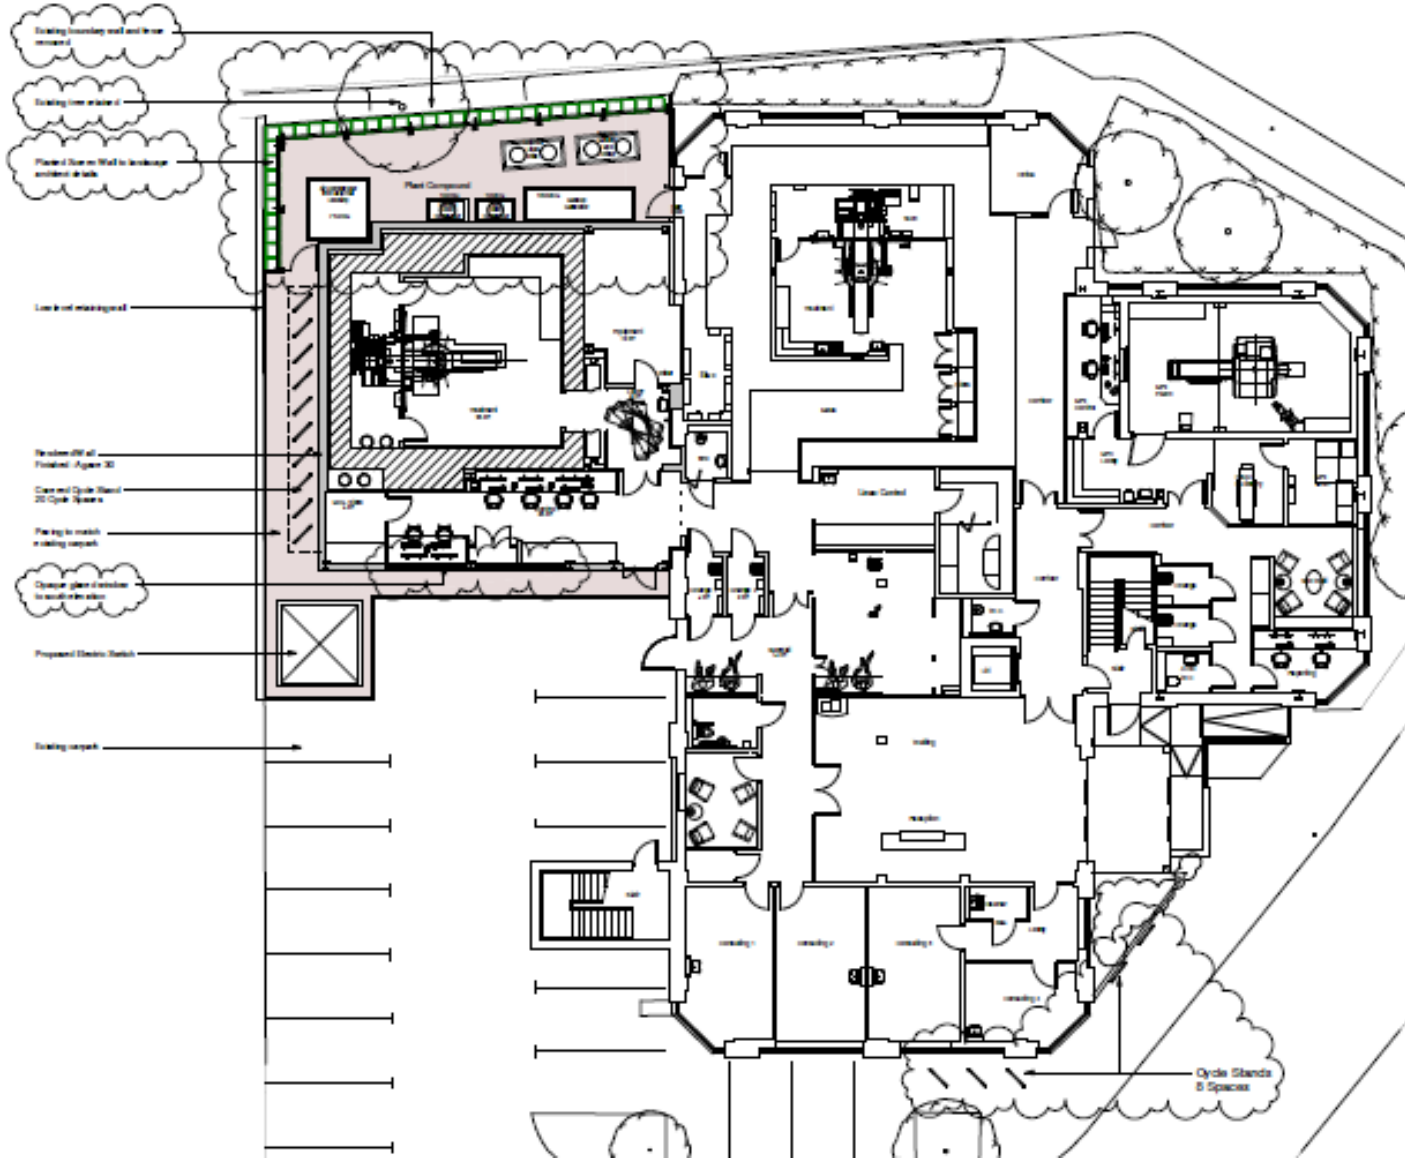


www.oxford.gov.uk



Proposed South and West Elevations

6

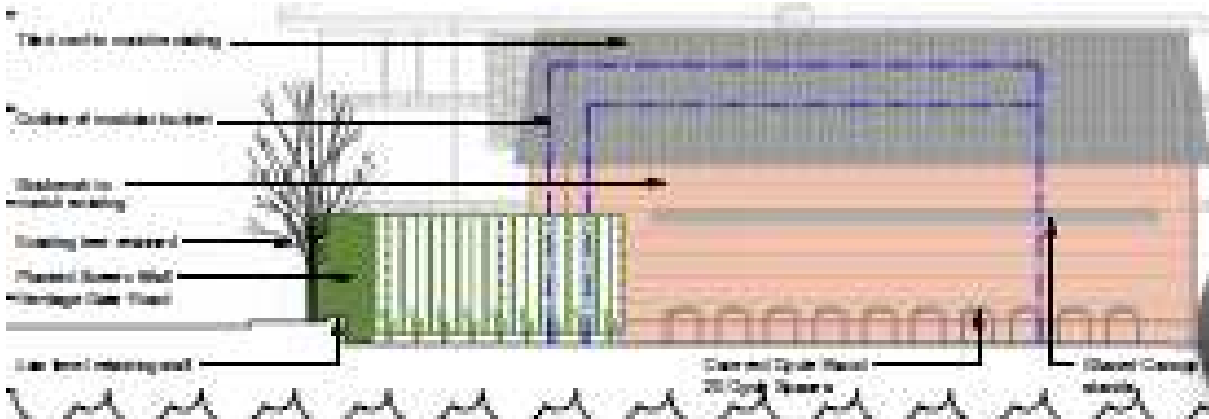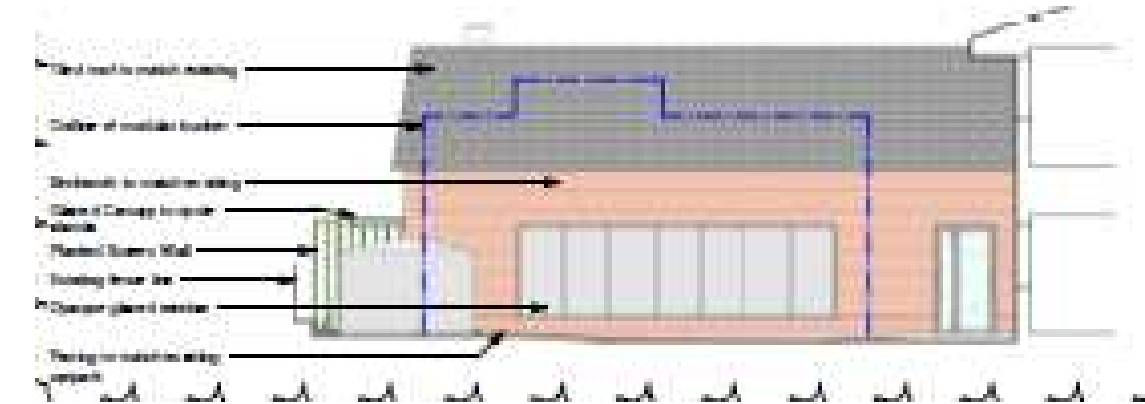

www.oxford.gov.uk



Proposed North Elevation




Proposed North Elevation
1 : 100

www.oxford.gov.uk



Proposed Visual

11

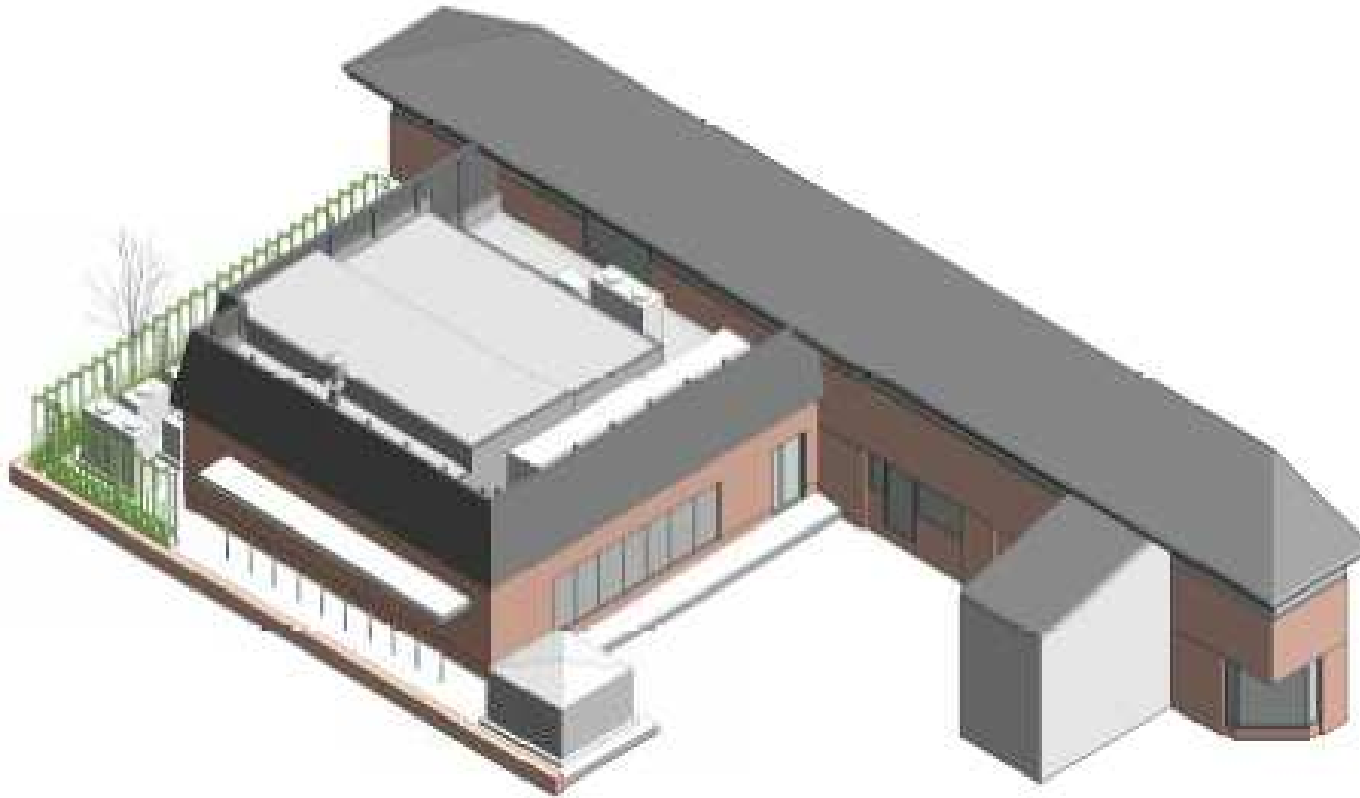

www.oxford.gov.uk



This page is intentionally left blank