




Welcome to the West Area Planning Committee

- This planning committee meeting is held in public, but it is not a public meeting.
- There will be opportunity for the public to address the committee on each application.
- If you wish to speak for or against a planning application, you will need to have either requested it in advance, or fill out and hand in one of the available speaker forms.
- Information on meeting protocol and conduct at committee is set out in the Code of Practice.
- You can find a copy of the Code of Practice in the committee agenda, just before the first planning application report.

THIS DRAWING IS THE COPYRIGHT OF TURNER DESIGNS AND MAY NOT BE AMENDED, COPIED OR REPRODUCED WITHOUT THE WRITTEN PERMISSION OF TURNER DESIGNS. ANY AMENDMENTS MADE BY OTHER PERSONS, ACCEPTED FOR AMENDMENTS MADE BY OTHER PERSONS, DO NOT SCALE OFF THE DRAWINGS.

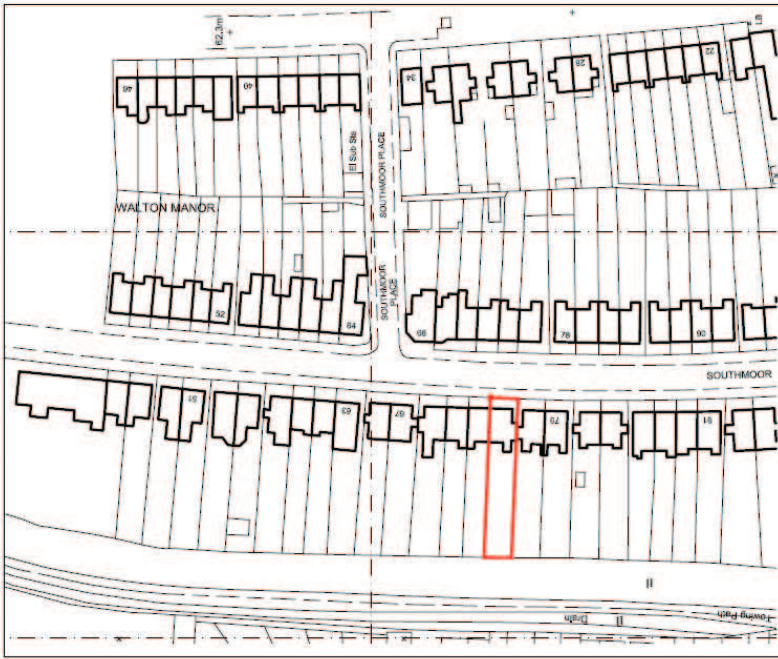

PLANNING

PROPOSED EXTENSION & ALTERATIONS TO DWELLING
75 SOUTHMOOR ROAD
OXFORD
OXON.

EXISTING:
LOCATION PLAN

scale	date	drawn by
1:1250@A4	MAR 12	NT
project	diag. no.	rev.
12.11	P1.01	

Turner Designs +
Chartered Architect
2 Fernhill Road
Begbroke
Oxon. OX3 1BP
t: 01665 373264
e: info@turnerdesigns.co.uk



Rear of 75 Southmoor Road



Rear looking towards 77
Southmoor Road



Rear looking towards 73
Southmoor Road




Rear of 75 Southmoor Road



Rear looking towards 77
Southmoor Road



Looking towards 73 Southmoor Road

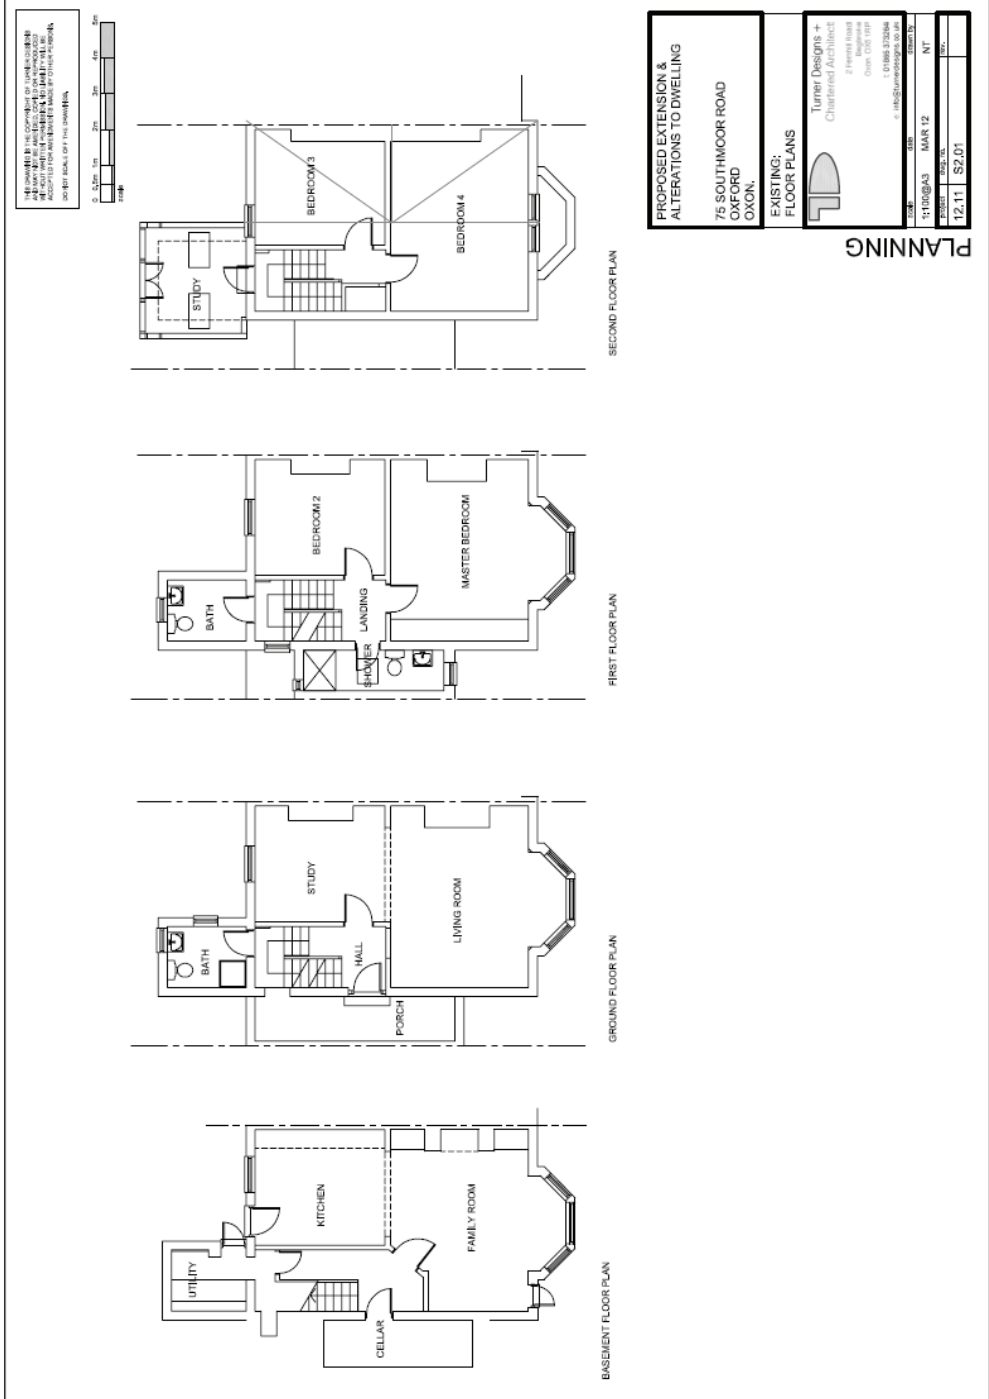


FRONT ELEVATION
SIDE ELEVATION
REAR ELEVATION


PROPOSED EXTENSION & ALTERATIONS TO DWELLING
 75 SOUTHMOOR ROAD
 OXFORD







PLANNING

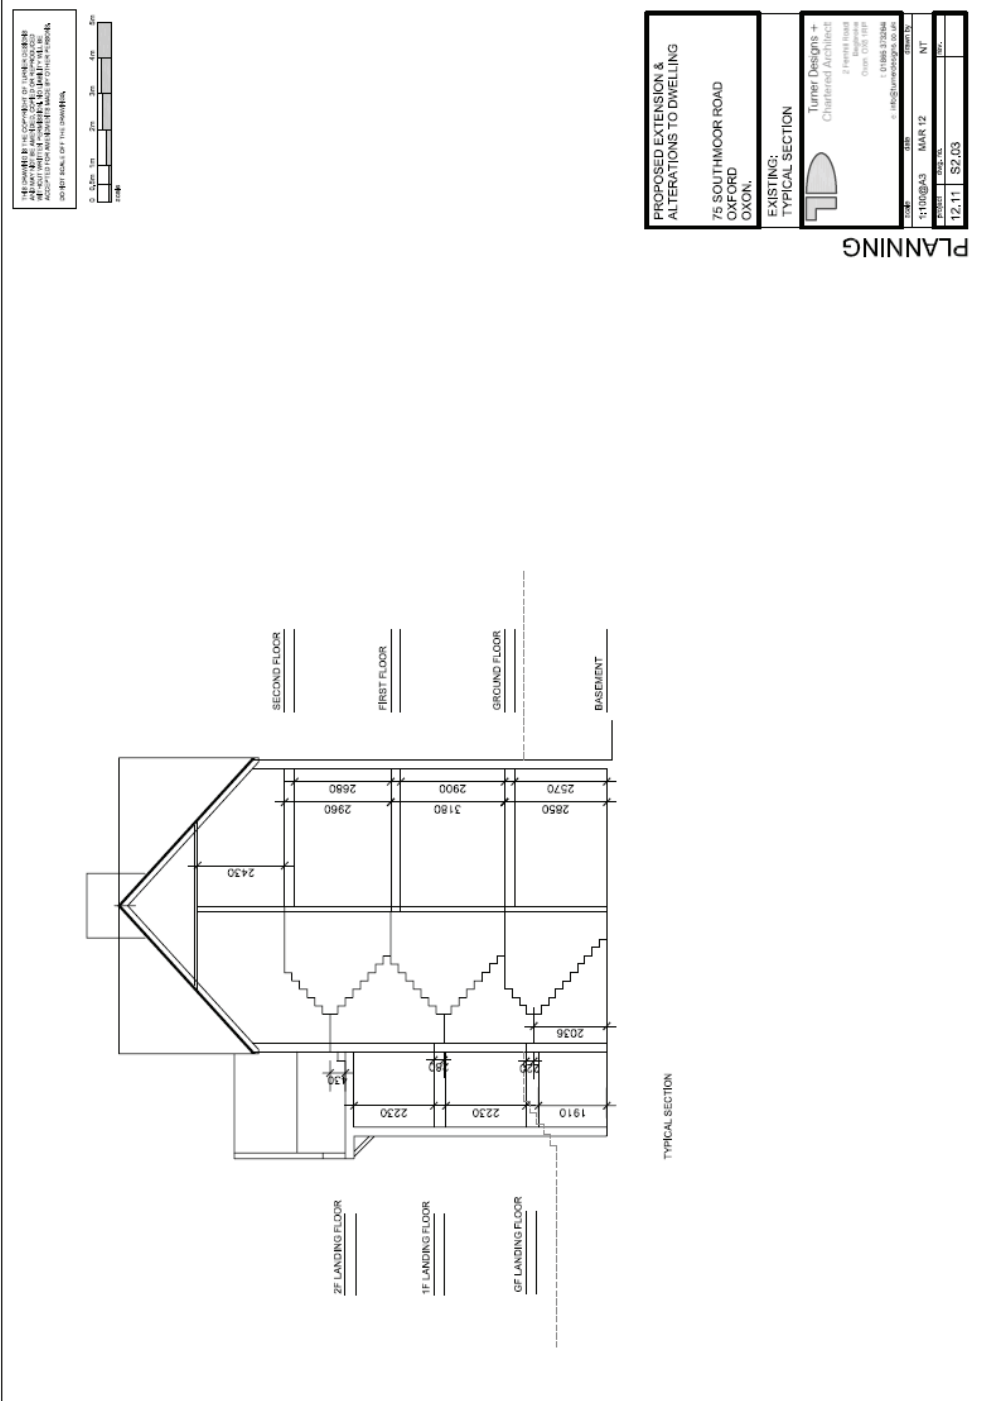

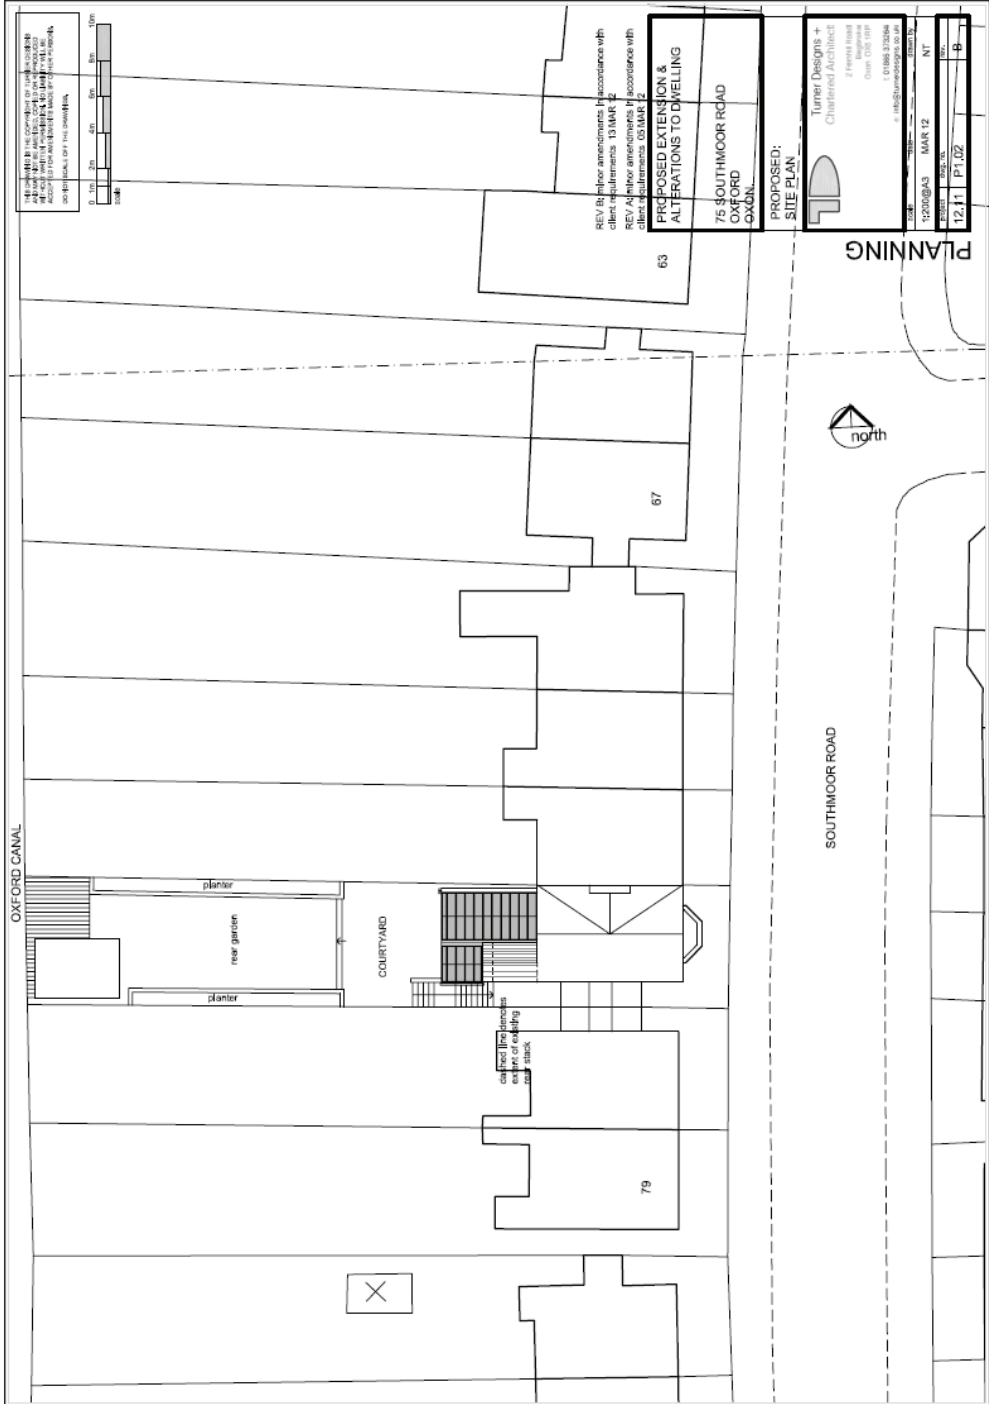

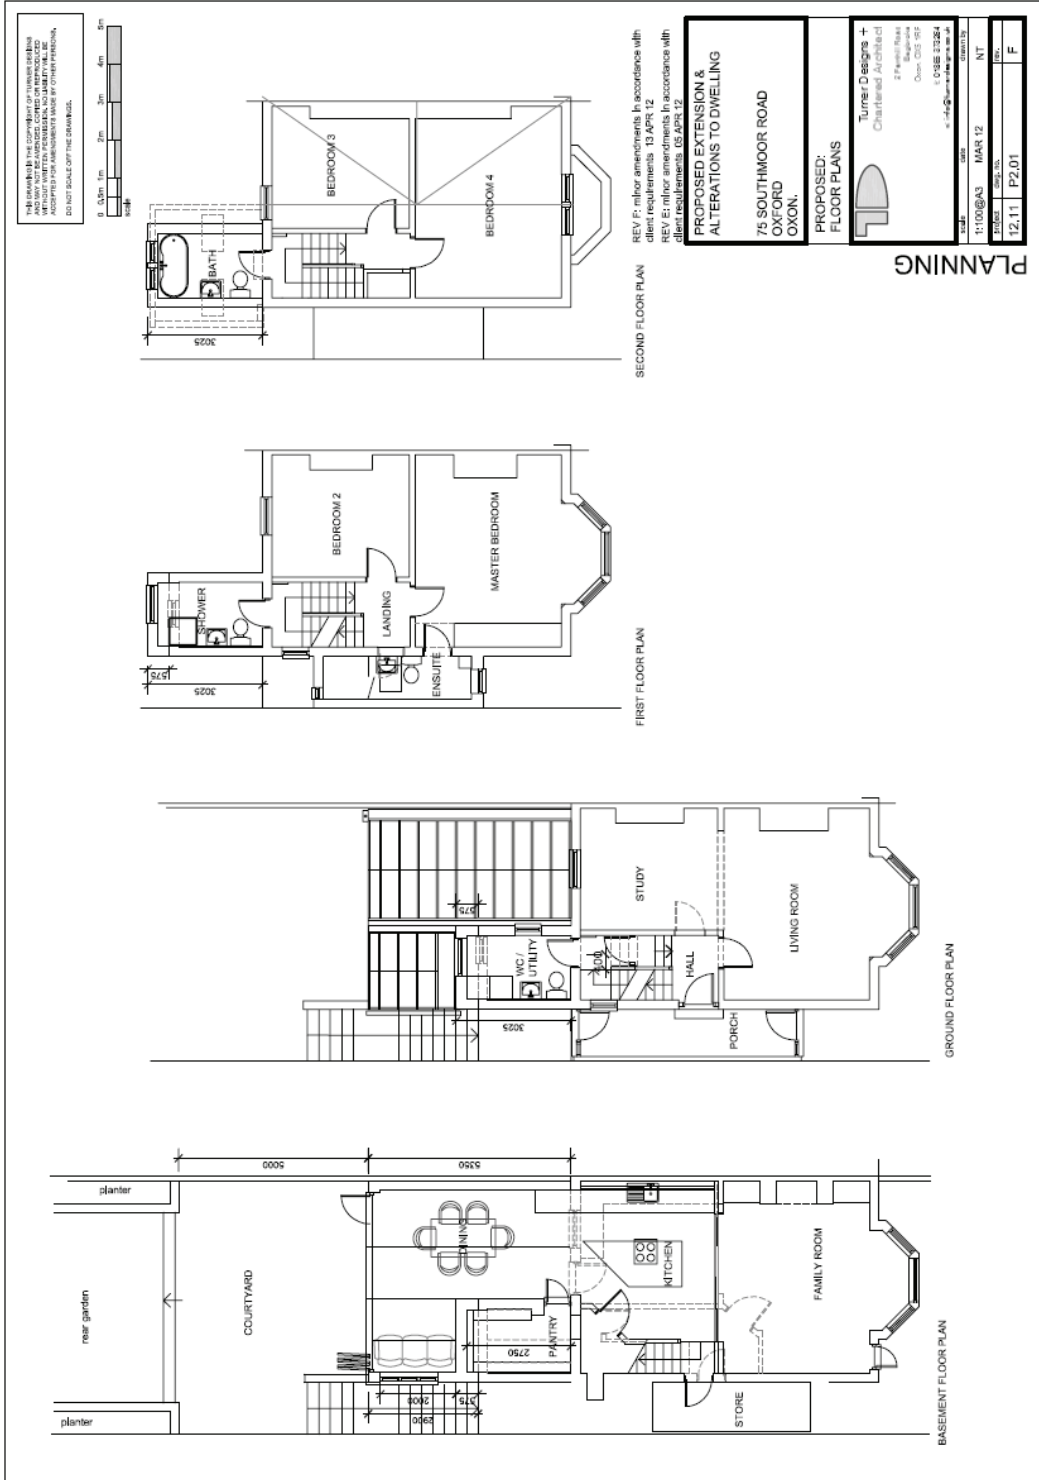

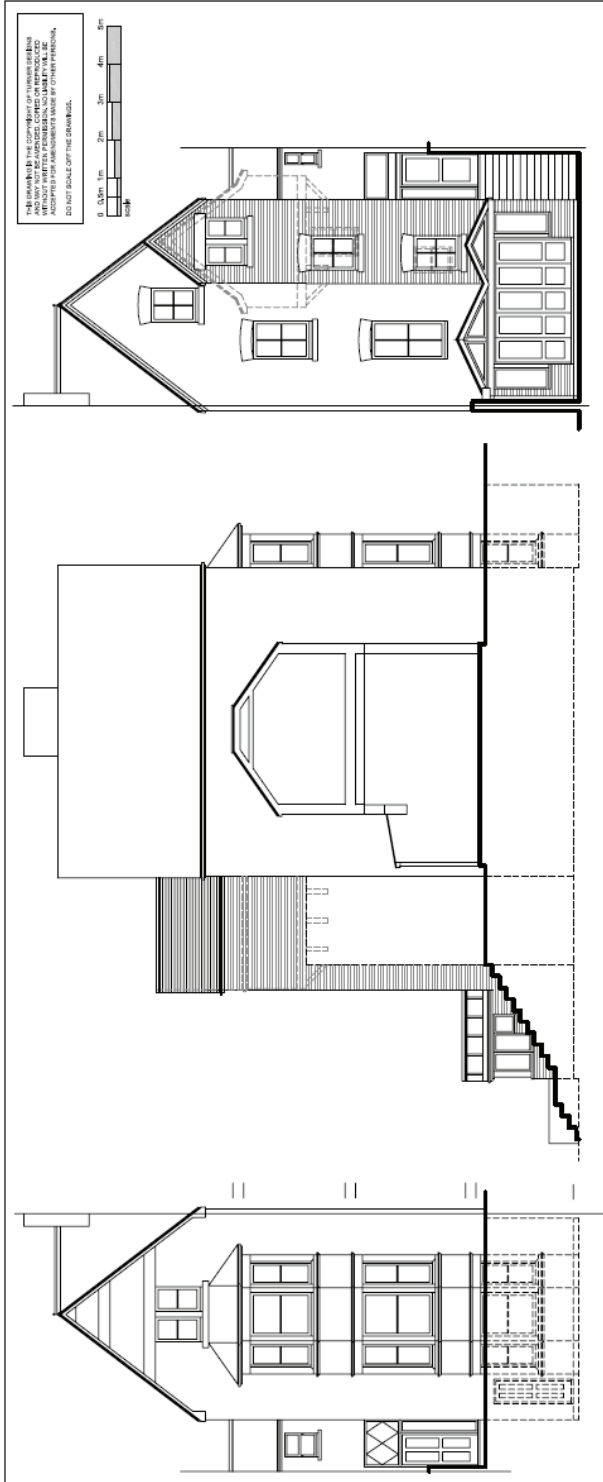

REV H: minor amendments in accordance with client requirements 13 APR 12
 REV G: minor amendments in accordance with client requirements 05 APR 12

PROPOSED EXTENSION & ALTERATIONS TO DWELLING
 75 SOUTHMOOR ROAD
 OXFORD
 OXON.

PROPOSED: ELEVATIONS




Turner Designs +
 Chartered Architect
 e: info@turnerdesigns.co.uk
 www.turnerdesigns.co.uk

scale: 1:100 @ A3 MAR 12 NT

sheet: 12.11 P2.02 H

PLANNING

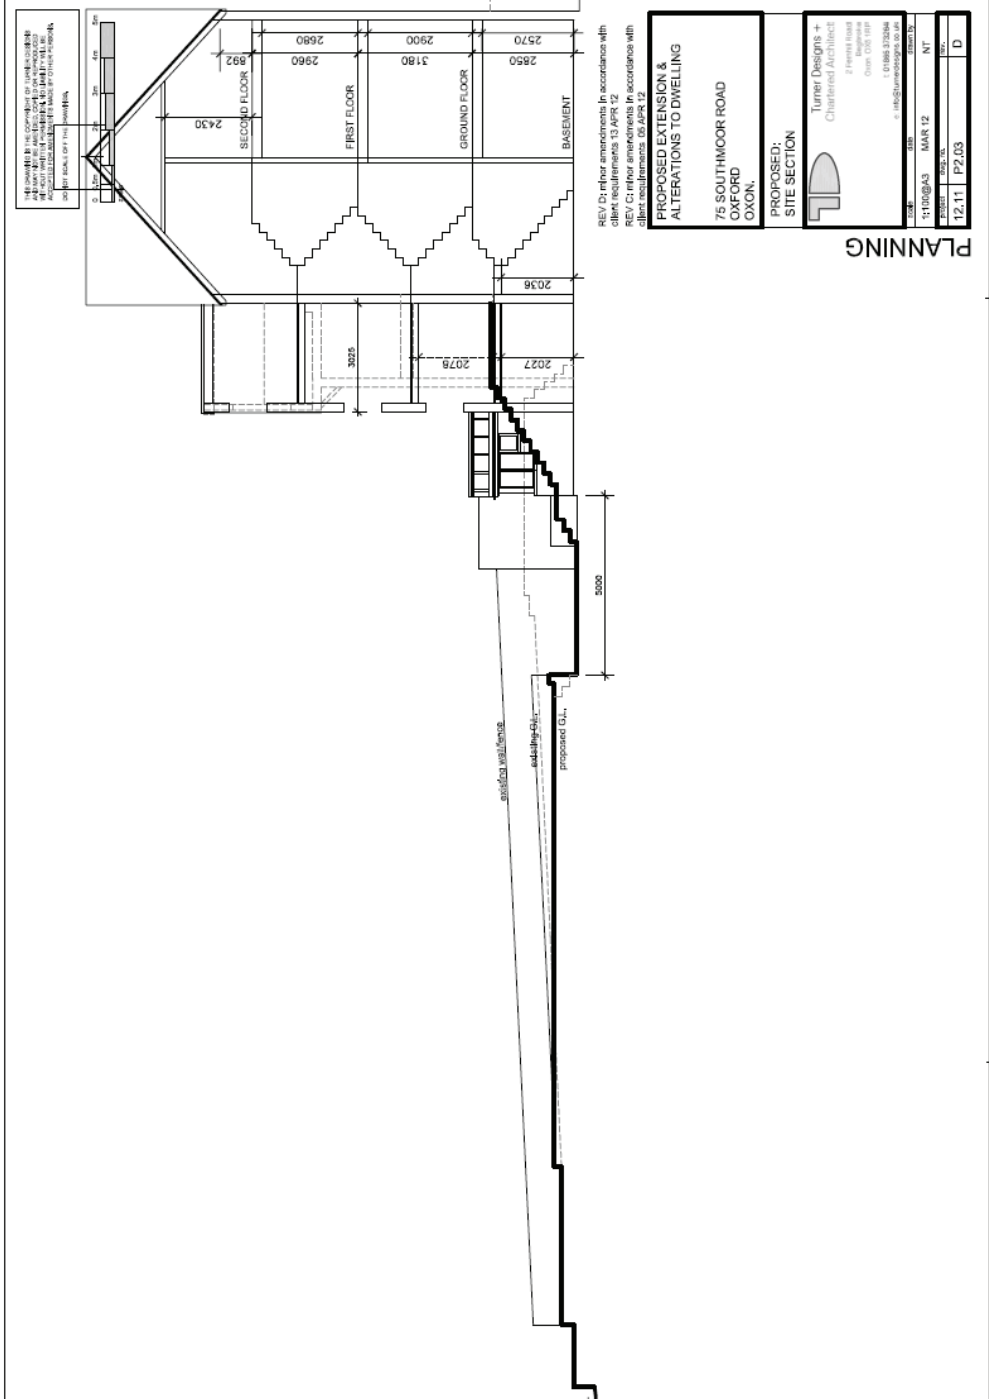

This page is intentionally left blank