




## Welcome to the West Area Planning Committee

- This planning committee meeting is held in public, but it is not a public meeting.
- There will be opportunity for the public to address the committee on each application.
- If you wish to speak for or against a planning application, you will need to have either requested it in advance, or fill out and hand in one of the available speaker forms.
- Information on meeting protocol and conduct at committee is set out in the Code of Practice.
- You can find a copy of the Code of Practice in the committee agenda, just before the first planning application report.

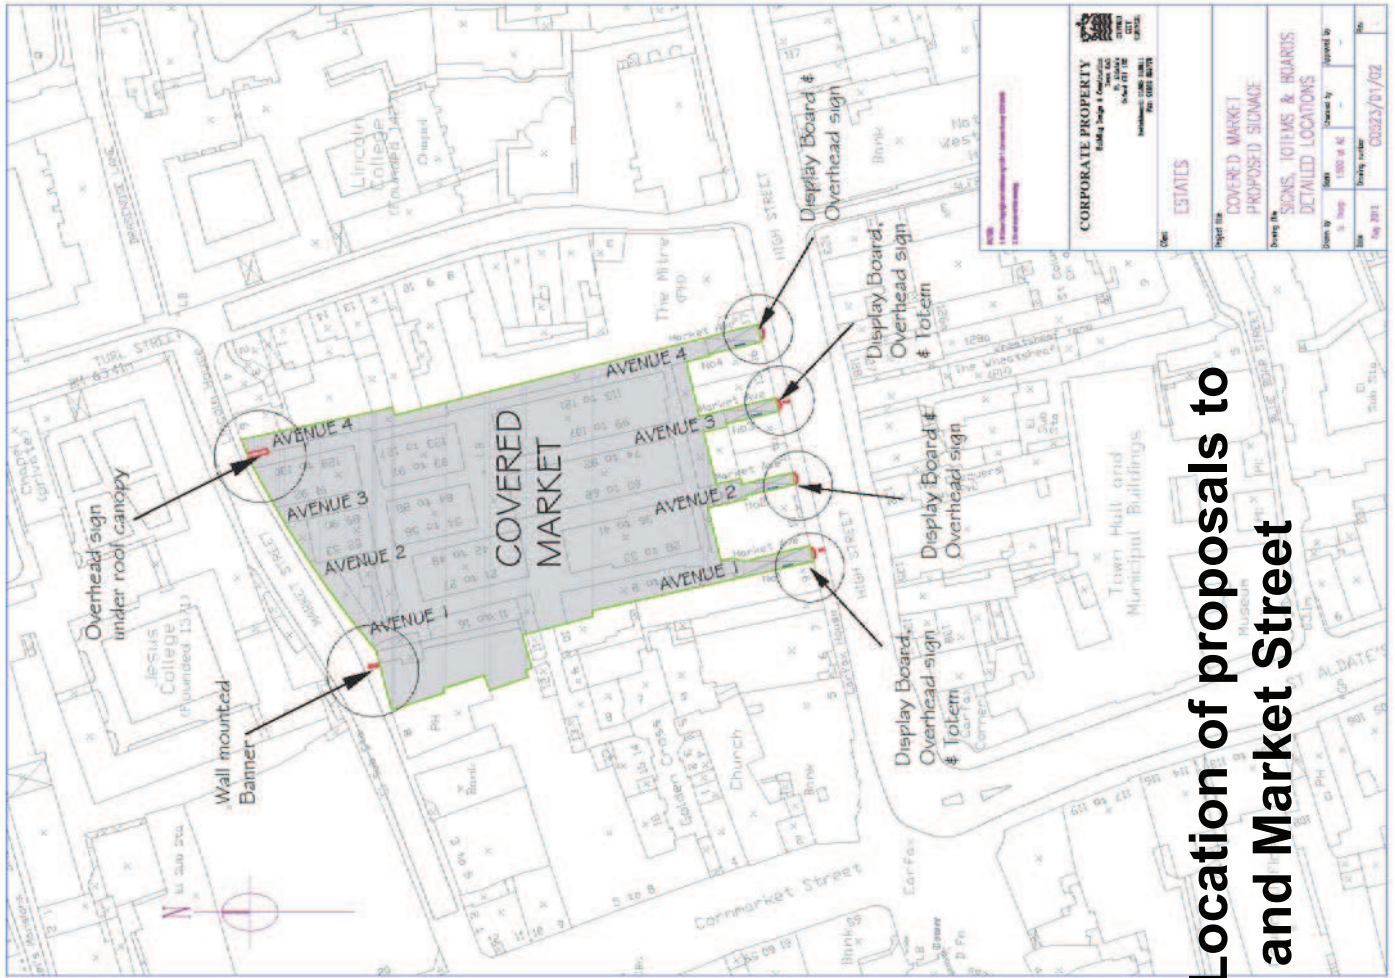

**Covered Market: Location of proposals to High Street and Market Street**



Market Street, looking towards the Market: existing



High Street: existing



High Street view



High Street view



Cornmarket Examples

Final Elevation of High Street Frontage showing location of proposed overhead avenue signs and totems

1. C0523/02/01




High Street elevation: proposed overhead signs



# Market Street Elevation of Covered Market showing Entrance Signs and Banner viewed from Cornmarket Street

Drawing no. C0523/02/03

Externally Illuminated high level signage and double-sided, illuminated, wallmounted Banner

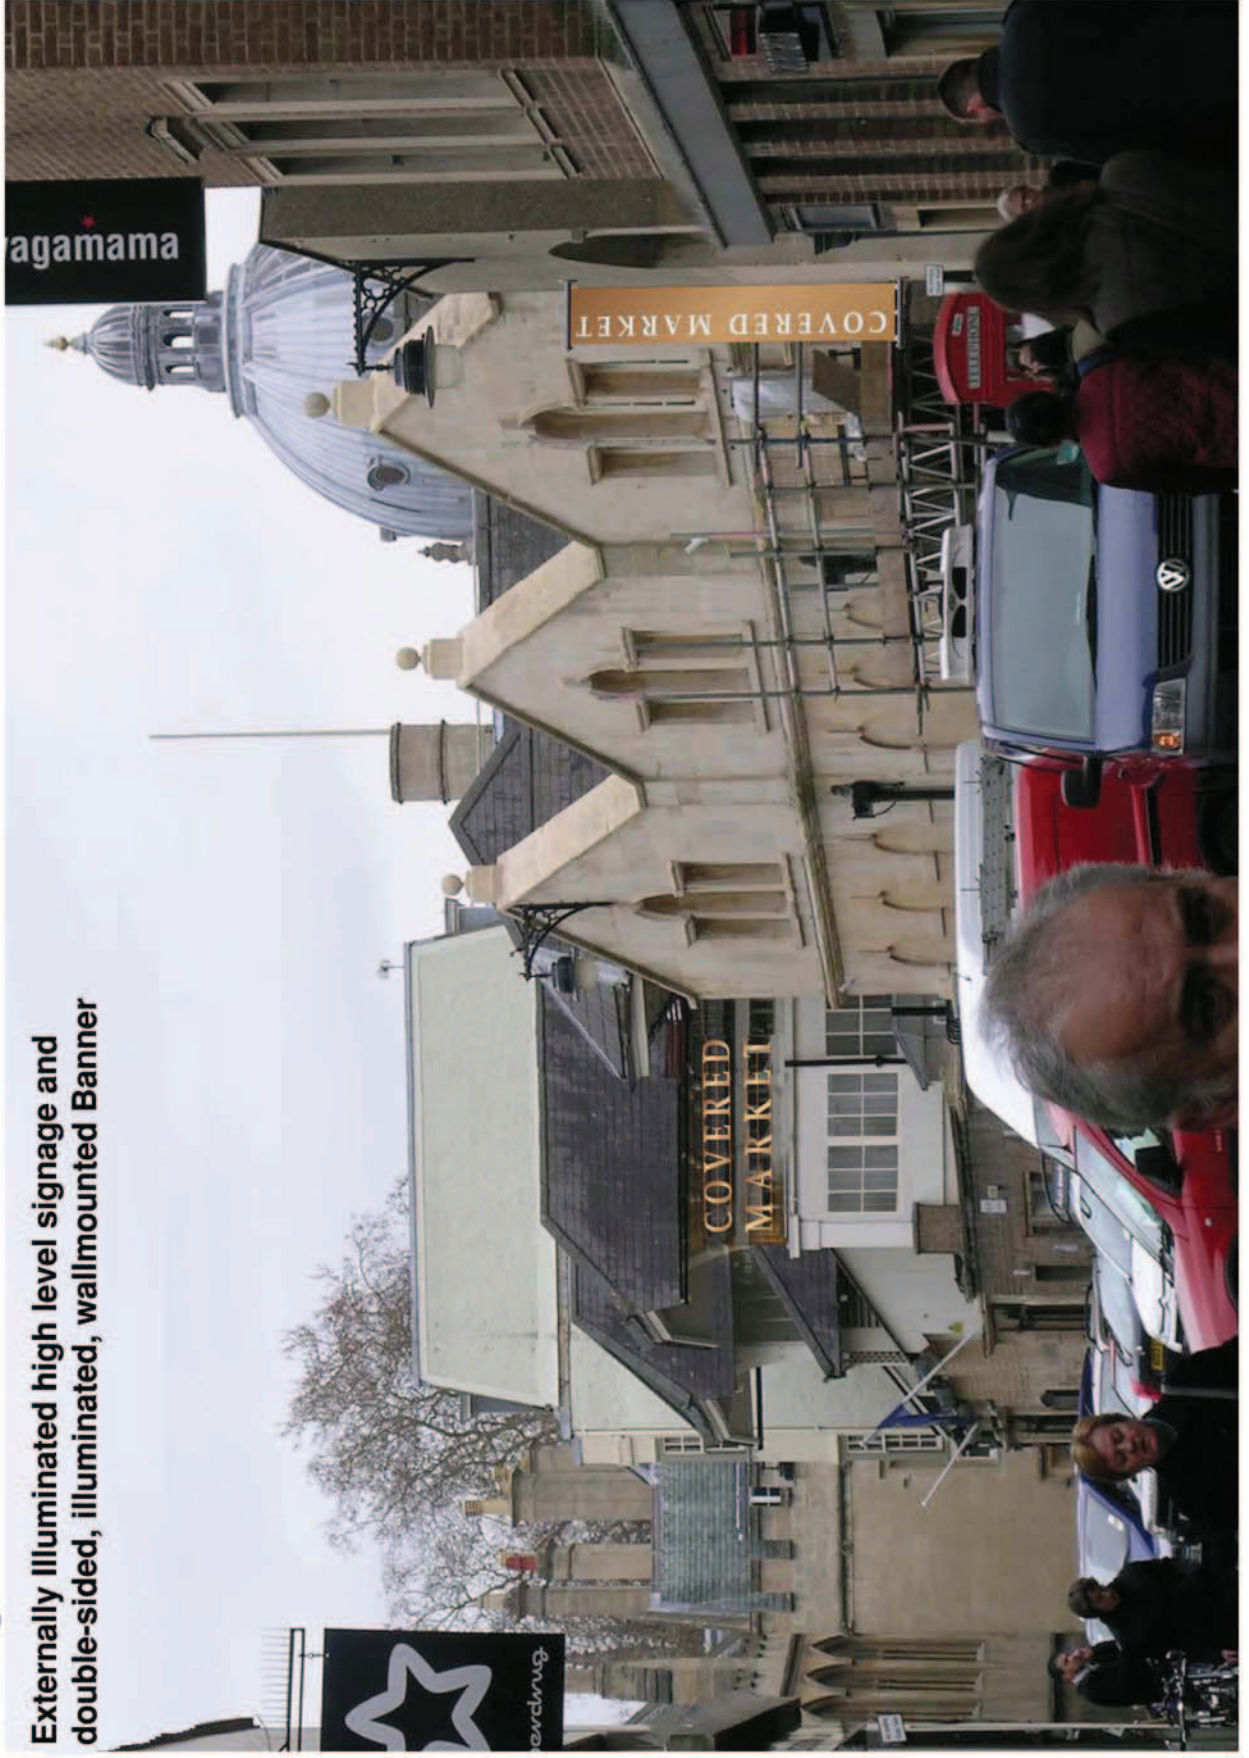

This page is intentionally left blank