




















































AMENDED PLAN
 Application No
 Date Received

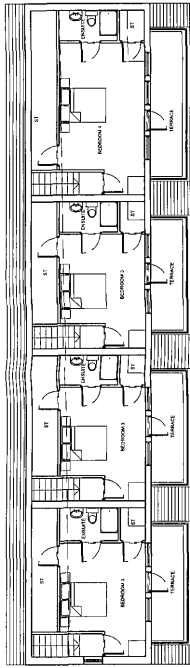


SECOND FLOOR PLAN

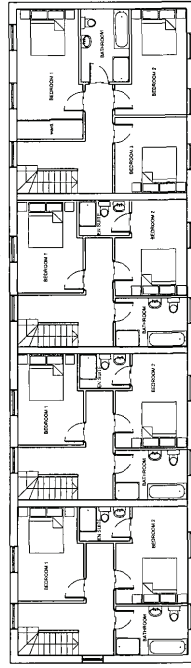

FIRST FLOOR PLAN

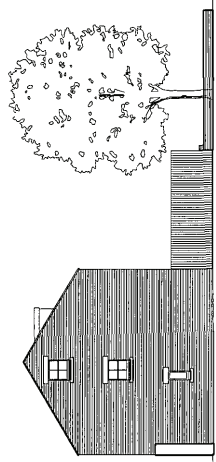

WEST ELEVATION

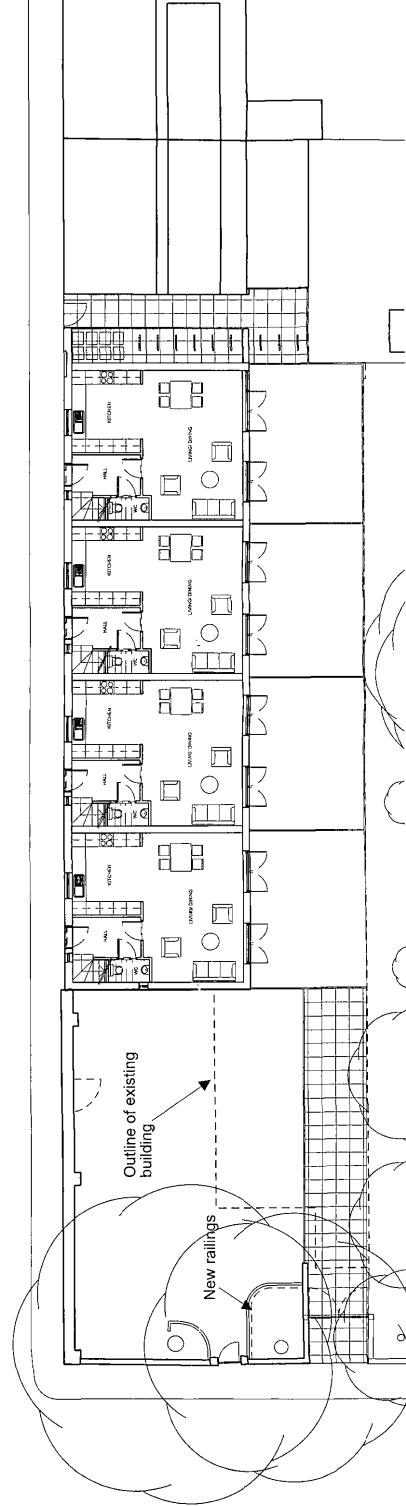


GROUND FLOOR PLAN

D	30/04/11	West Elevation added, Windows
C	26/04/11	Amendments to windows and 4 Bed
B	27/04/11	1 Bed and 2 Bed has omitted
A	15/04/11	5 Bed Unit omitted.
Rev	Date	Revision
Partner	Drawn	Date
CW	RA	11/04/11
Status		

Scale	1:200 @ A3
Project	Grove Street North Oxford OX2 7JT
Title	Proposed Floor Plans
Job No	10013 051 D
Drawing No	
Revision	



OXFORDARCHITECTS
 Bailey Court, Pinkney Hill, Oxford, OX1 1SS
 T 01865 307400 F 01865 307482 Website: oxfordarchitects.com

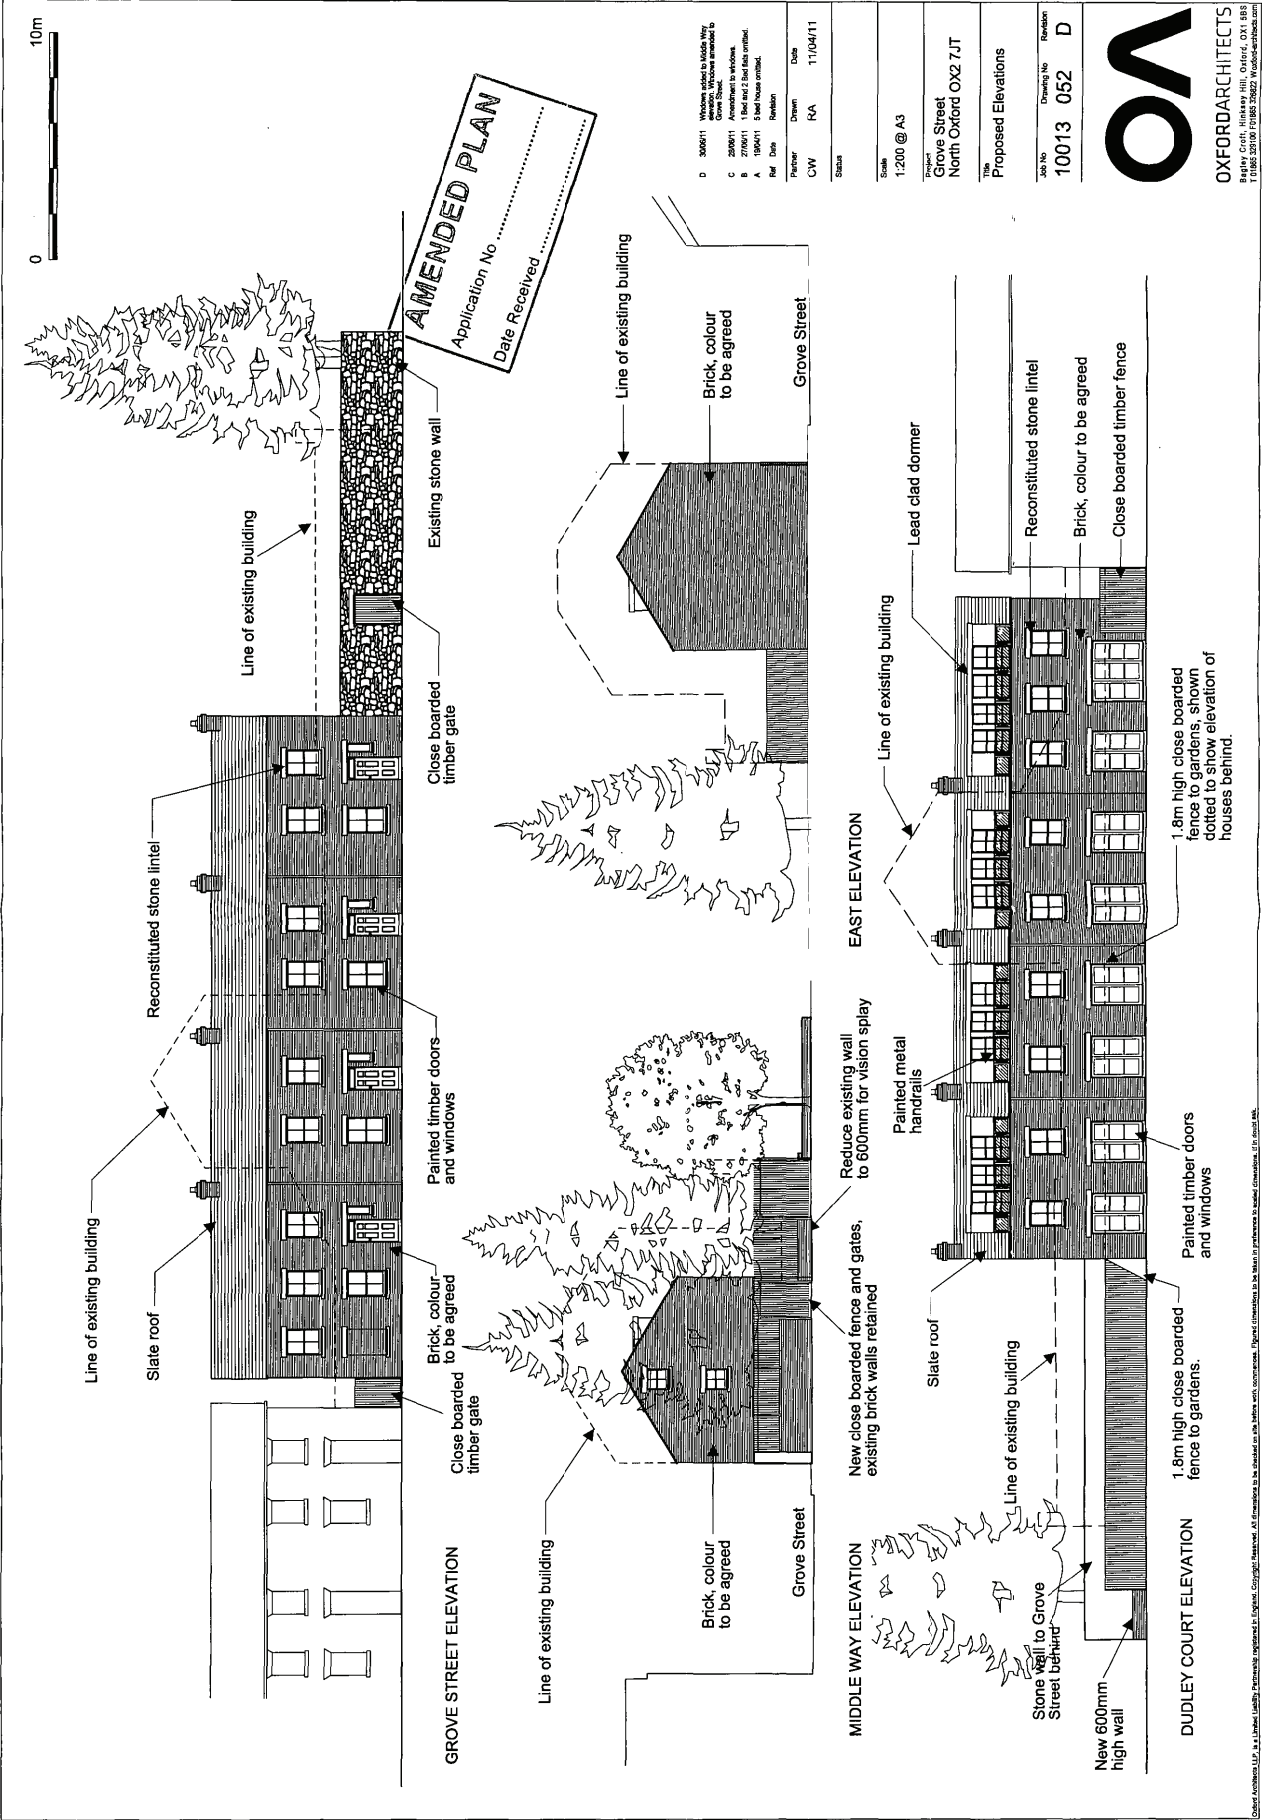


Partner	CW	Drawn	RA	Date	11/04/11
Status					

Scale: 1:200 @ A3
 Project: Grove Street North Oxford OX2 7JT
 Title: Proposed Elevations

JOB No	10013 052	Revision	D
--------	-----------	----------	---




OXFORD ARCHITECTS



AMENDED PLAN
 Application No
 Date Received

No. 22
 No. 18

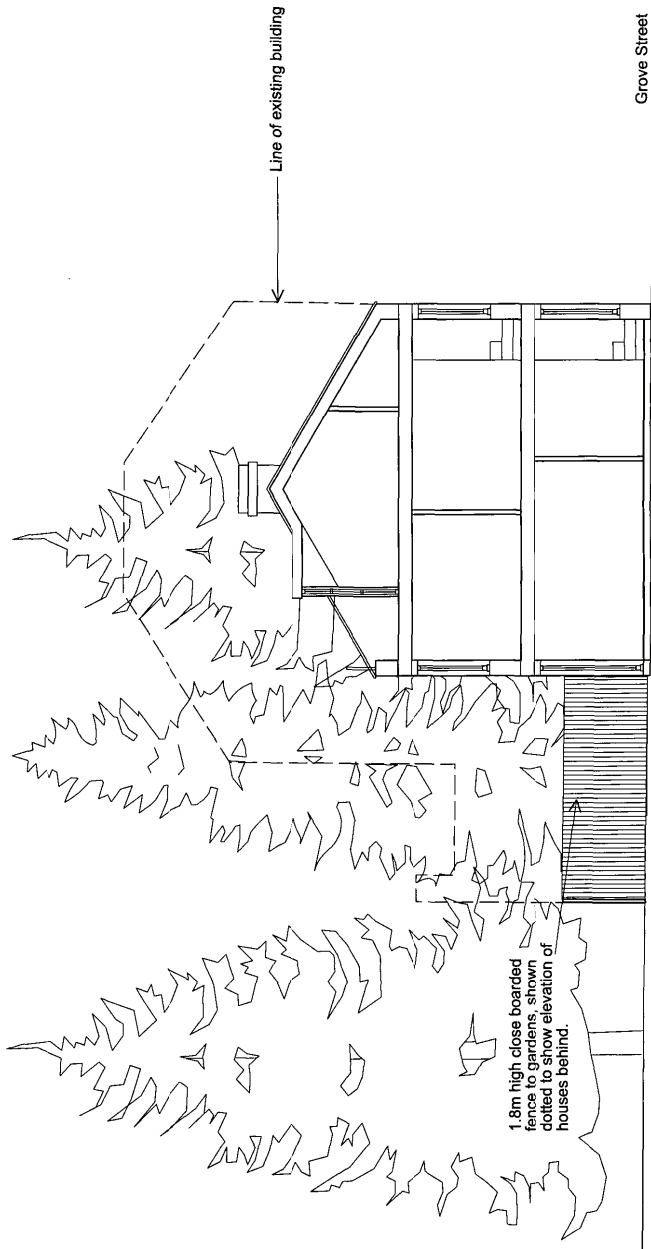

A. 27/06/11		Balcony windows fixed.
Ref. No.	Date	Revision
10013	053	A
Author	Drawn	Date
CW	RA	11/05/11
Status		
PLANNING		
Scale		
1:100 @ A3		
Project		
Grove Street		
North Oxford OX2 7JT		
Title		
Proposed Sections		
Job No.	Drawing No.	Revision
10013	053	A



OXFORD ARCHITECTS
 Bradley Court, Hinksey Hill, Oxford, OX1 9BS
 T: 01865 207161 F: 01865 206222 www.oxfordarchitects.com

SECTION LOOKING WEST CUTTING THROUGH 3 BED HOUSE