

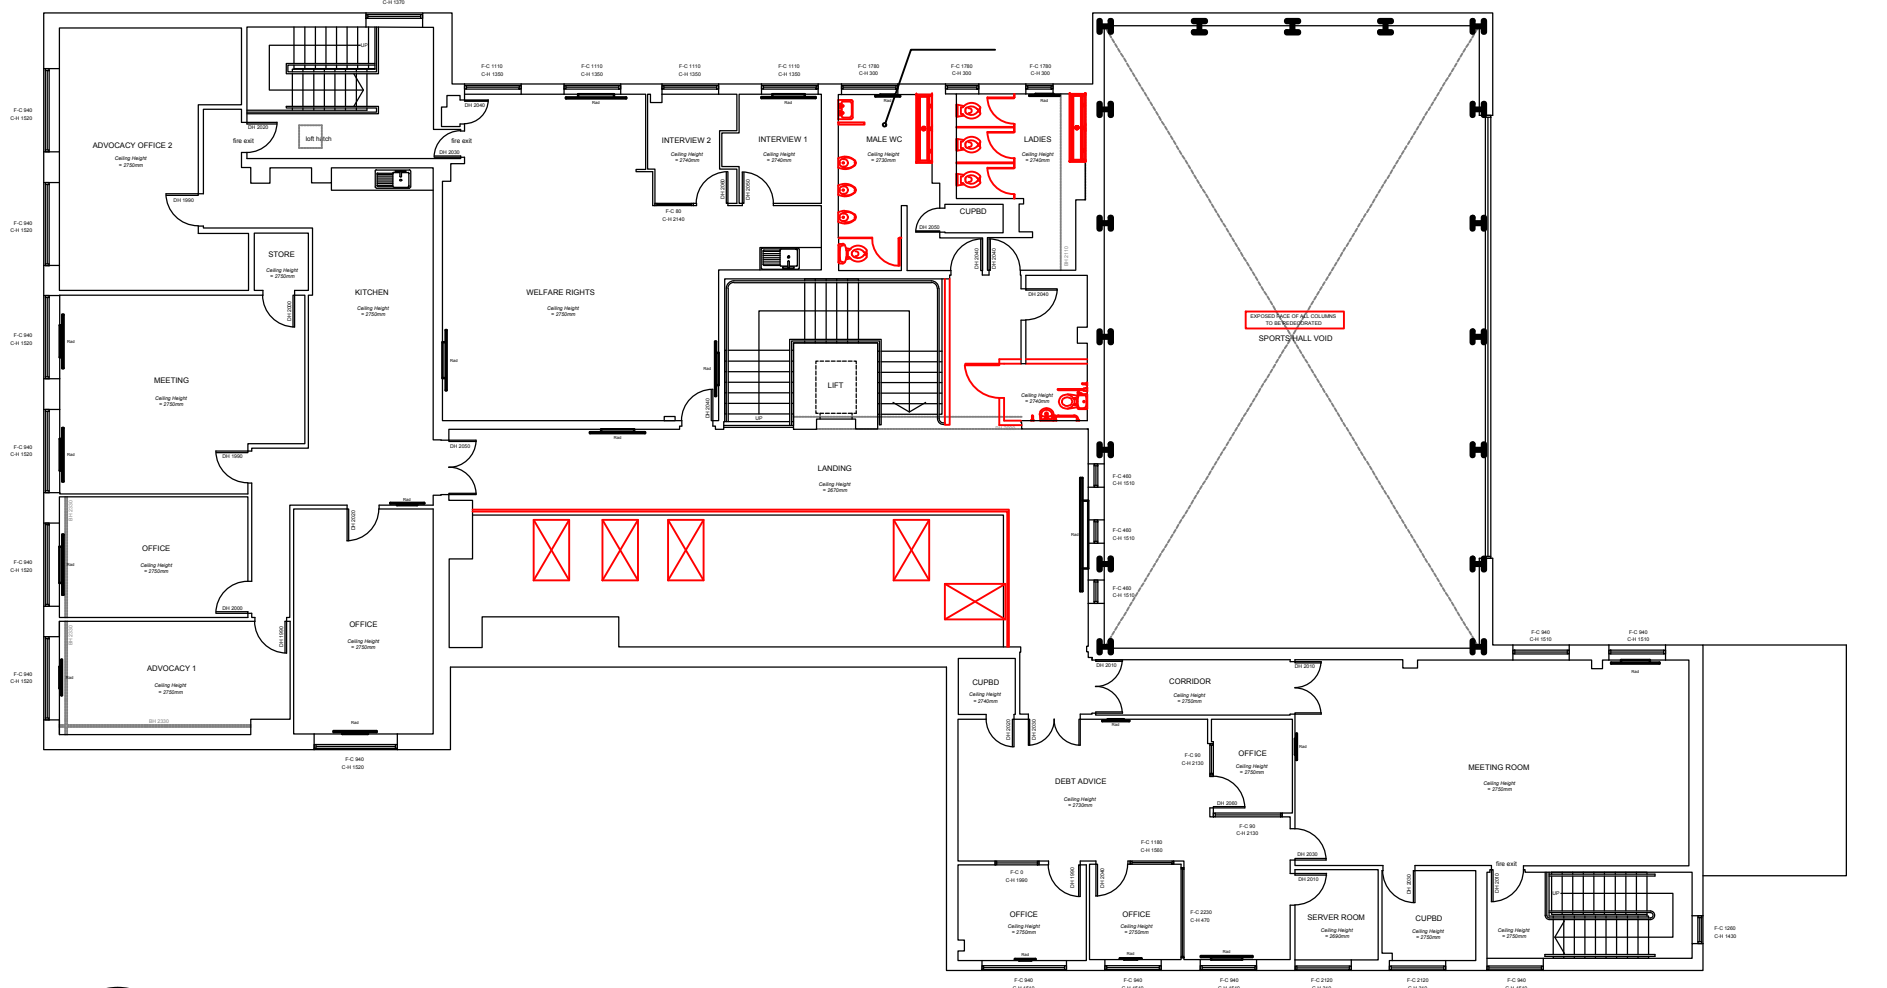


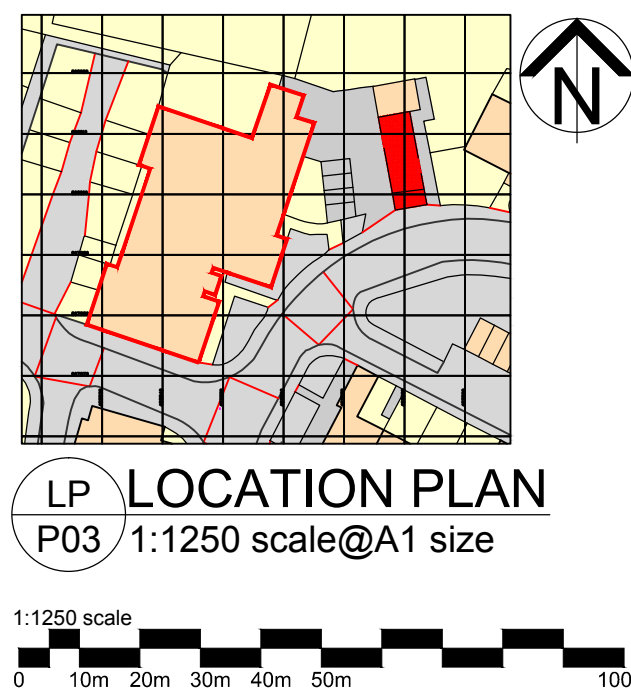

02 PROPOSED FIRST FLOOR
P03 / 1:200 scale@A1 size

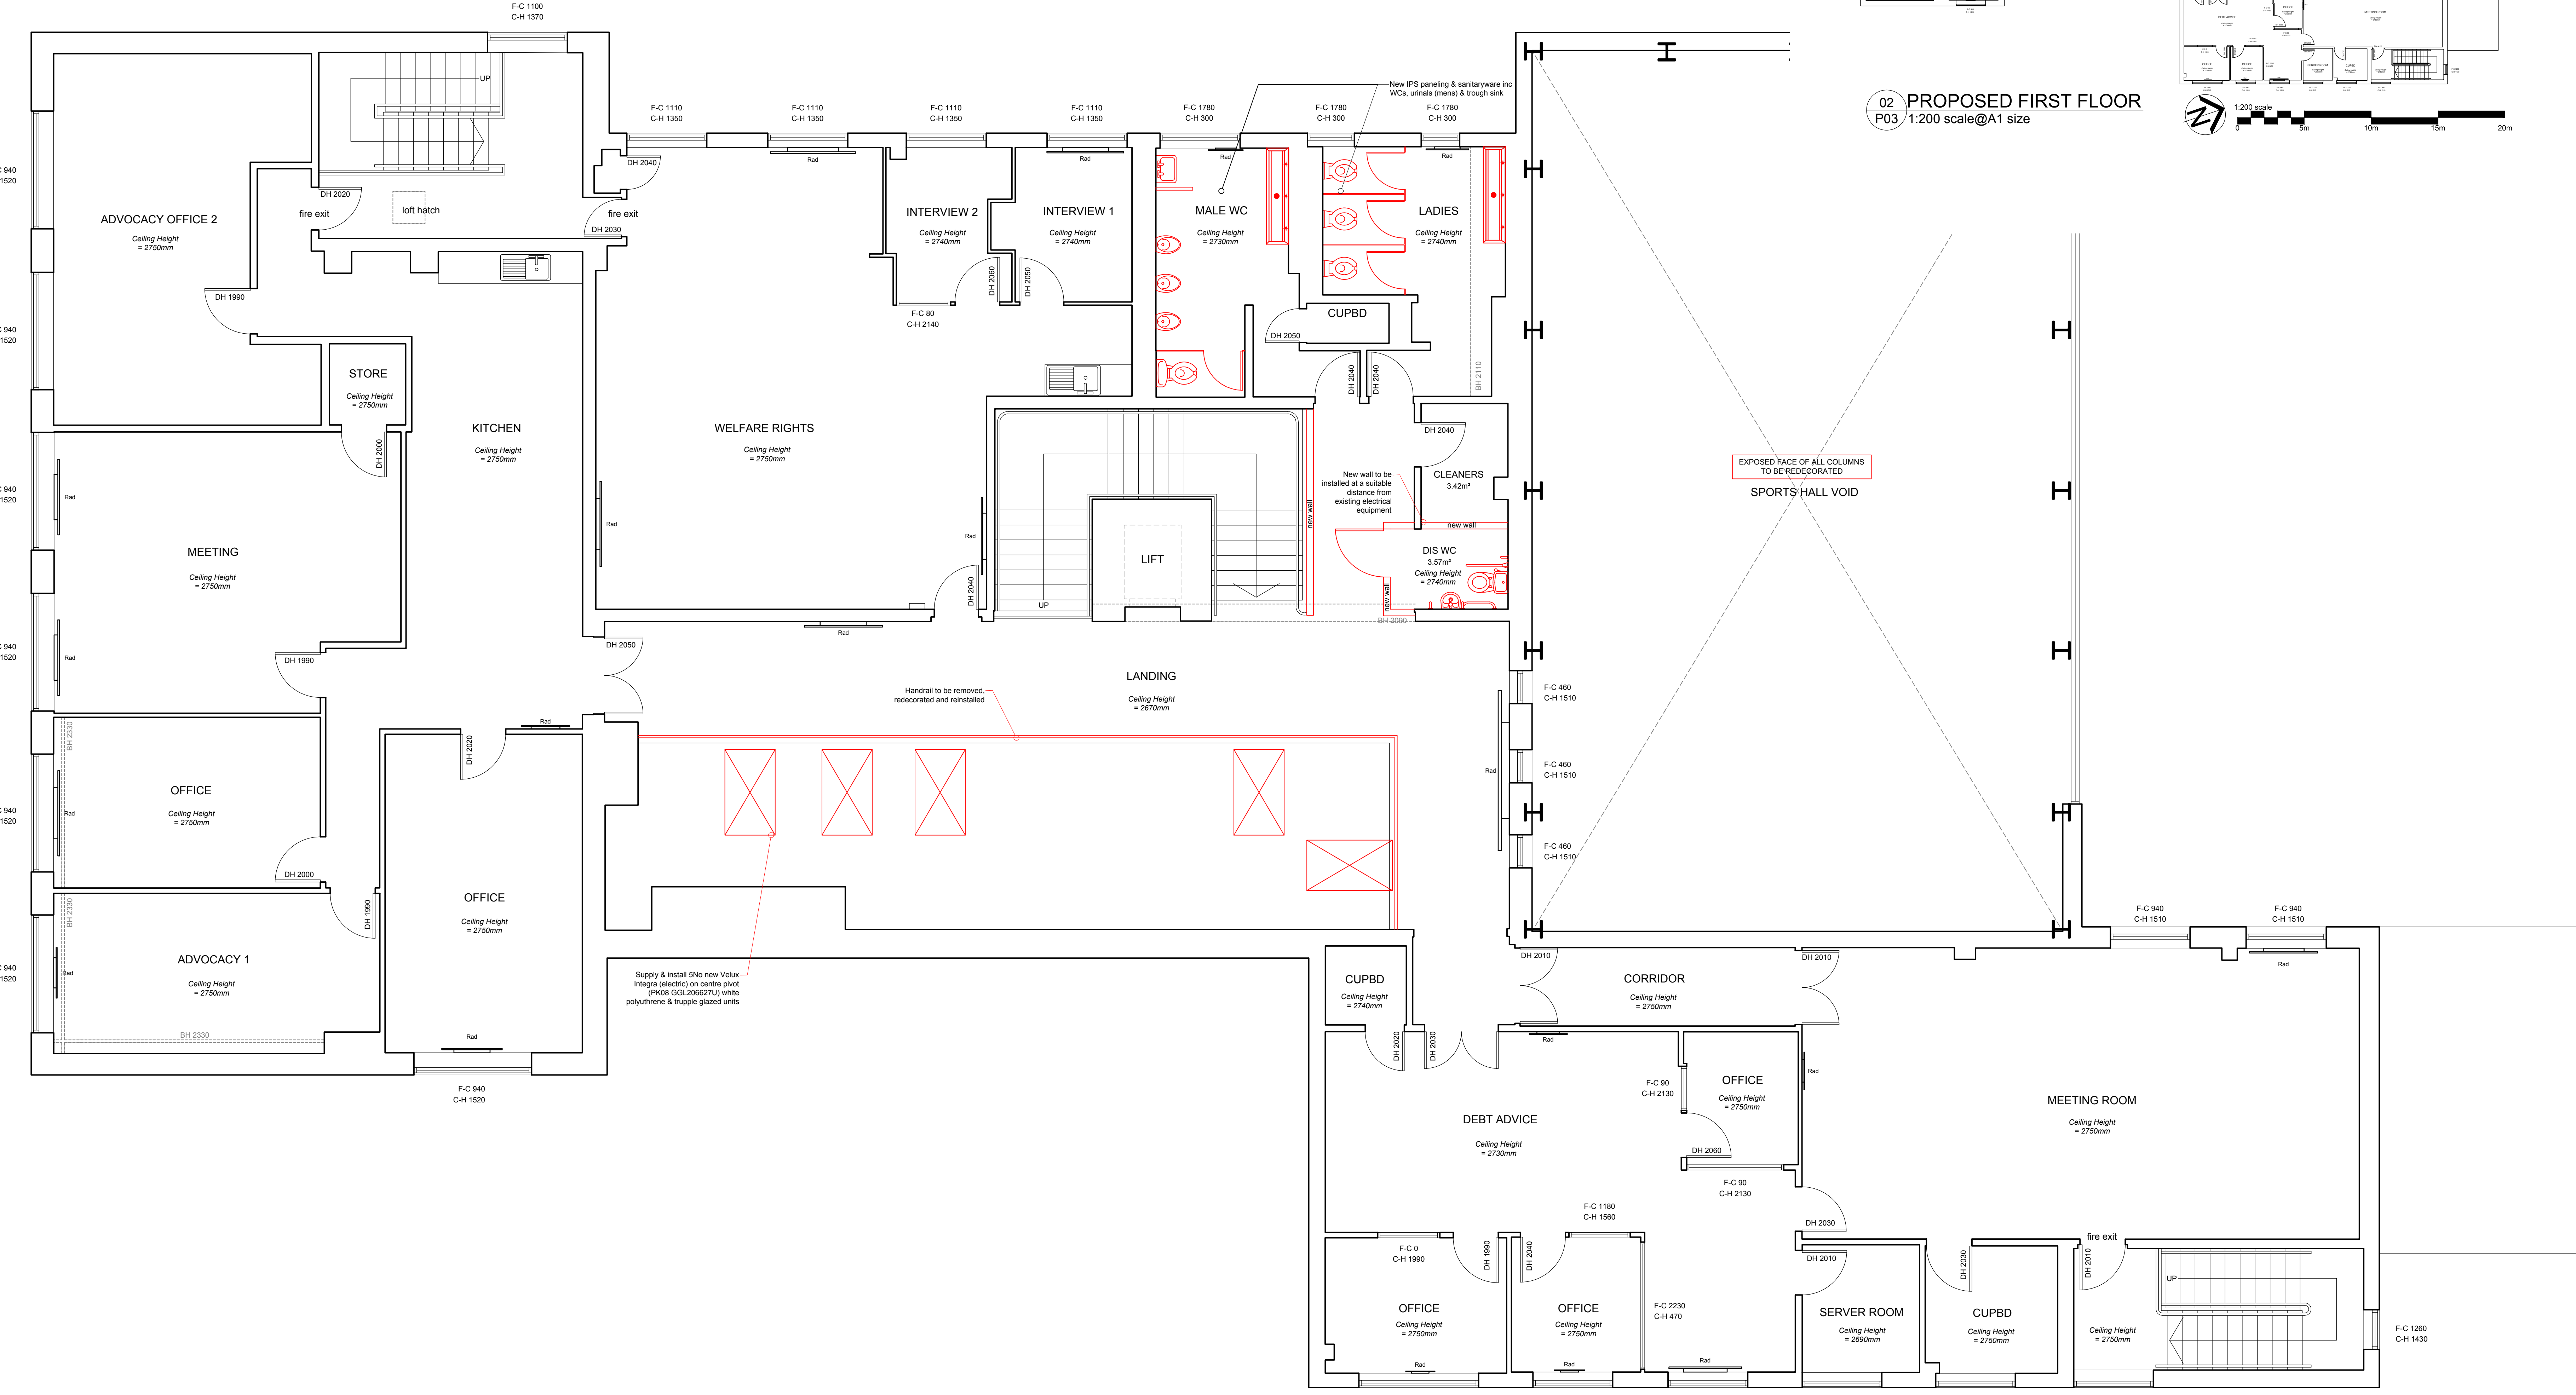

01 PROPOSED FIRST FLOOR
P03 / 1:50 scale@A1 size

199

NOTES:

Rev	Date	Description	Drawn	Check	Apprv
P2	24/06/16	UPDATED TO SUIT CLIENTS COMMENTS	CM	AC	DK
P1	01/06/16	UPDATED TO SUIT CLIENTS COMMENTS	CM	AC	DK

Client

Bury Knowle

Site

Underhill Circus,
Oxford, OX3 9LS



Client
Oxford City Council
St Nicolas Chambers
Oxford
OX1 1DS

PROPOSAL			
Designed		Date	Signat
Drawn	J Priest	Date	Signat
Checked		Date	Signat
Approved		Date	Signat
Scale	1:50	Datum	
Original Size	A0	Grid	
Suitability Code		Project Number	33235100



PROJECT:
Barton Neighbourhood Centre
GP Practice Expansion
Existing Building Survey

TITLE:
PROPOSED LAYOUT
FIRST FLOOR




Registered office:
ARCADIS House
24 York Way
London
N1 9AB
www.arcadis.com

Coordinating office:
Baskerville House
Centenary Square
Broad Street
Birmingham B1 2ND
Tel: 44 (0)121 553 2700

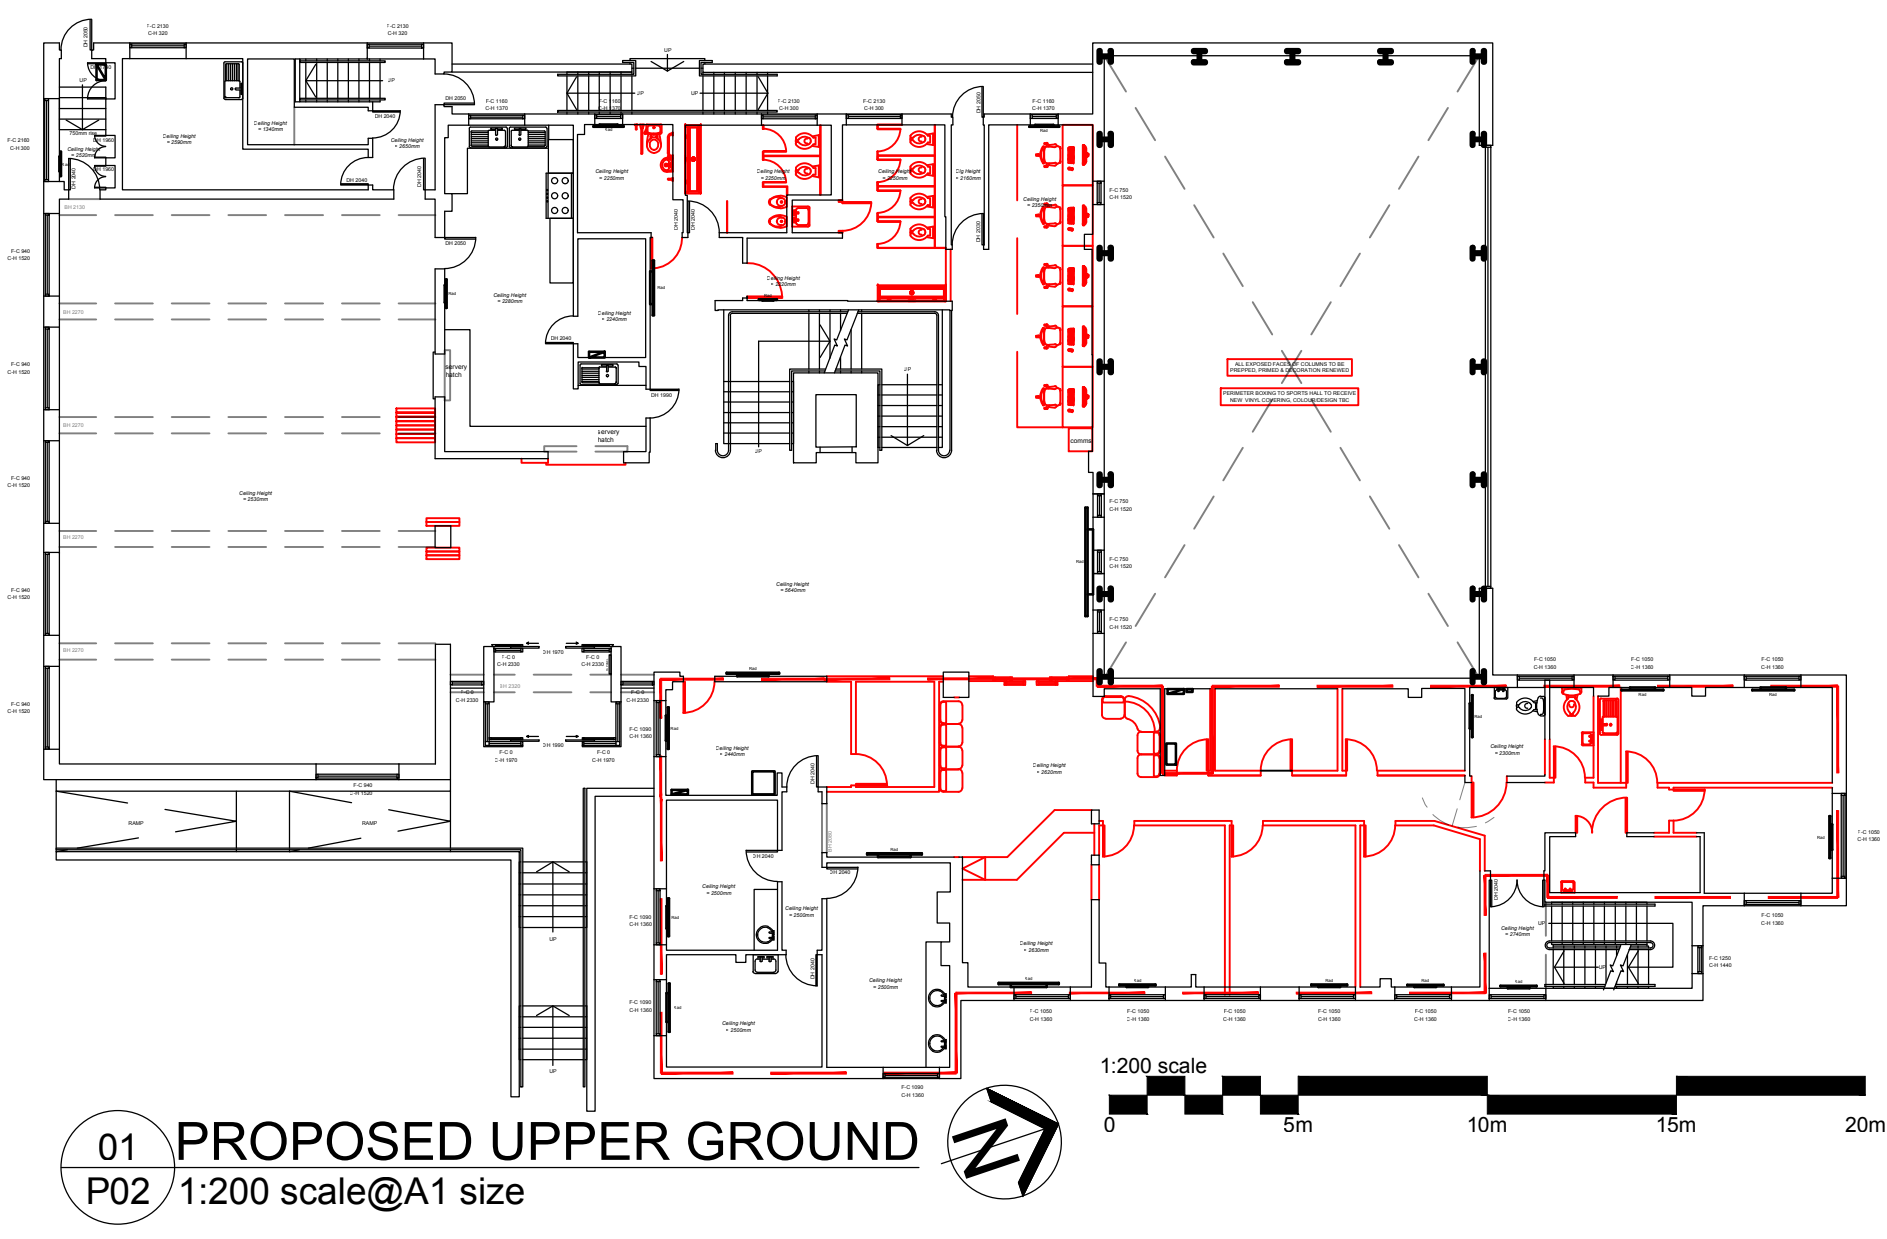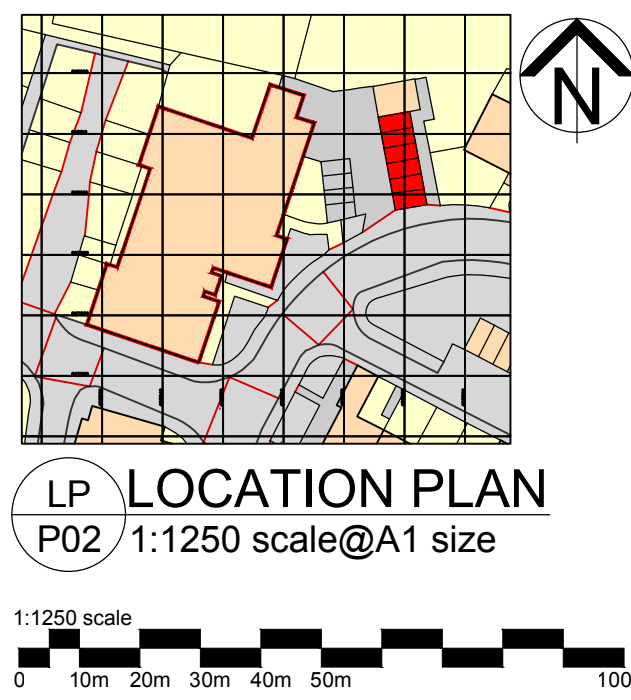

01 PROPOSED UPPER GROUND
P02 1:200 scale@A1 size

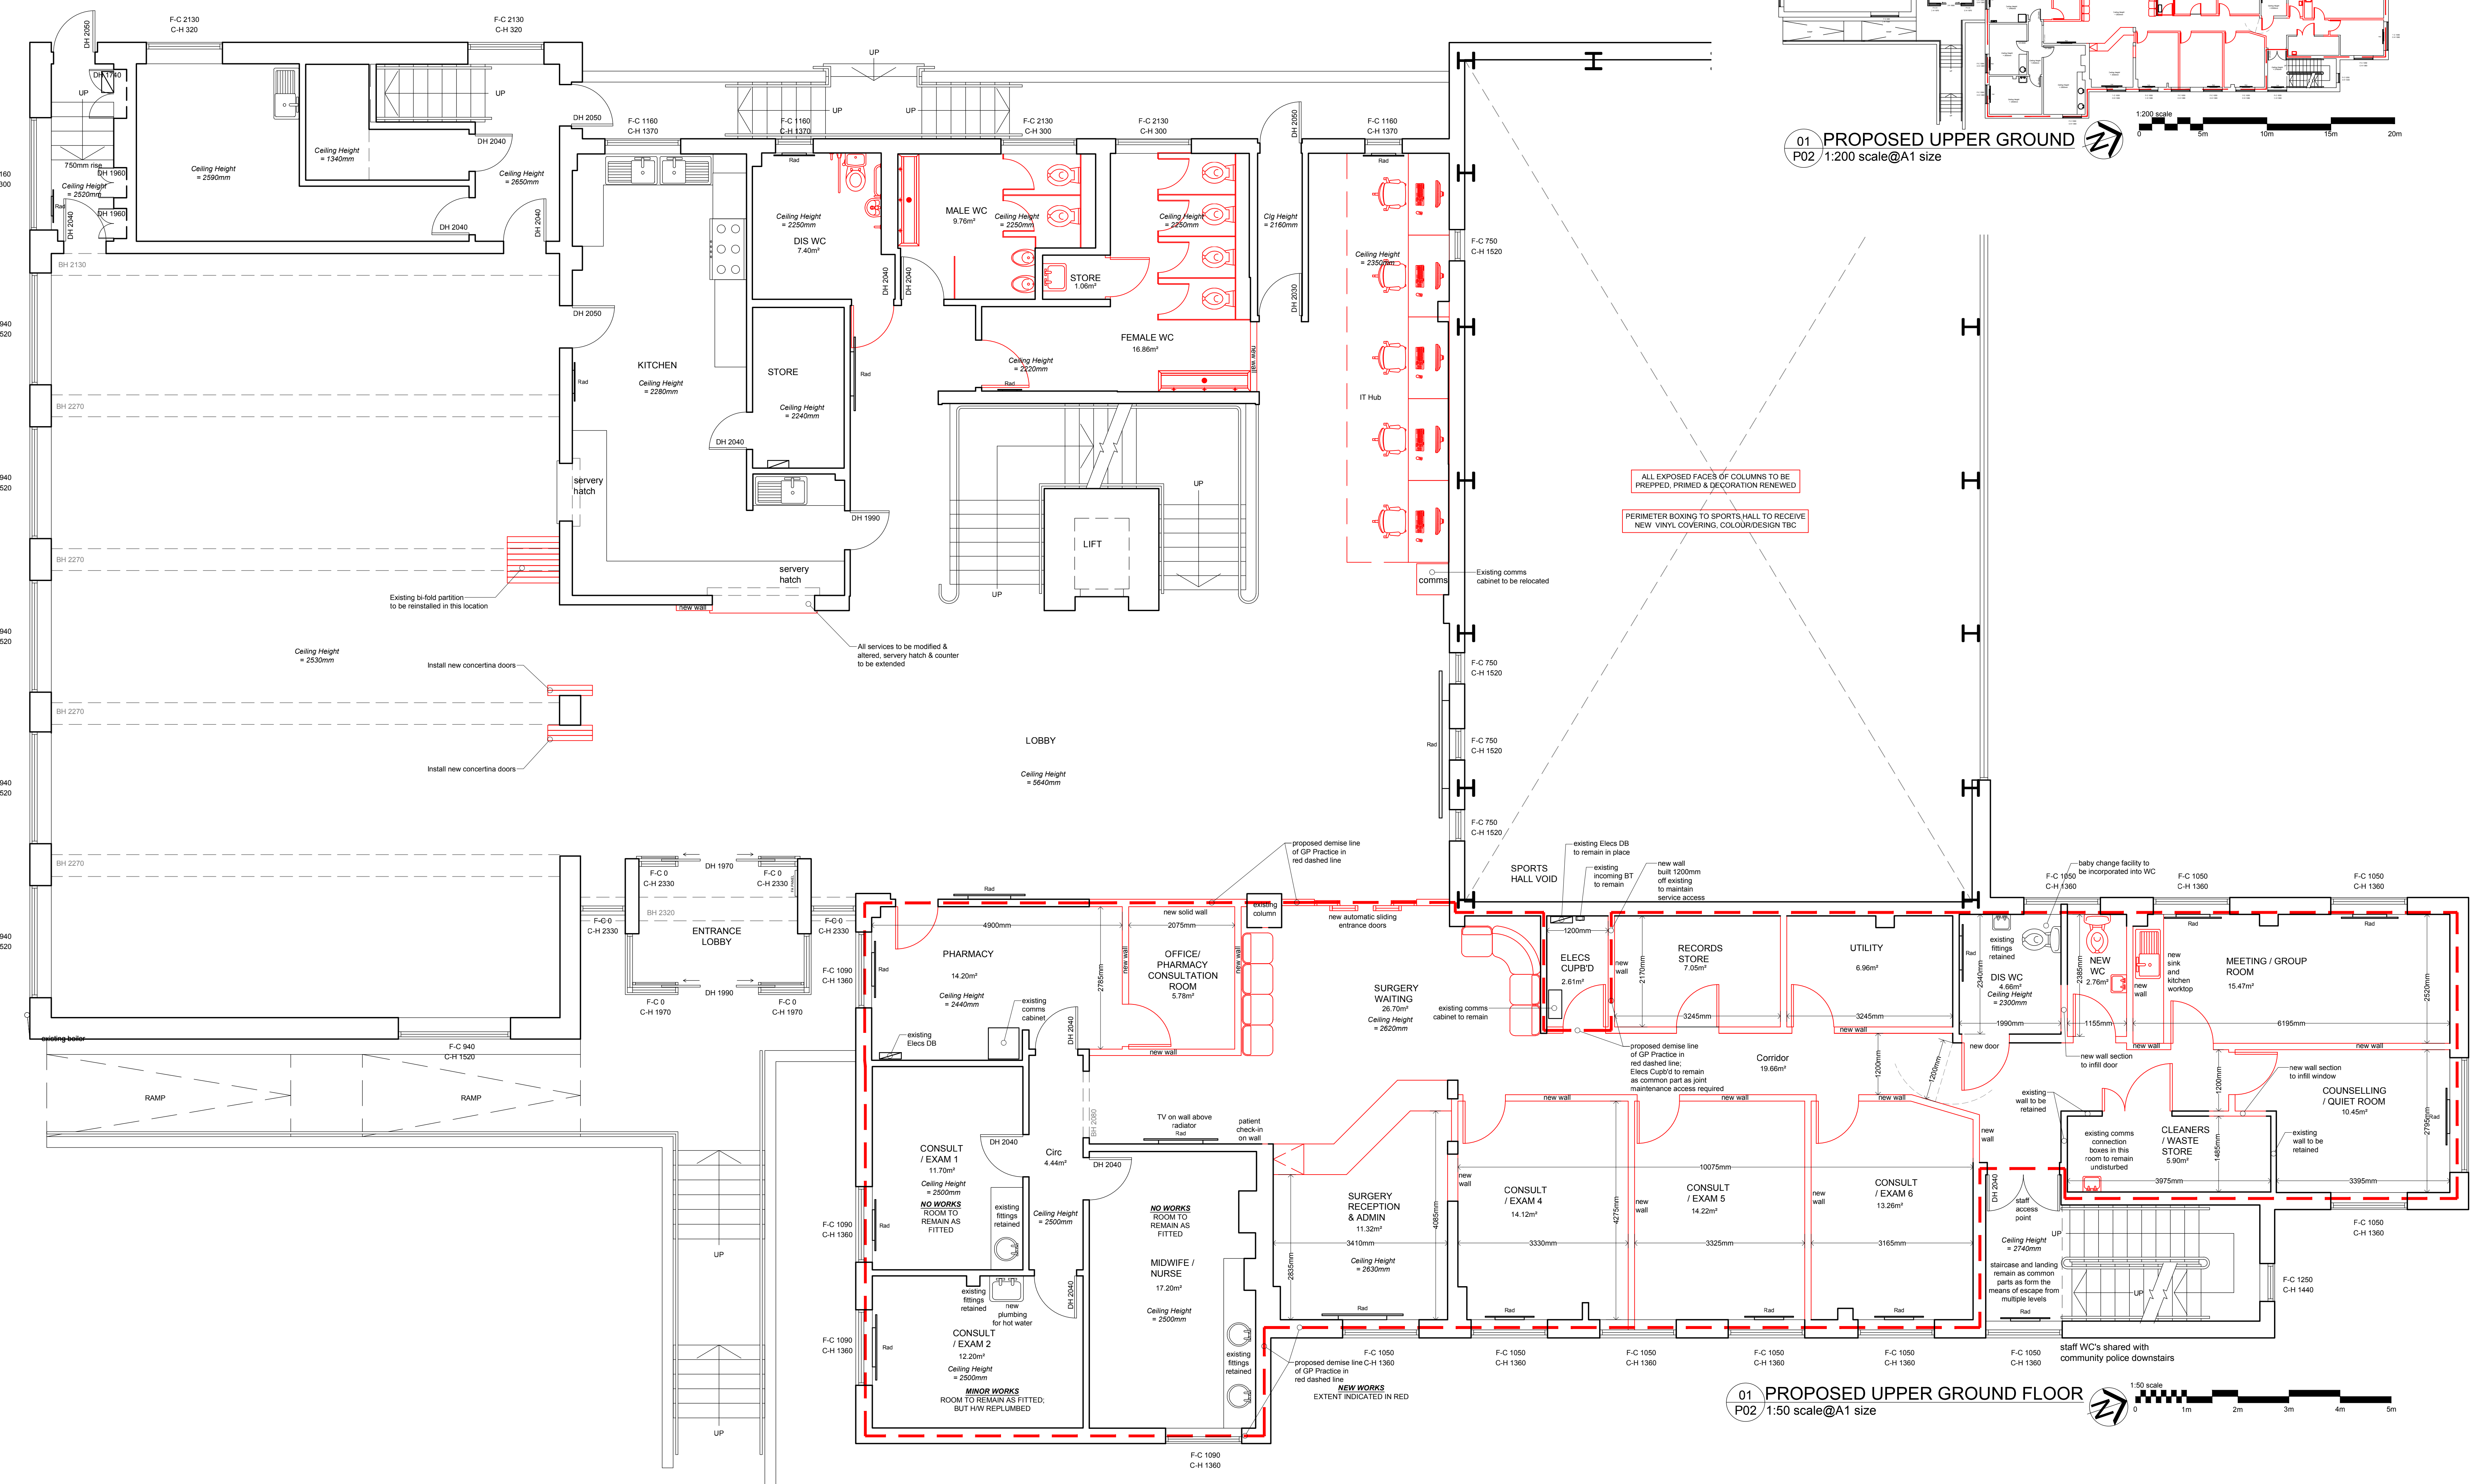

01 PROPOSED UPPER GROUND FLOOR
P02 1:50 scale@A1 size

201

NOTES:

Rev	Date	Description	Drawn	Check	Apprv
P7	17/08/16	RELOCATED IT DESKS, DELETED OFFICE WALLS	GAC	AC	DK
P8	24/08/16	ADDITIONAL NOTE ADDED	CM	AC	DK
P9	01/09/16	UPDATED TO SUIT COMMENTS	CM	AC	DK
P10	07/09/16	UPDATED TO SUIT REVISED OPTIONS	CM	AC	DK
P11	10/12/16	UPDATED AFTER MEETING REVIEW WITH END USER	JRP		
P12	27/10/15	ISSUED FOR REVIEW BY END USER	JRP		
D1	28/10/15	UPDATED TO SUIT SERVICES REVIEW	JRP		

Client

Bury Knowle

Site

Underhill Circus,
Oxford, OX3 9LS



Oxford City Council
St Nicolas Chambers
Oxford
OX1 1DS

PROPOSAL

Designed	Drawn	Checked	Approved
	J. Priest		
Scale:	1:50	Datum:	
Original Size:	A0	Grid:	
Subsidiary Code:		Project Number:	33235100

PROJECT:

Barton Neighbourhood Centre
GP Practice Expansion
Existing Building Survey

TITLE:

PROPOSED LAYOUT
UPPER GROUND FLOOR
OPTION A



Registered office:
ARCADIS House
34 York Way
London
N1 9AB

Coordinating office:
Baskerville House
Centenary Square
Broad Street
Birmingham B1 2ND
Tel: 44 (0)121 553 2700

www.arcadis.com

Drawing Number:	33235100 / P02	Revision:	P7
-----------------	----------------	-----------	----

This page is intentionally left blank