

East Area Planning Committee Presentation


www.oxford.gov.uk




18/00872/FUL

3

**Helena Kennedy Centre & Willow
Building**

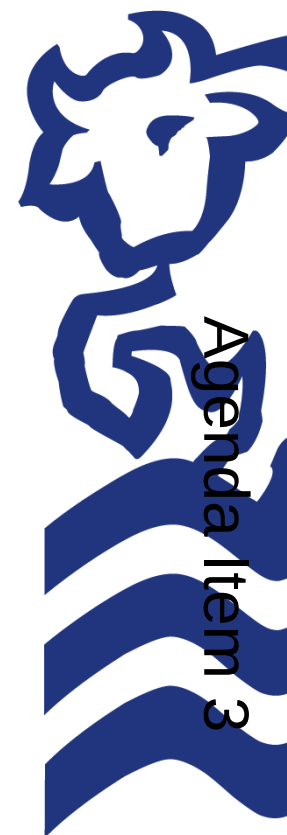

Site Location Plan

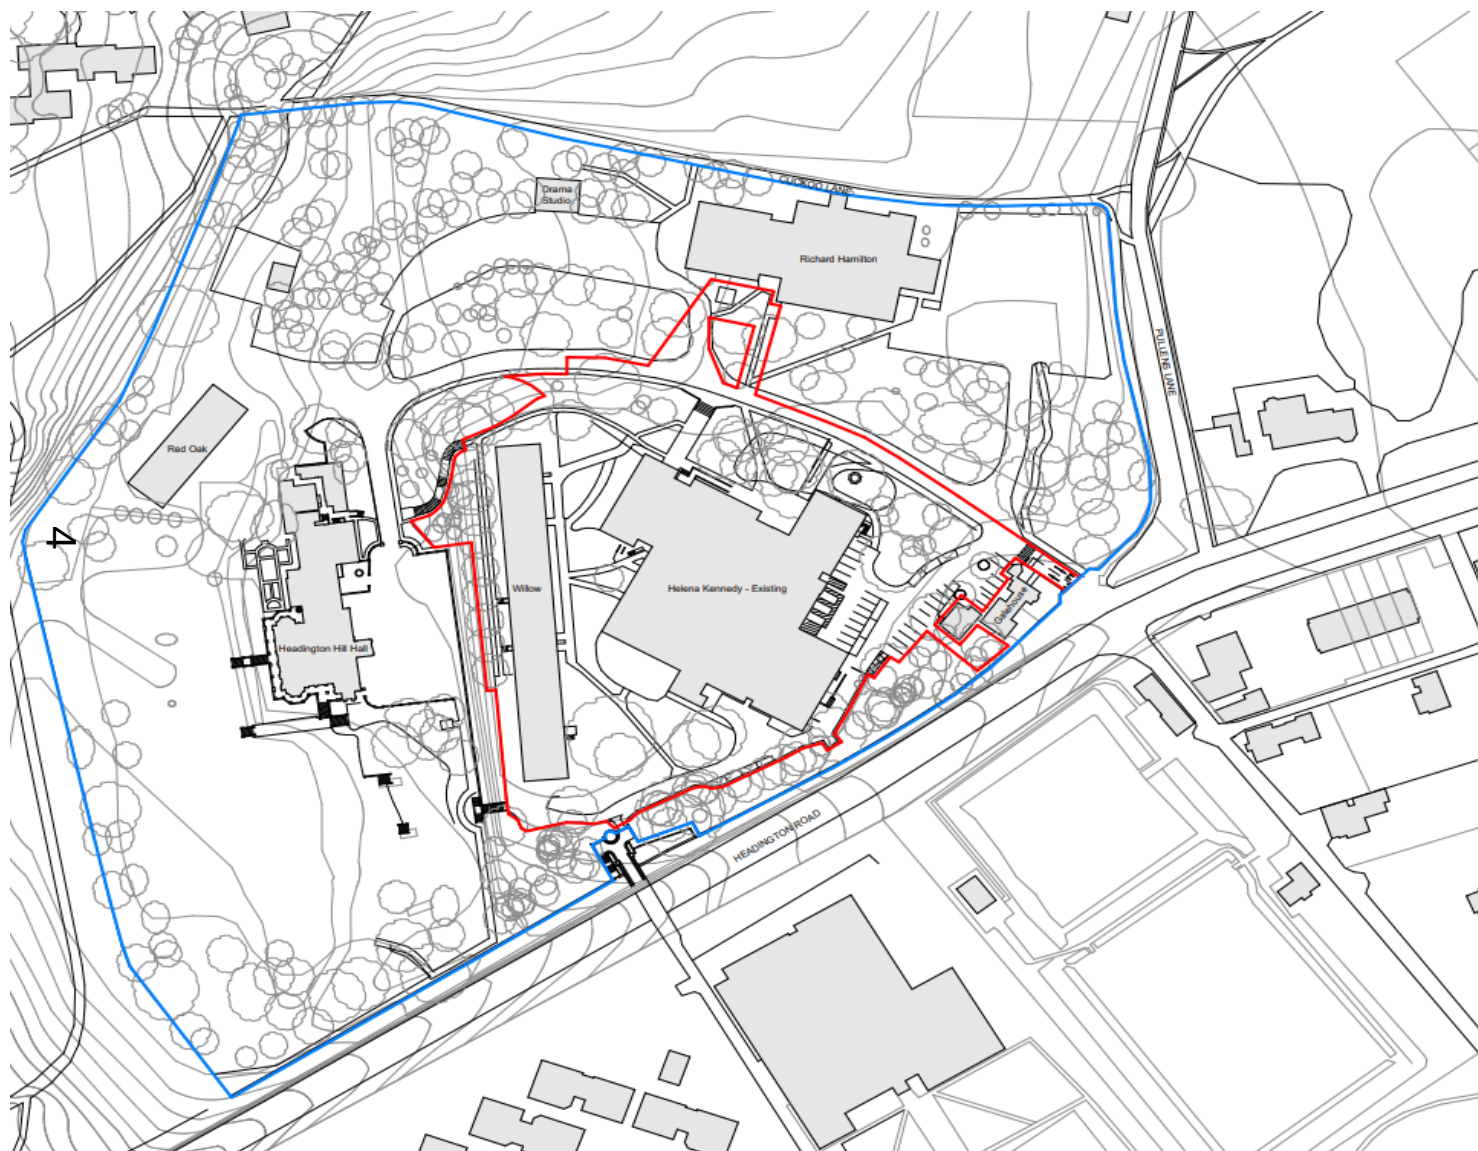

www.oxford.gov.uk





RICHARD HAMILTON
DRA...

↑ HEADINGTON H...
WILLOW
RED OAK
CLIVE BOOTH S...
PARKING



www.oxford.gov.uk













↑

No unauthorised
vehicles

No unauthorised
vehicles

REG



HELENA KENNEDY

12



Room W/10 ↑
← Willow Building
Main Entrance


13



www.oxford.gov.uk



Proposed Plan

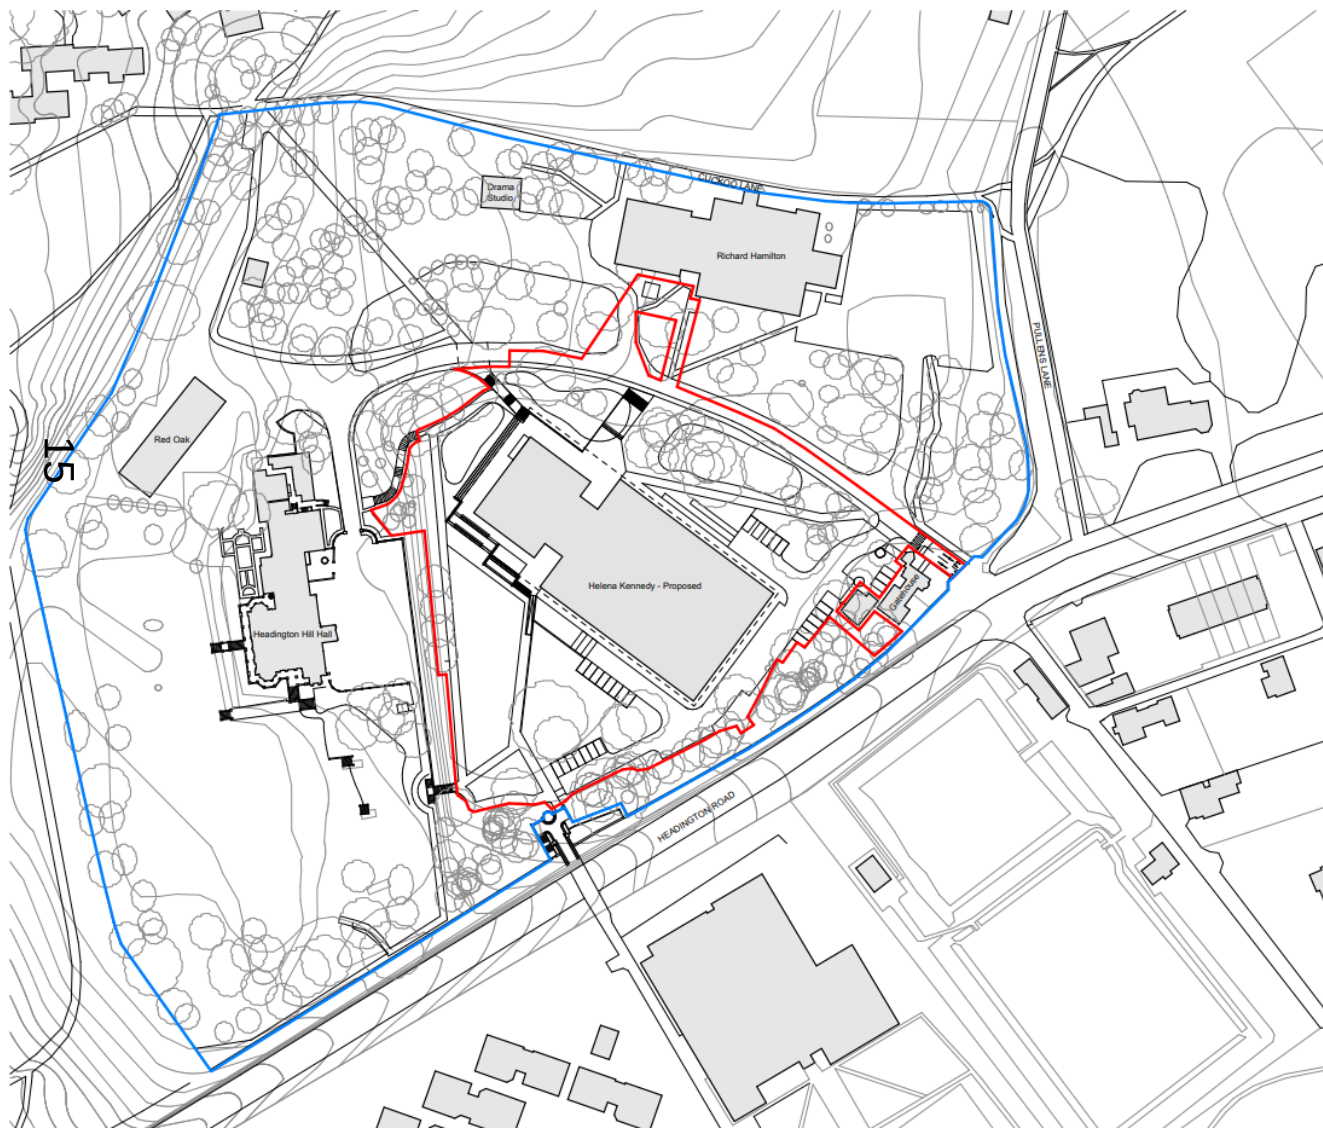

www.oxford.gov.uk



Landscape Masterplan



www.oxford.gov.uk






40-001
 40-002
 40-37

18

[illegible]

Roof Plan

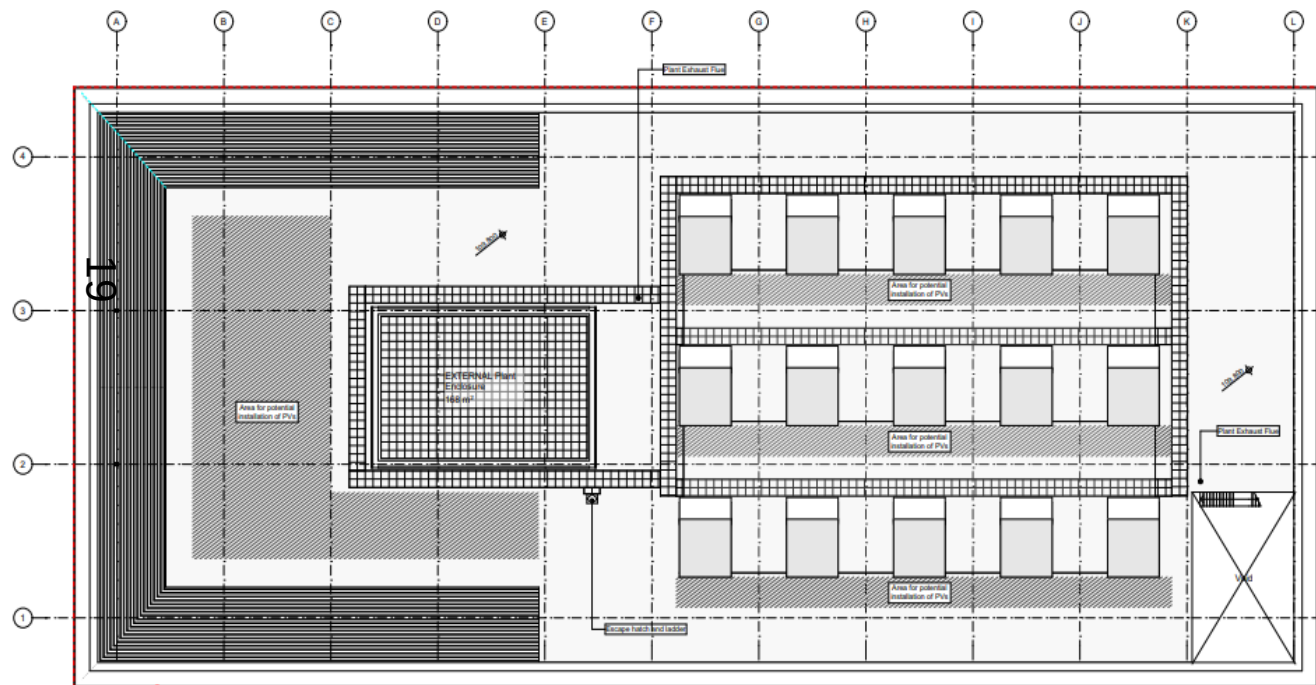




Building outline
of initial Planning
Submission

REF:	
DATE:	10/06/2019

www.oxford.gov.uk




Proposed Elevations

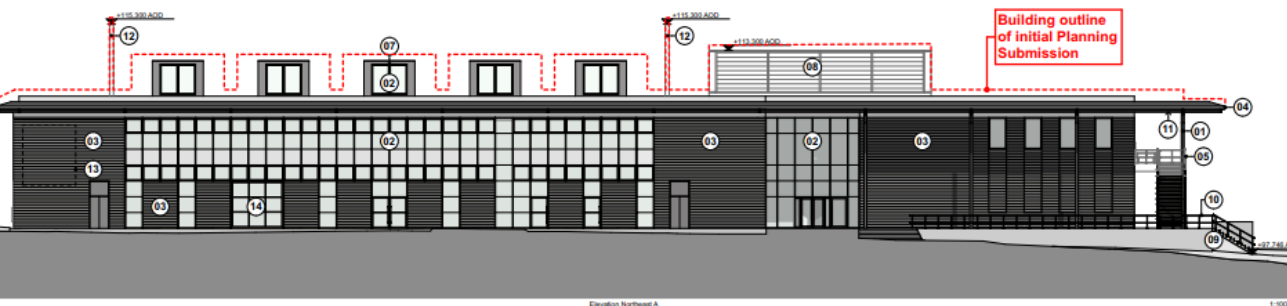
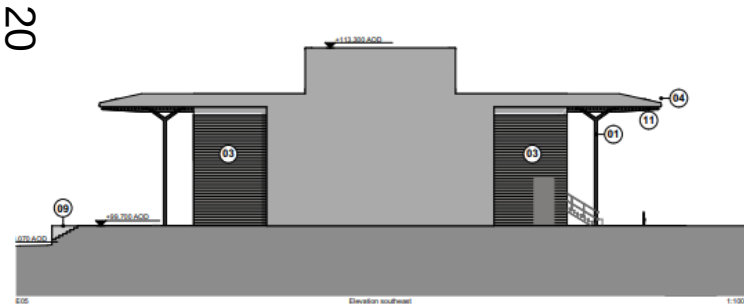
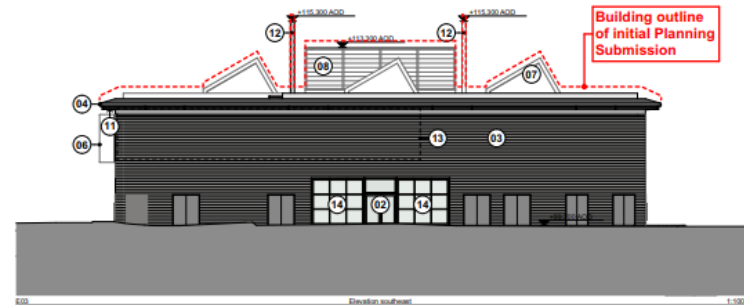


Legend key elevations

Facade treatment	
01	Structure, metal coated
02	Curtain wall and windows
03	Facade cladding, timber, colour dark grey
04	Roof edge, metal
05	Balustrade, industrial and stain, metal coated
06	Sun screening louvers
07	Roof light finish, zinc, matt natural finish
08	Ventilation louvers, metal coated, colour grey
09	Landscape walls and stairs, concrete
10	Landscape railings, metal coated
11	Roof soffits, timber
12	Plant exhaust flue, metal coated, colour light grey
13	Mix and mix timber cladding to allow for ventilation and natural lighting
14	Roller shutter

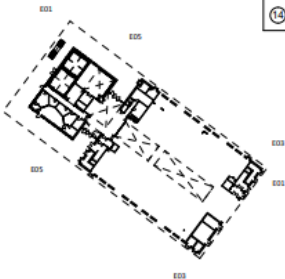

Proposed Elevations

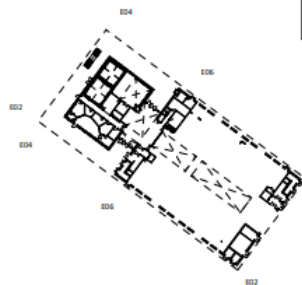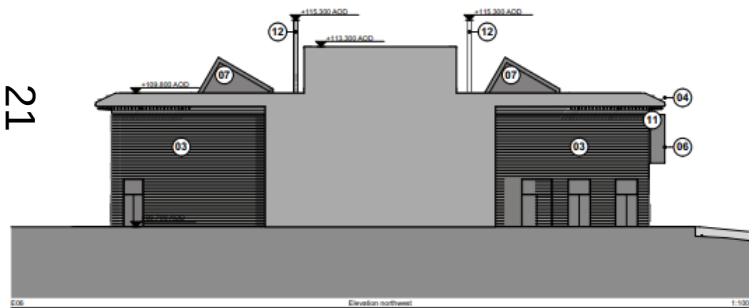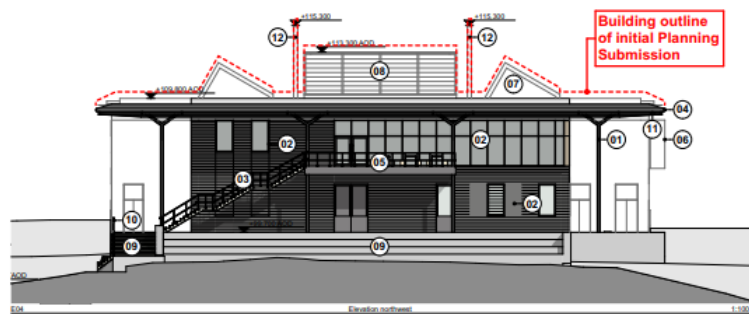

Legend key elevations

Facade treatment	
01	Structure, metal coated
02	Curain wall and windows
03	Facade cladding, timber, colour dark grey
04	Roof edge, metal
05	Gallory, balustrade and stairs, metal coated
06	Sun screening louvers
07	Roof light finish, zinc, matt natural finish
08	Ventilation louvers, metal coated, colour grey
09	Landscape walls and stairs, concrete
10	Landscape railings, metal coated
11	Roof soffit, timber
12	Plant exhaust flue, metal coated, colour light grey
13	H2 and mix timber cladding to allow for ventilation and natural lighting
14	Roller shutter

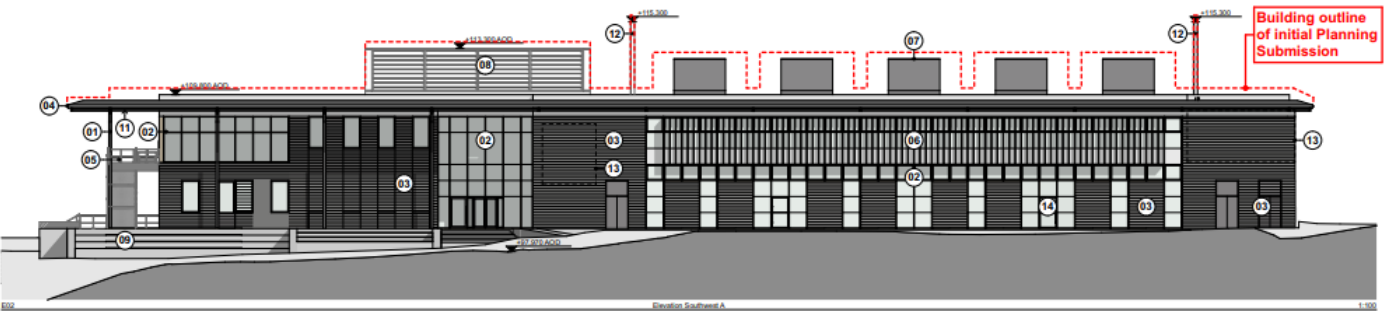



Table with 2 columns: Item, Description

001	Replacement Building (Provisional)
002	Replacement Building (Provisional)
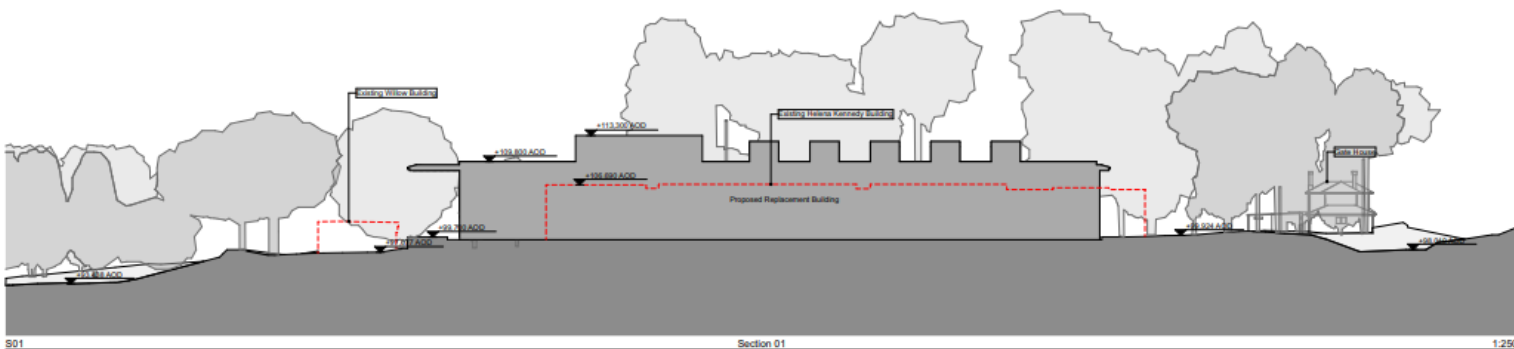

[BPP-02](#)
[BPP-01](#)
[Warriston-02](#) [Change-03](#) [Change-02](#) [Change-01](#)

Client:
Oxford Brookes University

Project:
3242 - Replacement Building Headington Hill

Legend title	Size	Unit
Proposed site sections	A1	1:2
Locality	1:4000	not indicated
HK-005-ZZ-XX-OR-A-9431		BPP-02

Issue title	Issue ID	Issue date
Planning	PL-03	14/05/2018
Issue status		
[54] For planning application		








Proposed Sections

www.oxford.gov.uk

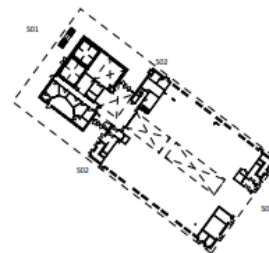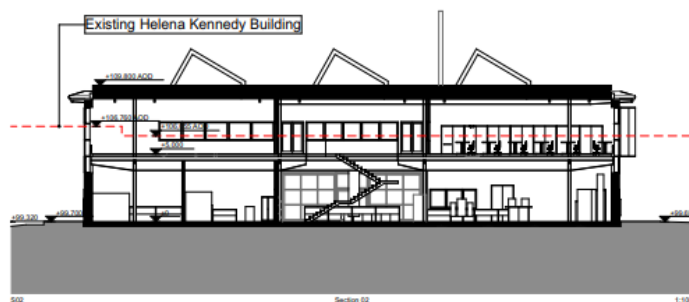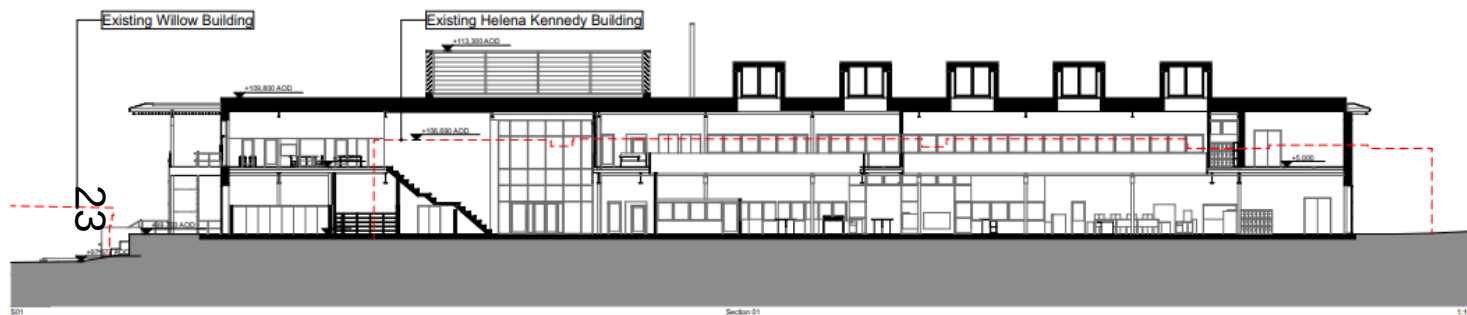

Client	OXFORD BROOKES UNIVERSITY

Berman Guedes Stretton





www.oxford.gov.uk





www.oxford.gov.uk



