


Appendix 1

19/02003/FUL – Proposed Site Plan

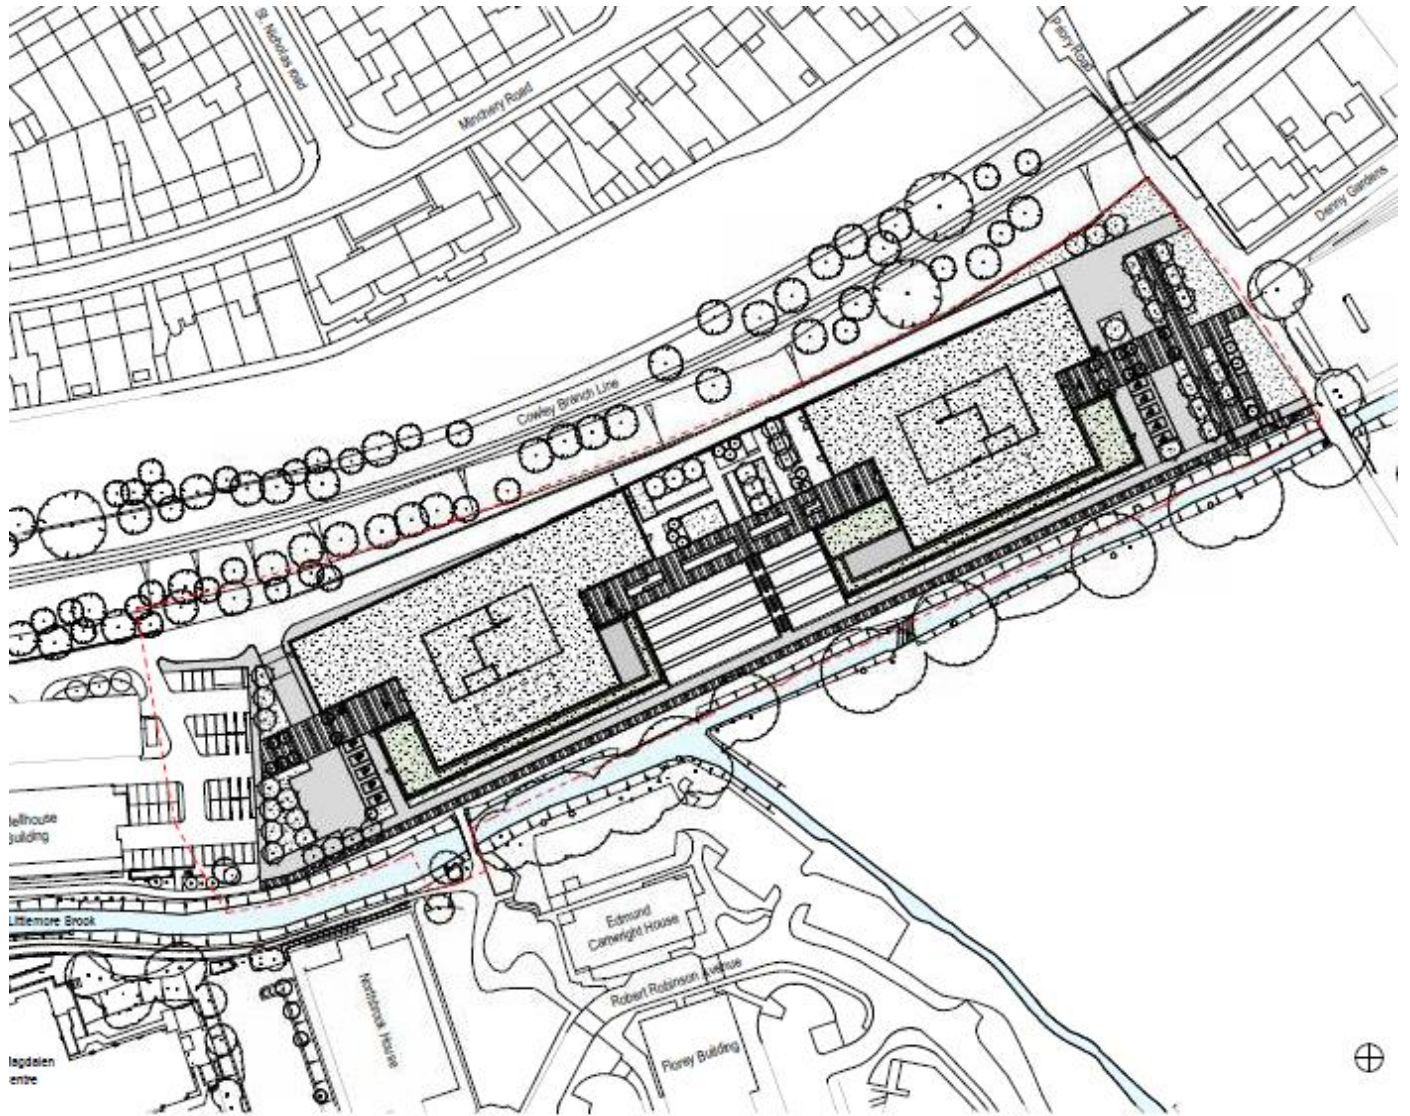

This page is intentionally left blank