


# Appendix 1

21/00317/FUL WIC House, Transport Way

Proposed block plan

43

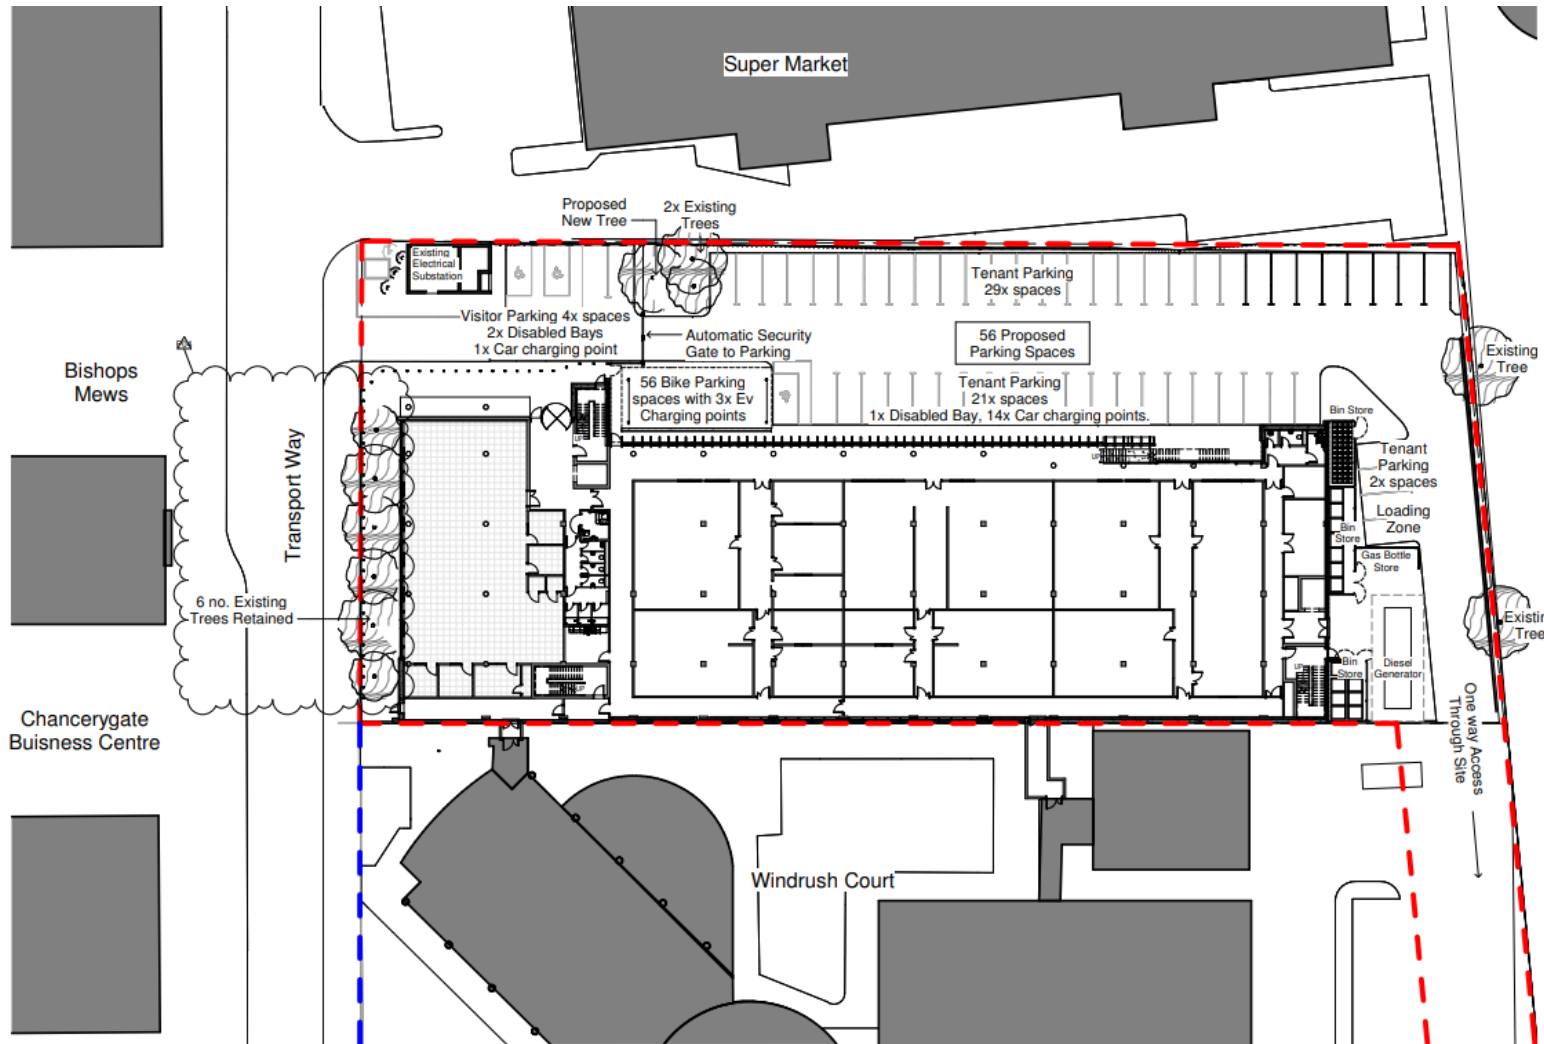

This page is intentionally left blank