


Appendix 1 – Site Block Plan

21/02431/FUL & 21/02432/LBC – Meadow Larkins

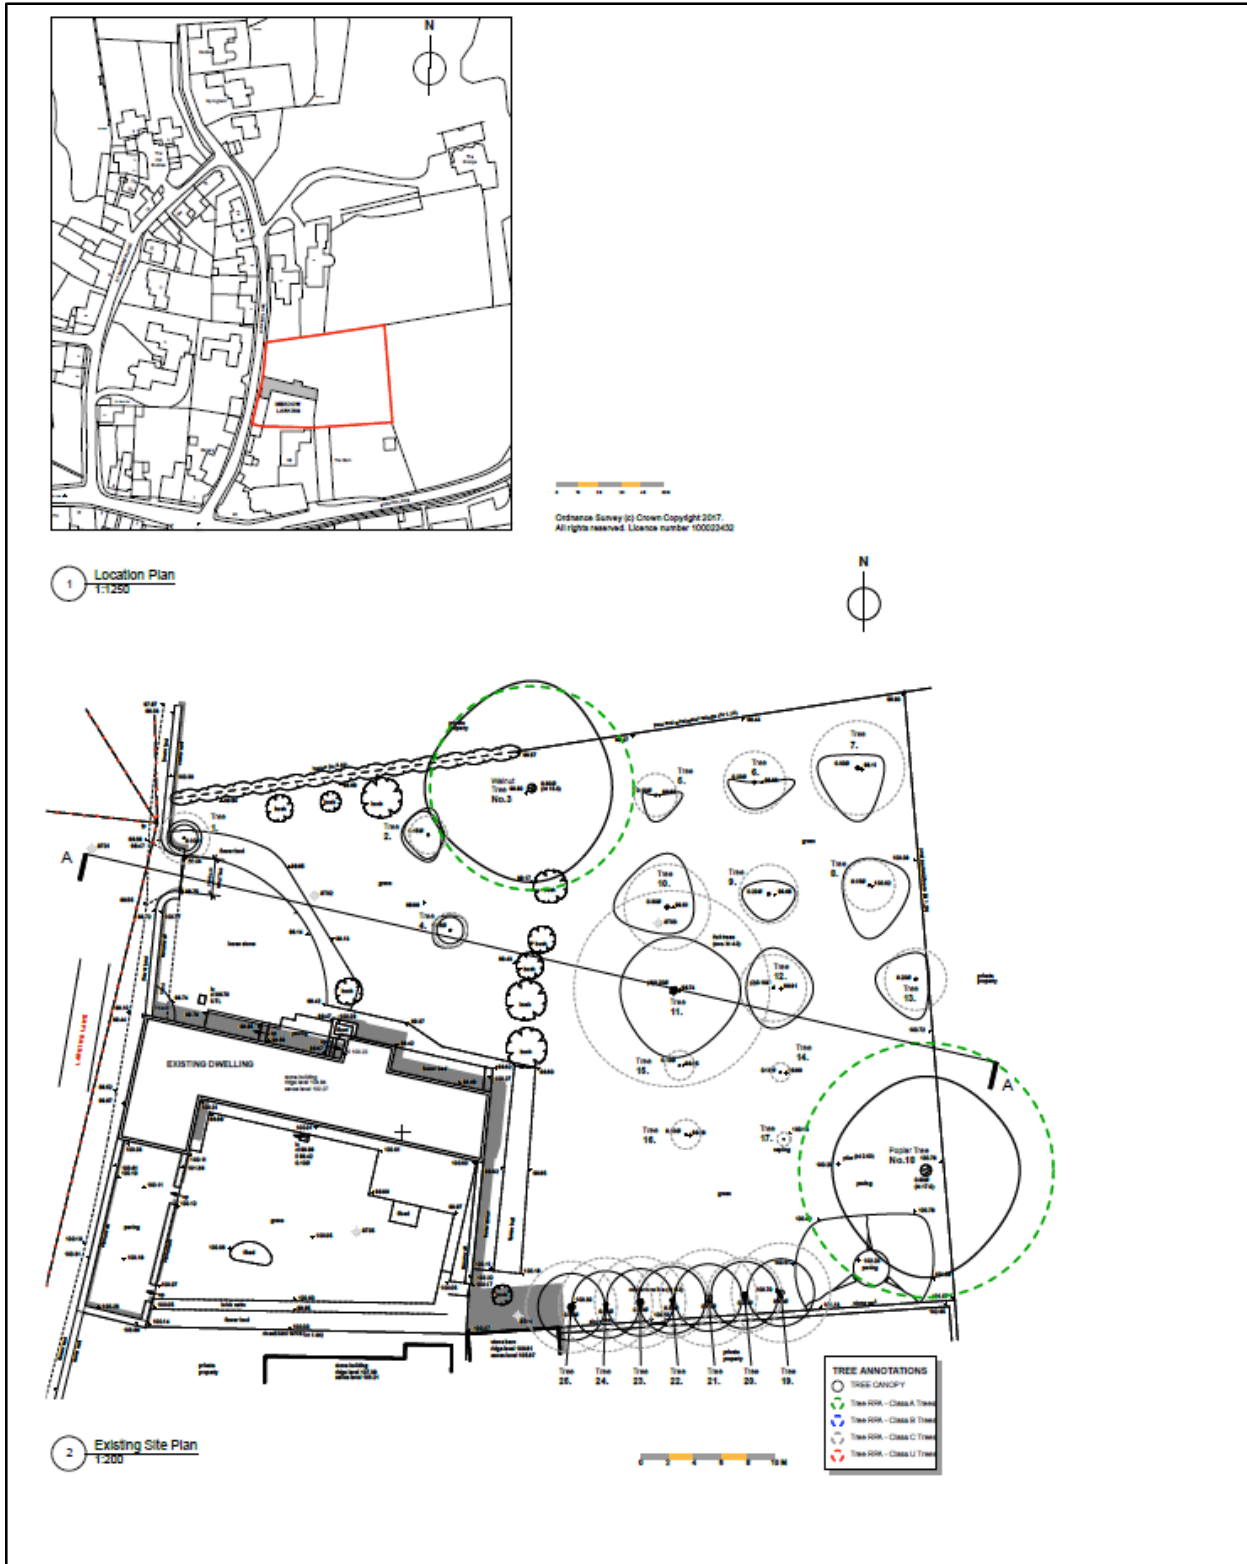

This page is intentionally left blank