


# Welcome to the East Area Planning Committee

[www.oxford.gov.uk](http://www.oxford.gov.uk)



- This planning committee meeting is held in public, but it is not a public meeting.
- There will be opportunity for the public to address the committee on each application.
- If you wish to speak for or against a planning application, you will need to have either requested it in advance, or fill out and hand in one of the available speaker forms.
- Information on meeting protocol and conduct at committee is set out in the Code of Practice.
- You can find a copy of the Code of Practice in the committee agenda, just before the first planning application report.



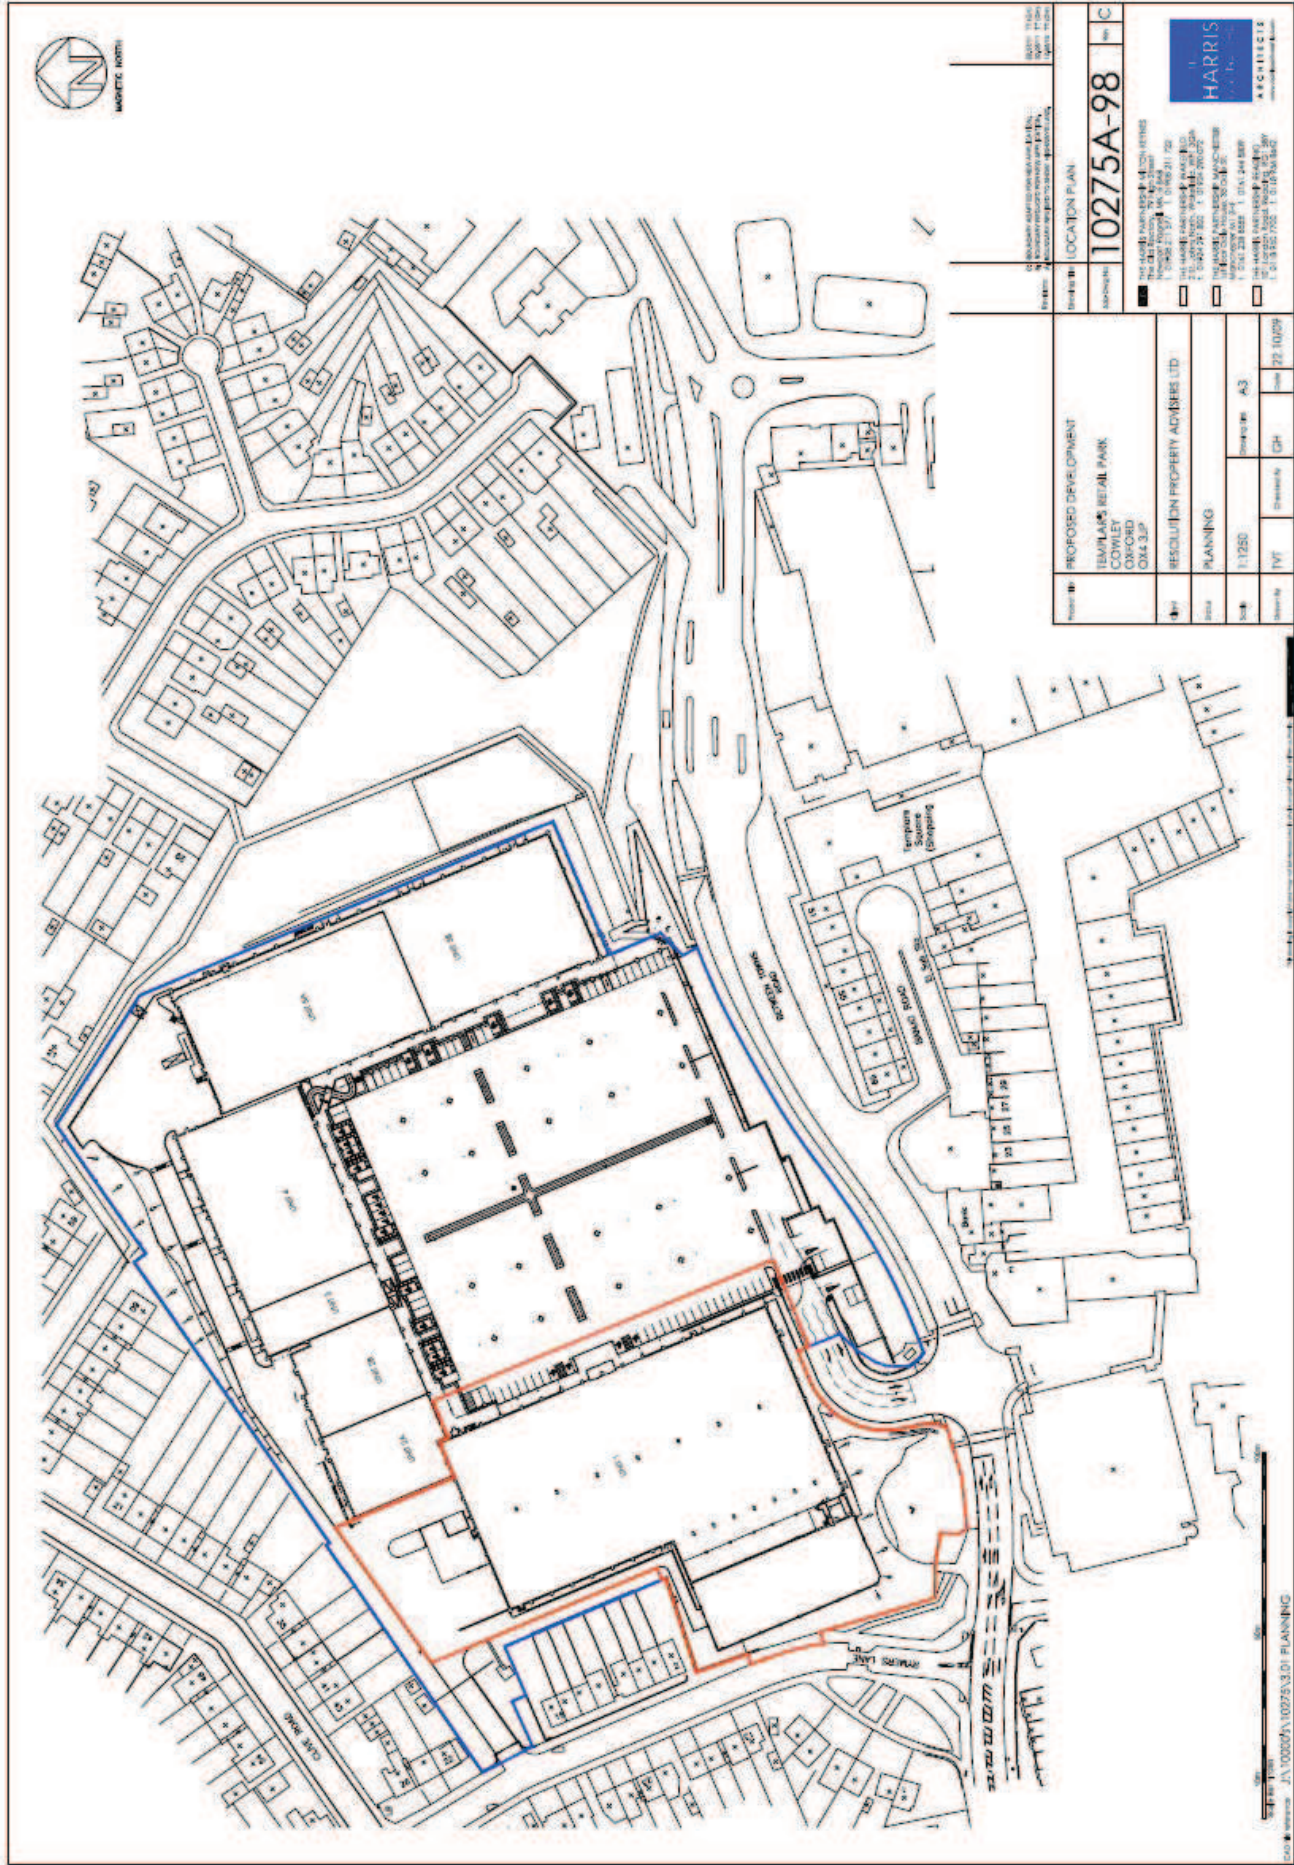


PROJECT NO: 10275A-98

10275A-98

PROJECT NAME: TEMPLARS RETAIL PARK  
COWLEY  
OXFORD  
OX4 3JP


PLANING

SCALE: 1:1250







Reference: JA\_10275A\_10275A\_3.01\_PLANNING



















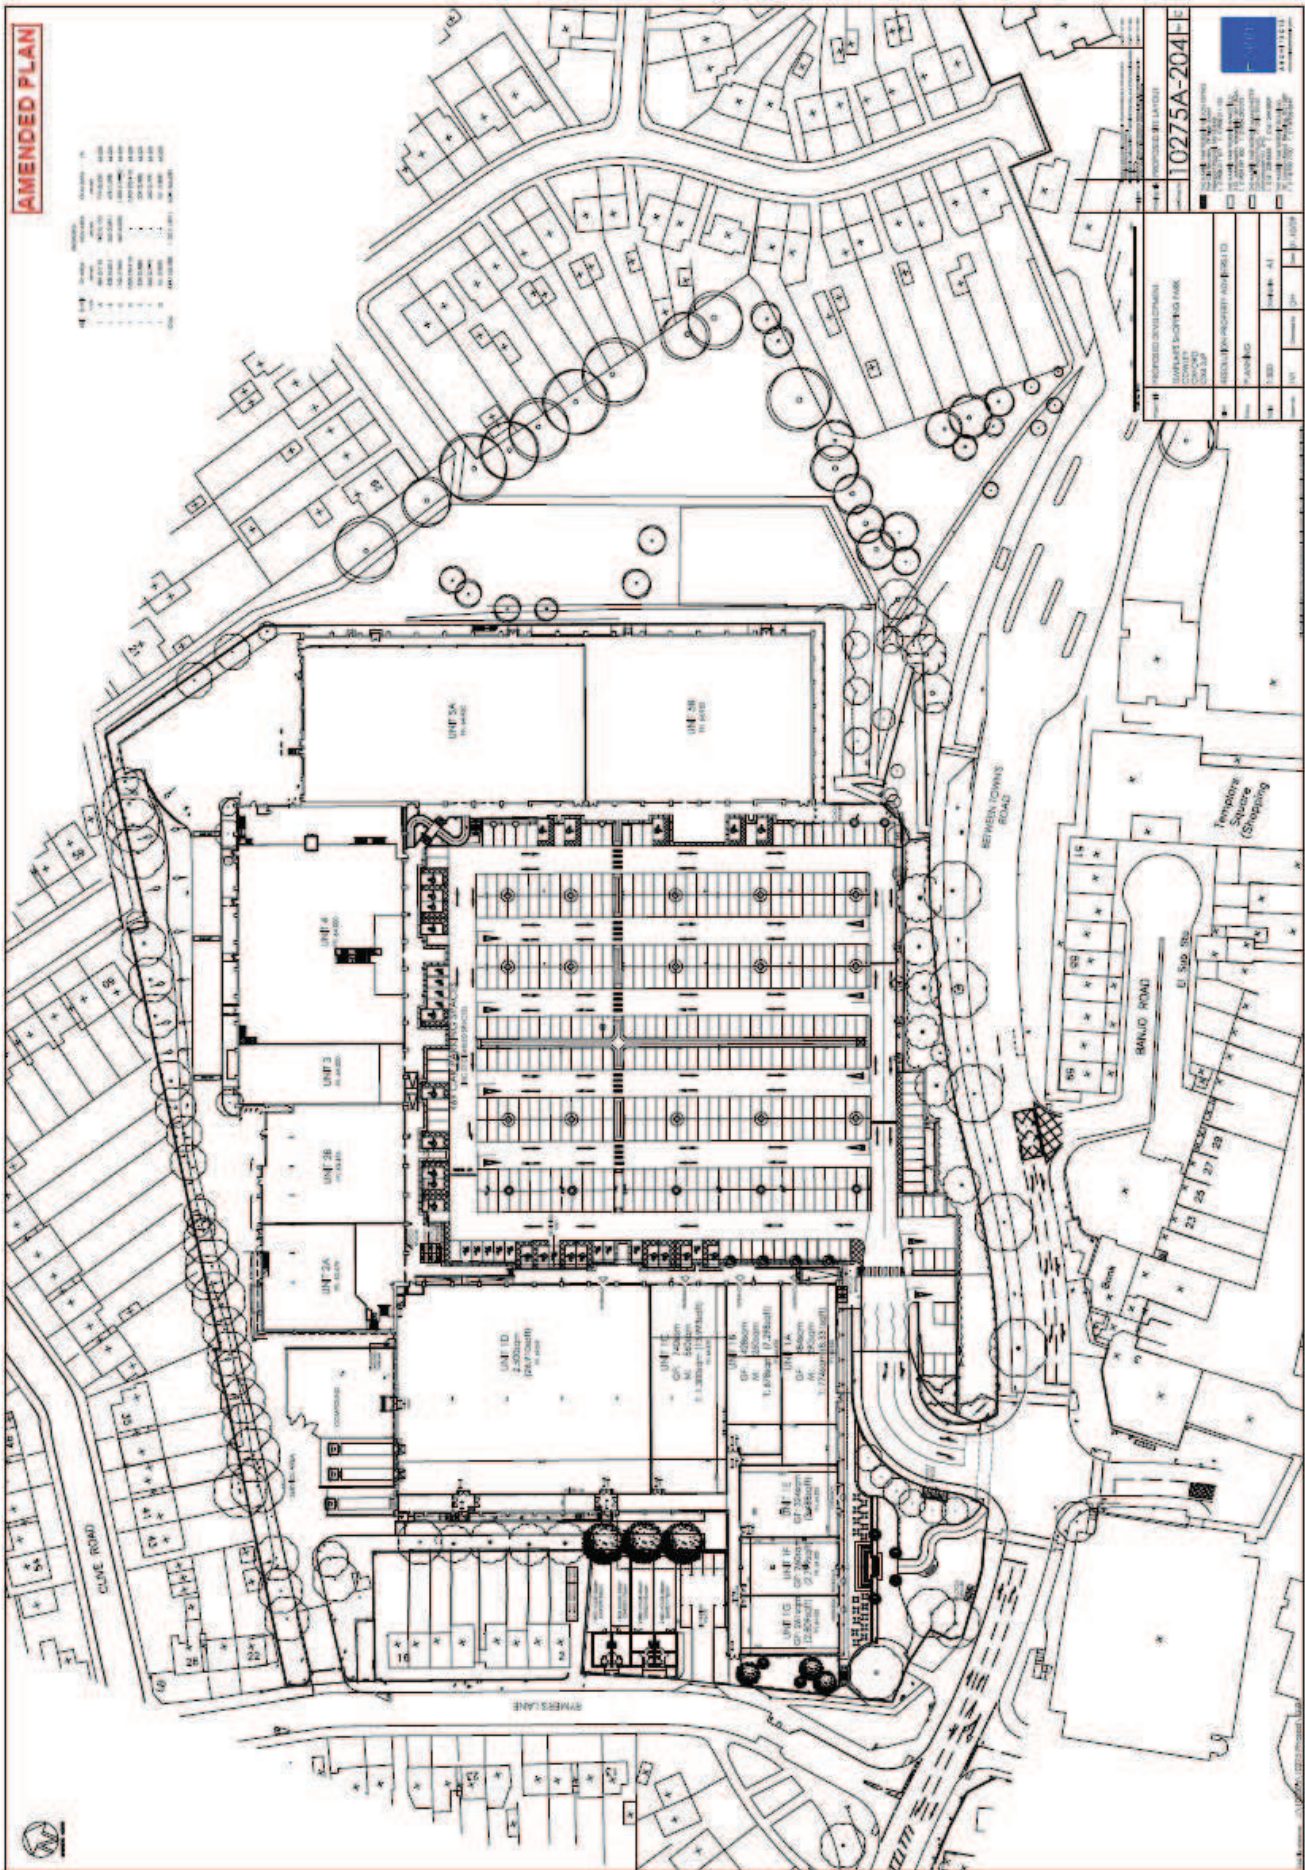


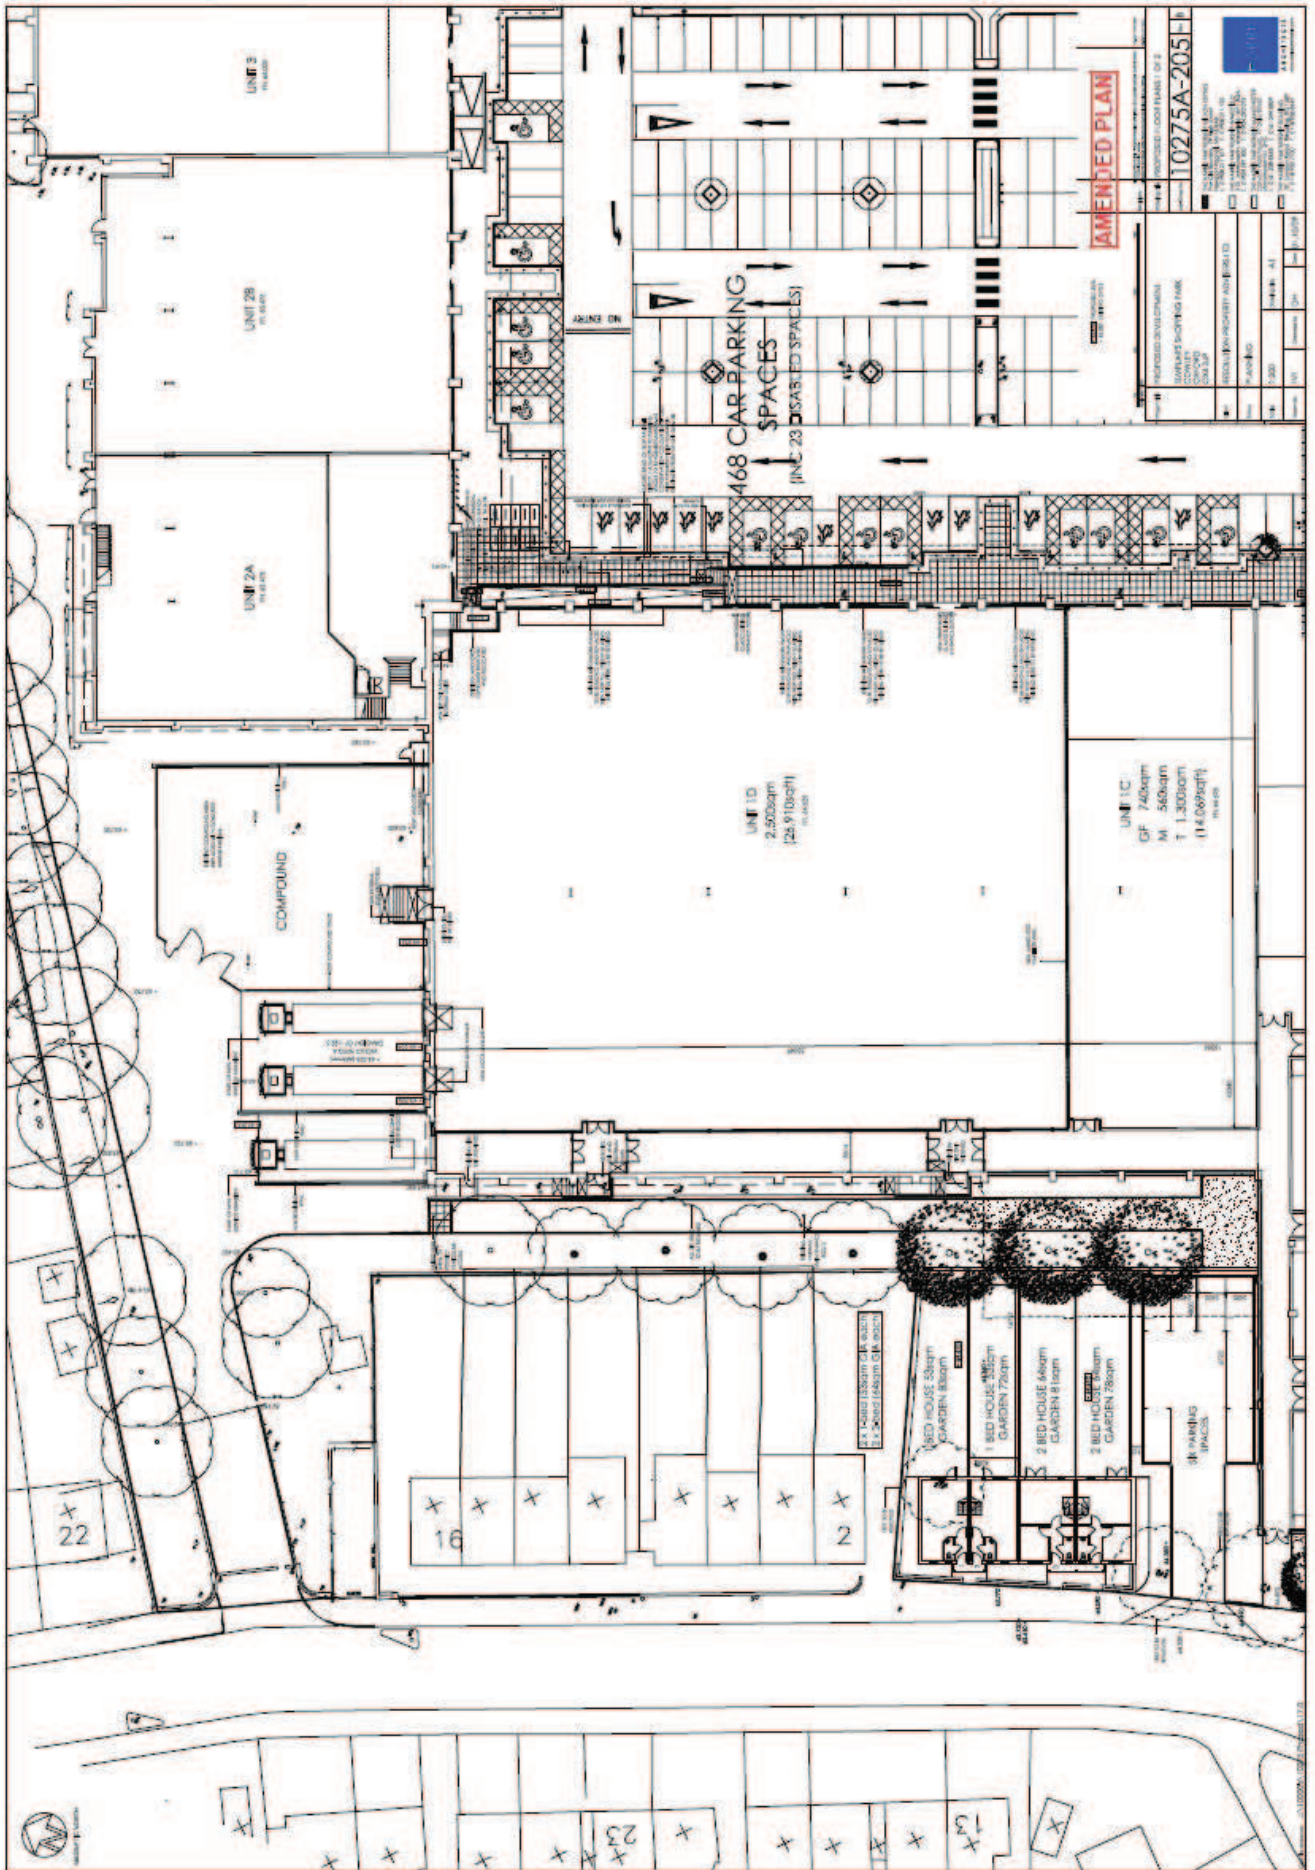


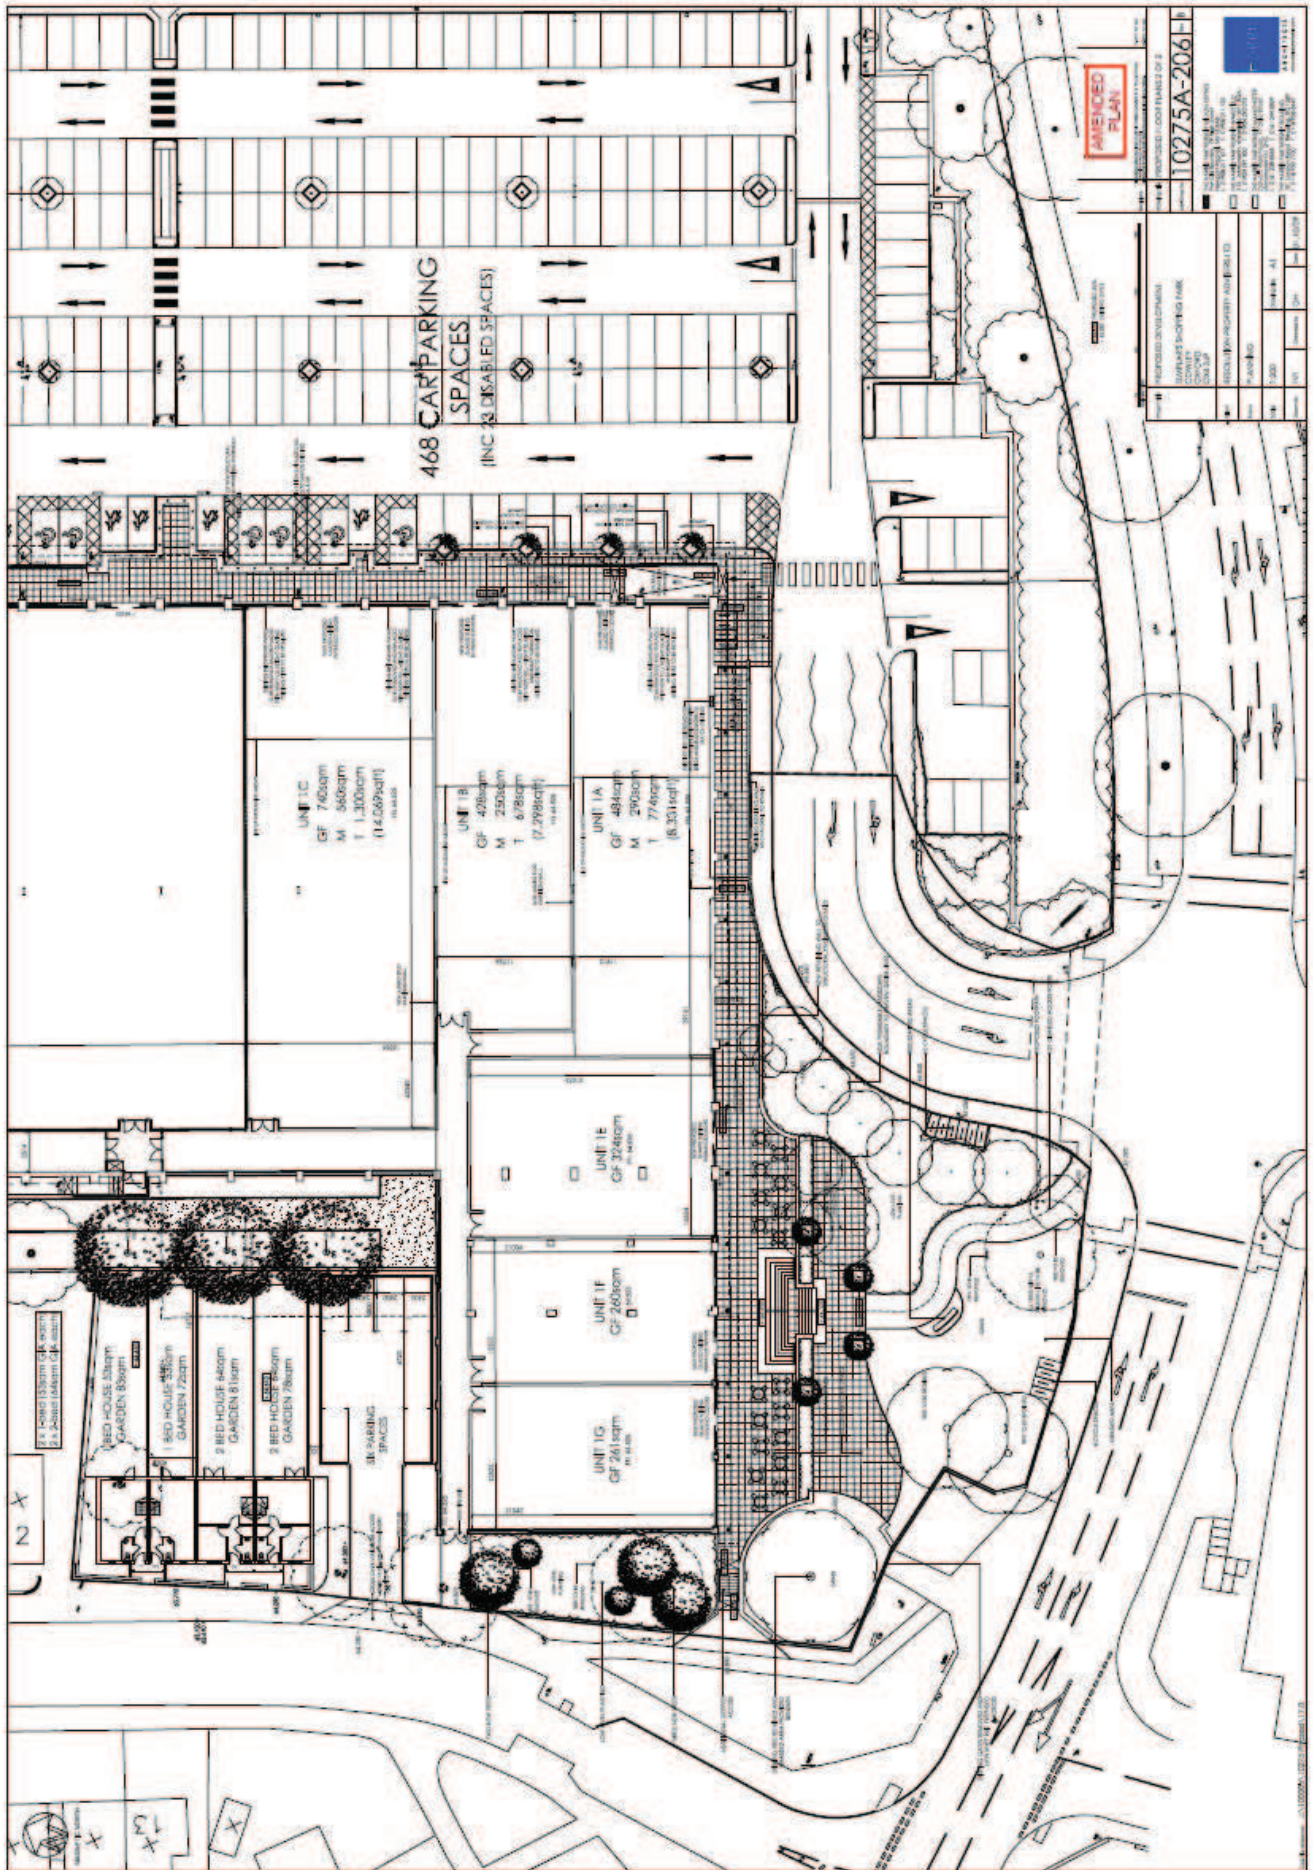


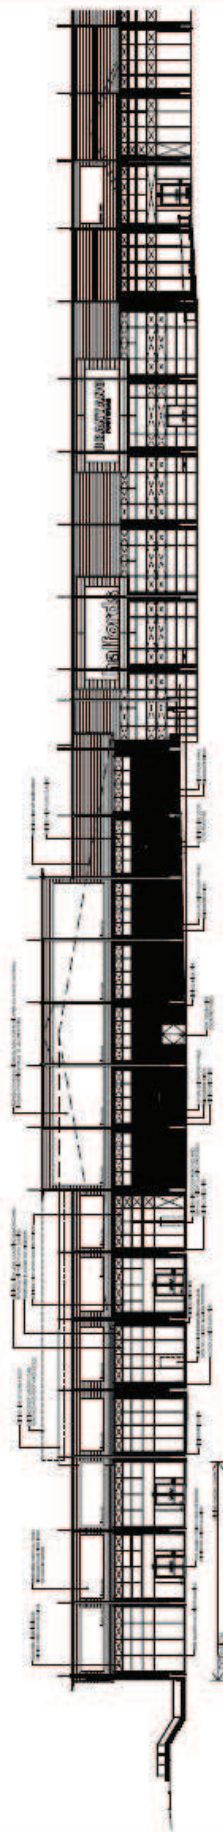


1. UNIT 1 SOUTH - GABLE ELEVATION FACING THE VEHICULAR ACCESS 1:200

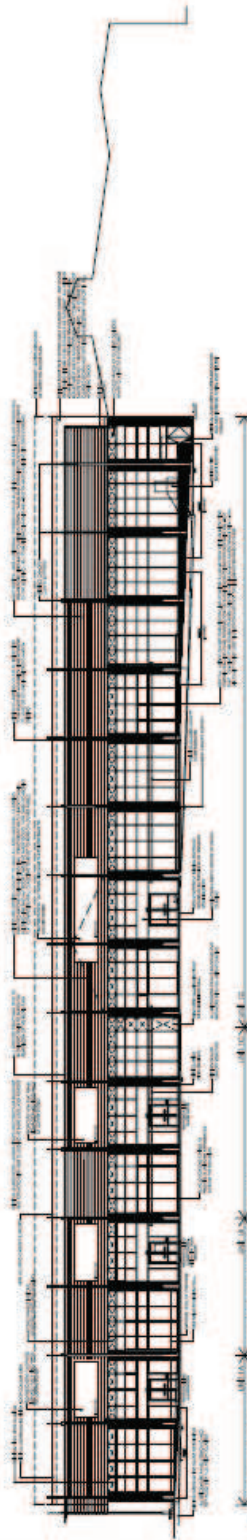

2. UNIT 1 EAST - MAIN CAR PARK ELEVATION 1:200

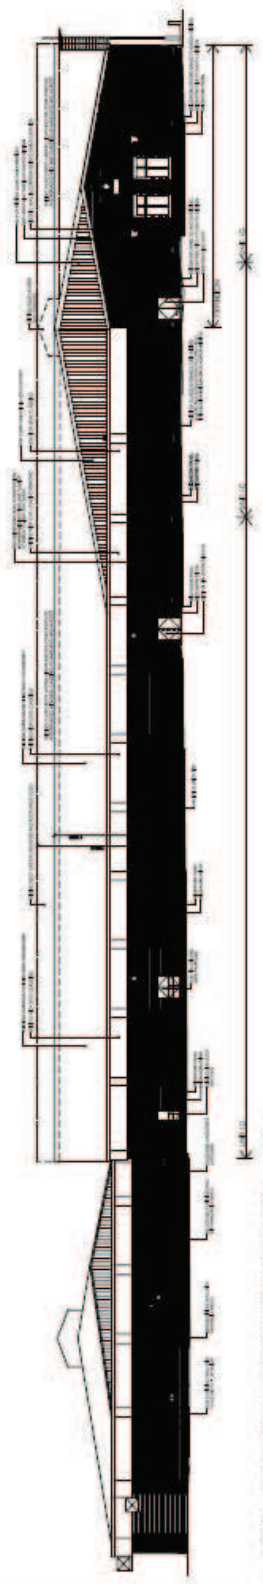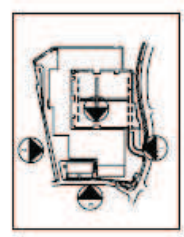

3. UNIT 1 WEST - REAR GABLE (RYMER'S LAKE) ELEVATION 1:200

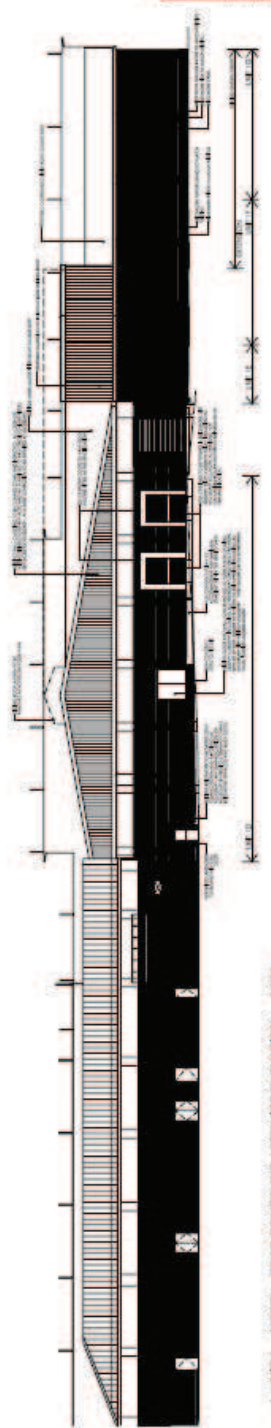

4. UNIT 1 NORTH - REAR COMPOUND / SERVICE ELEVATION 1:200








This page is intentionally left blank